
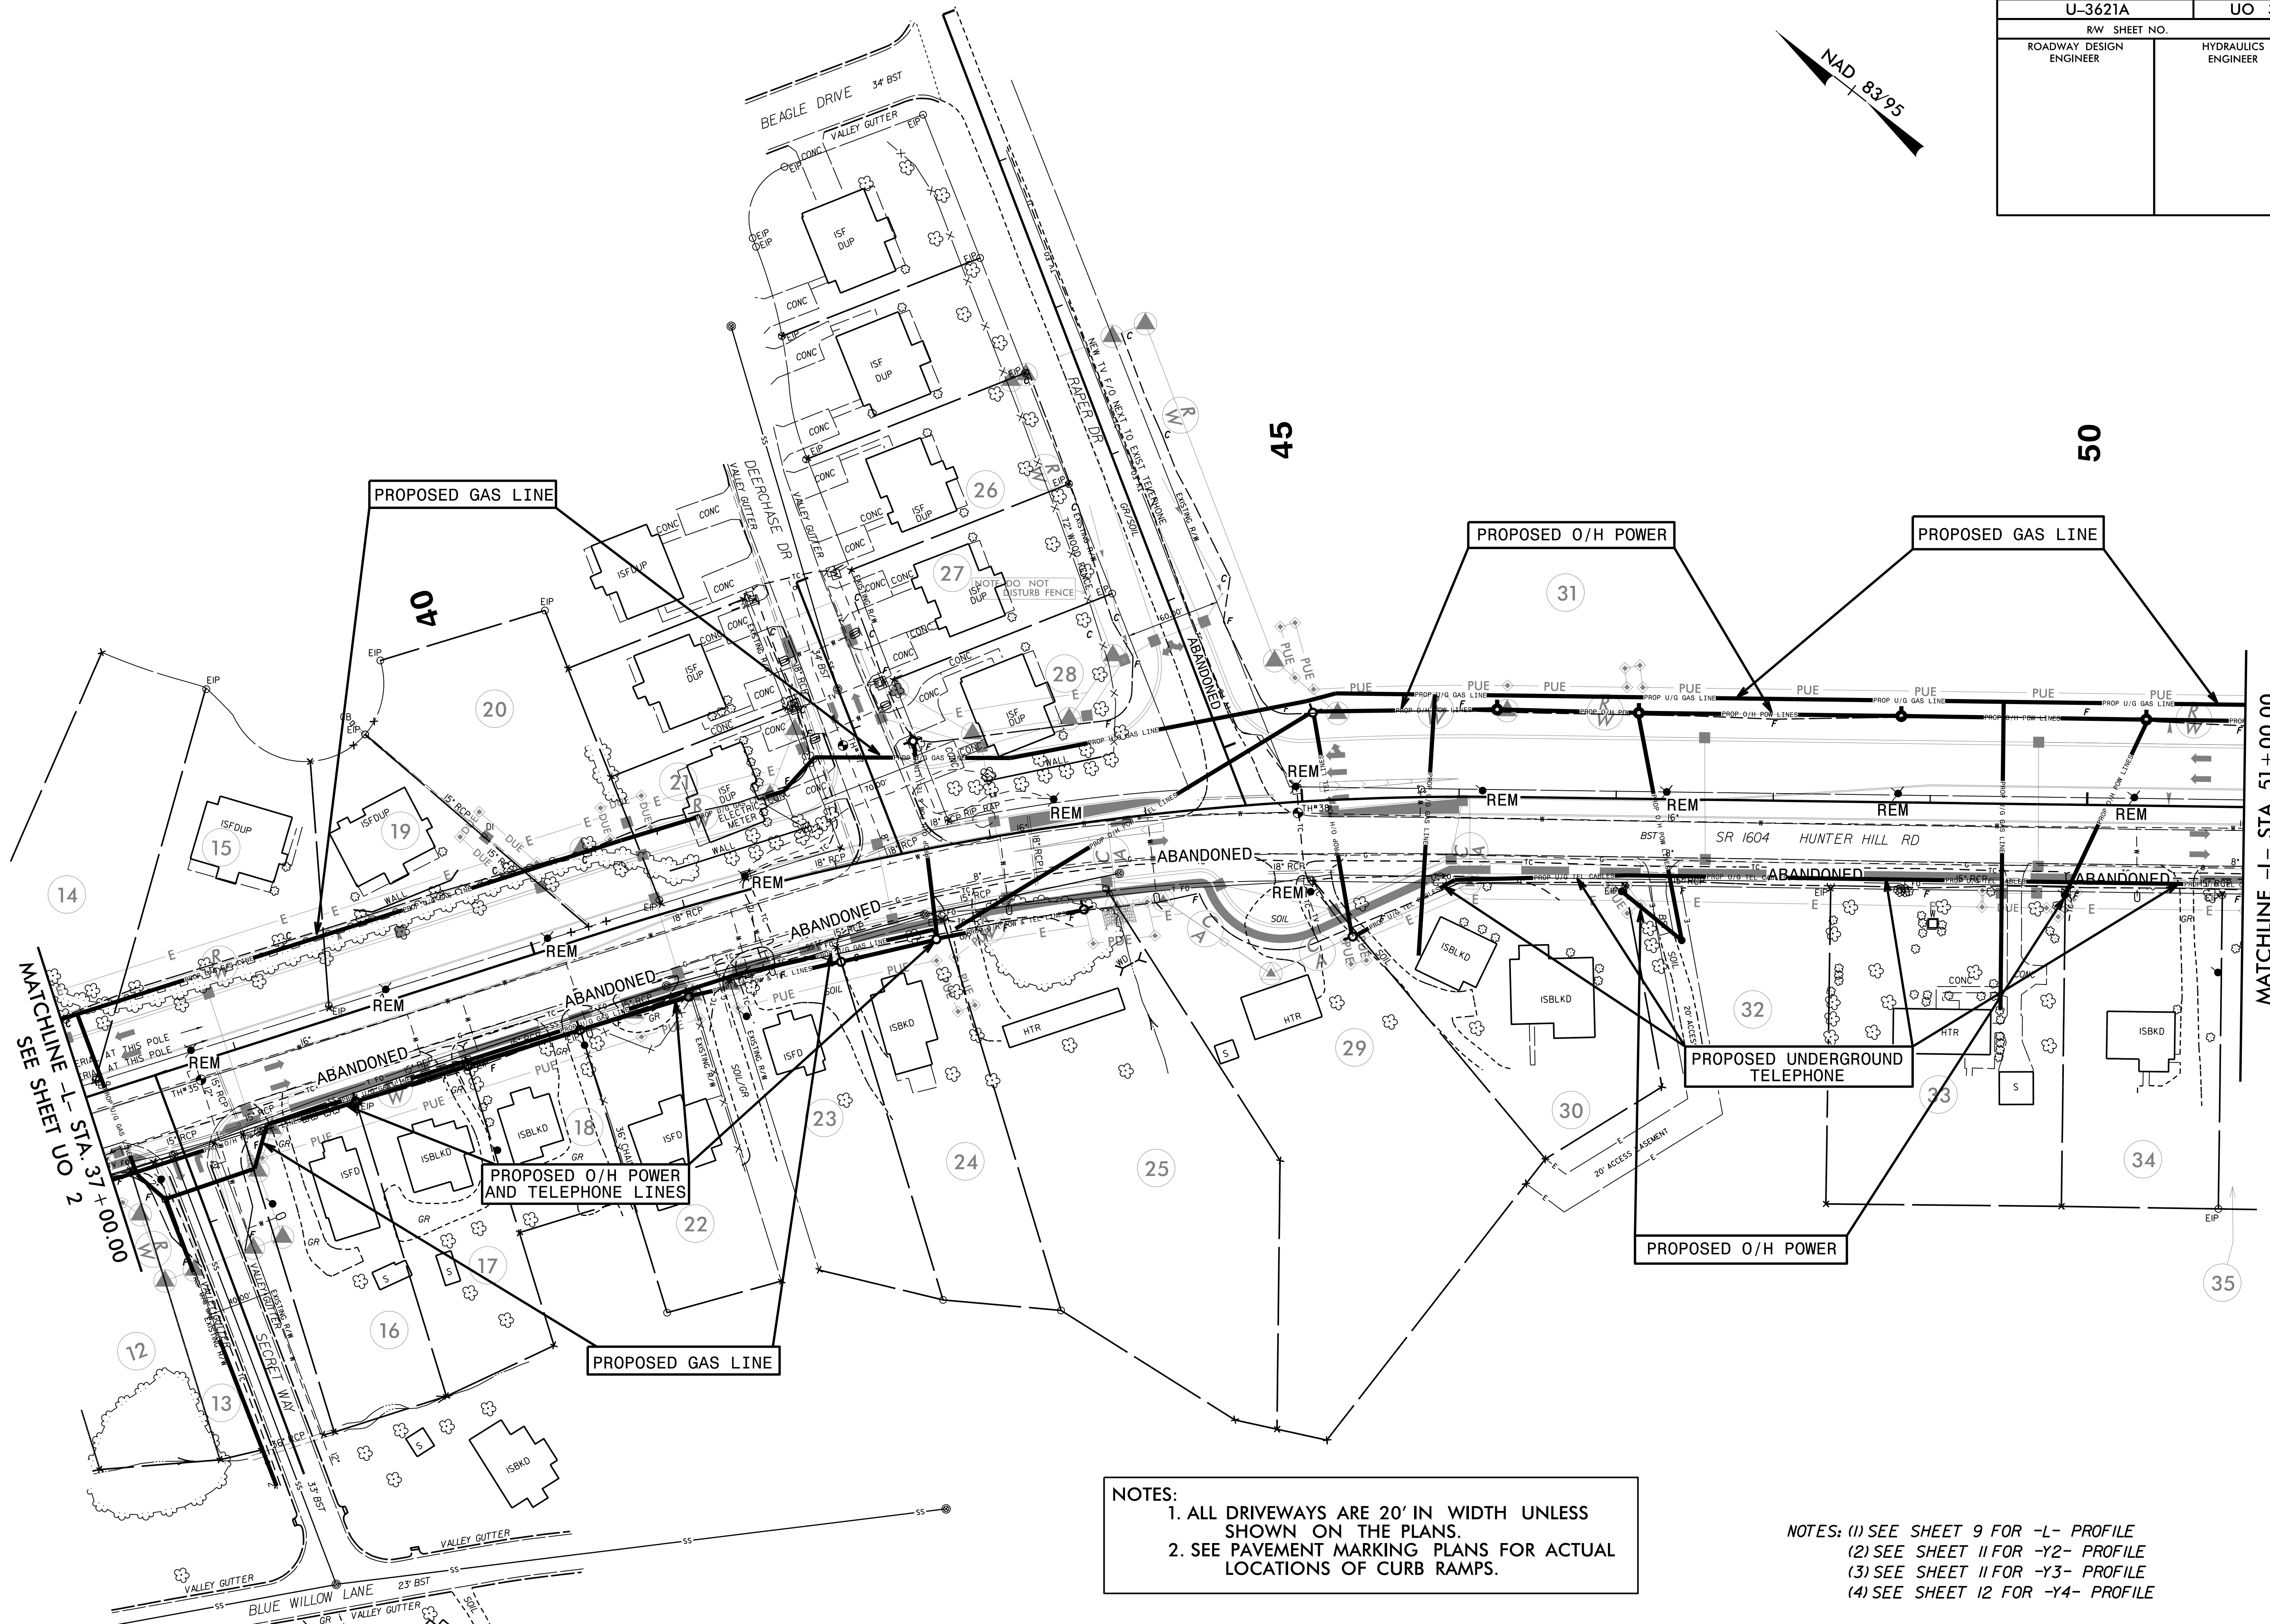


PROJECT REFERENCE NO.	SHEET NO.
U-3621A	UO 3
RW SHEET NO.	
ROADWAY DESIGN ENGINEER	HYDRAULICS ENGINEER

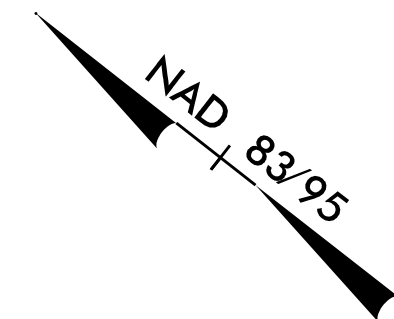

MATCHLINE -L- STA. 37+00.00
SEE SHEET UO 2

MATCHLINE -L- STA. 51+00.00
SEE SHEET UO 4

NOTES:
 1. ALL DRIVEWAYS ARE 20' IN WIDTH UNLESS SHOWN ON THE PLANS.
 2. SEE PAVEMENT MARKING PLANS FOR ACTUAL LOCATIONS OF CURB RAMPS.

NOTES: (1) SEE SHEET 9 FOR -L- PROFILE
 (2) SEE SHEET 11 FOR -Y2- PROFILE
 (3) SEE SHEET 11 FOR -Y3- PROFILE
 (4) SEE SHEET 12 FOR -Y4- PROFILE

5/14/99