
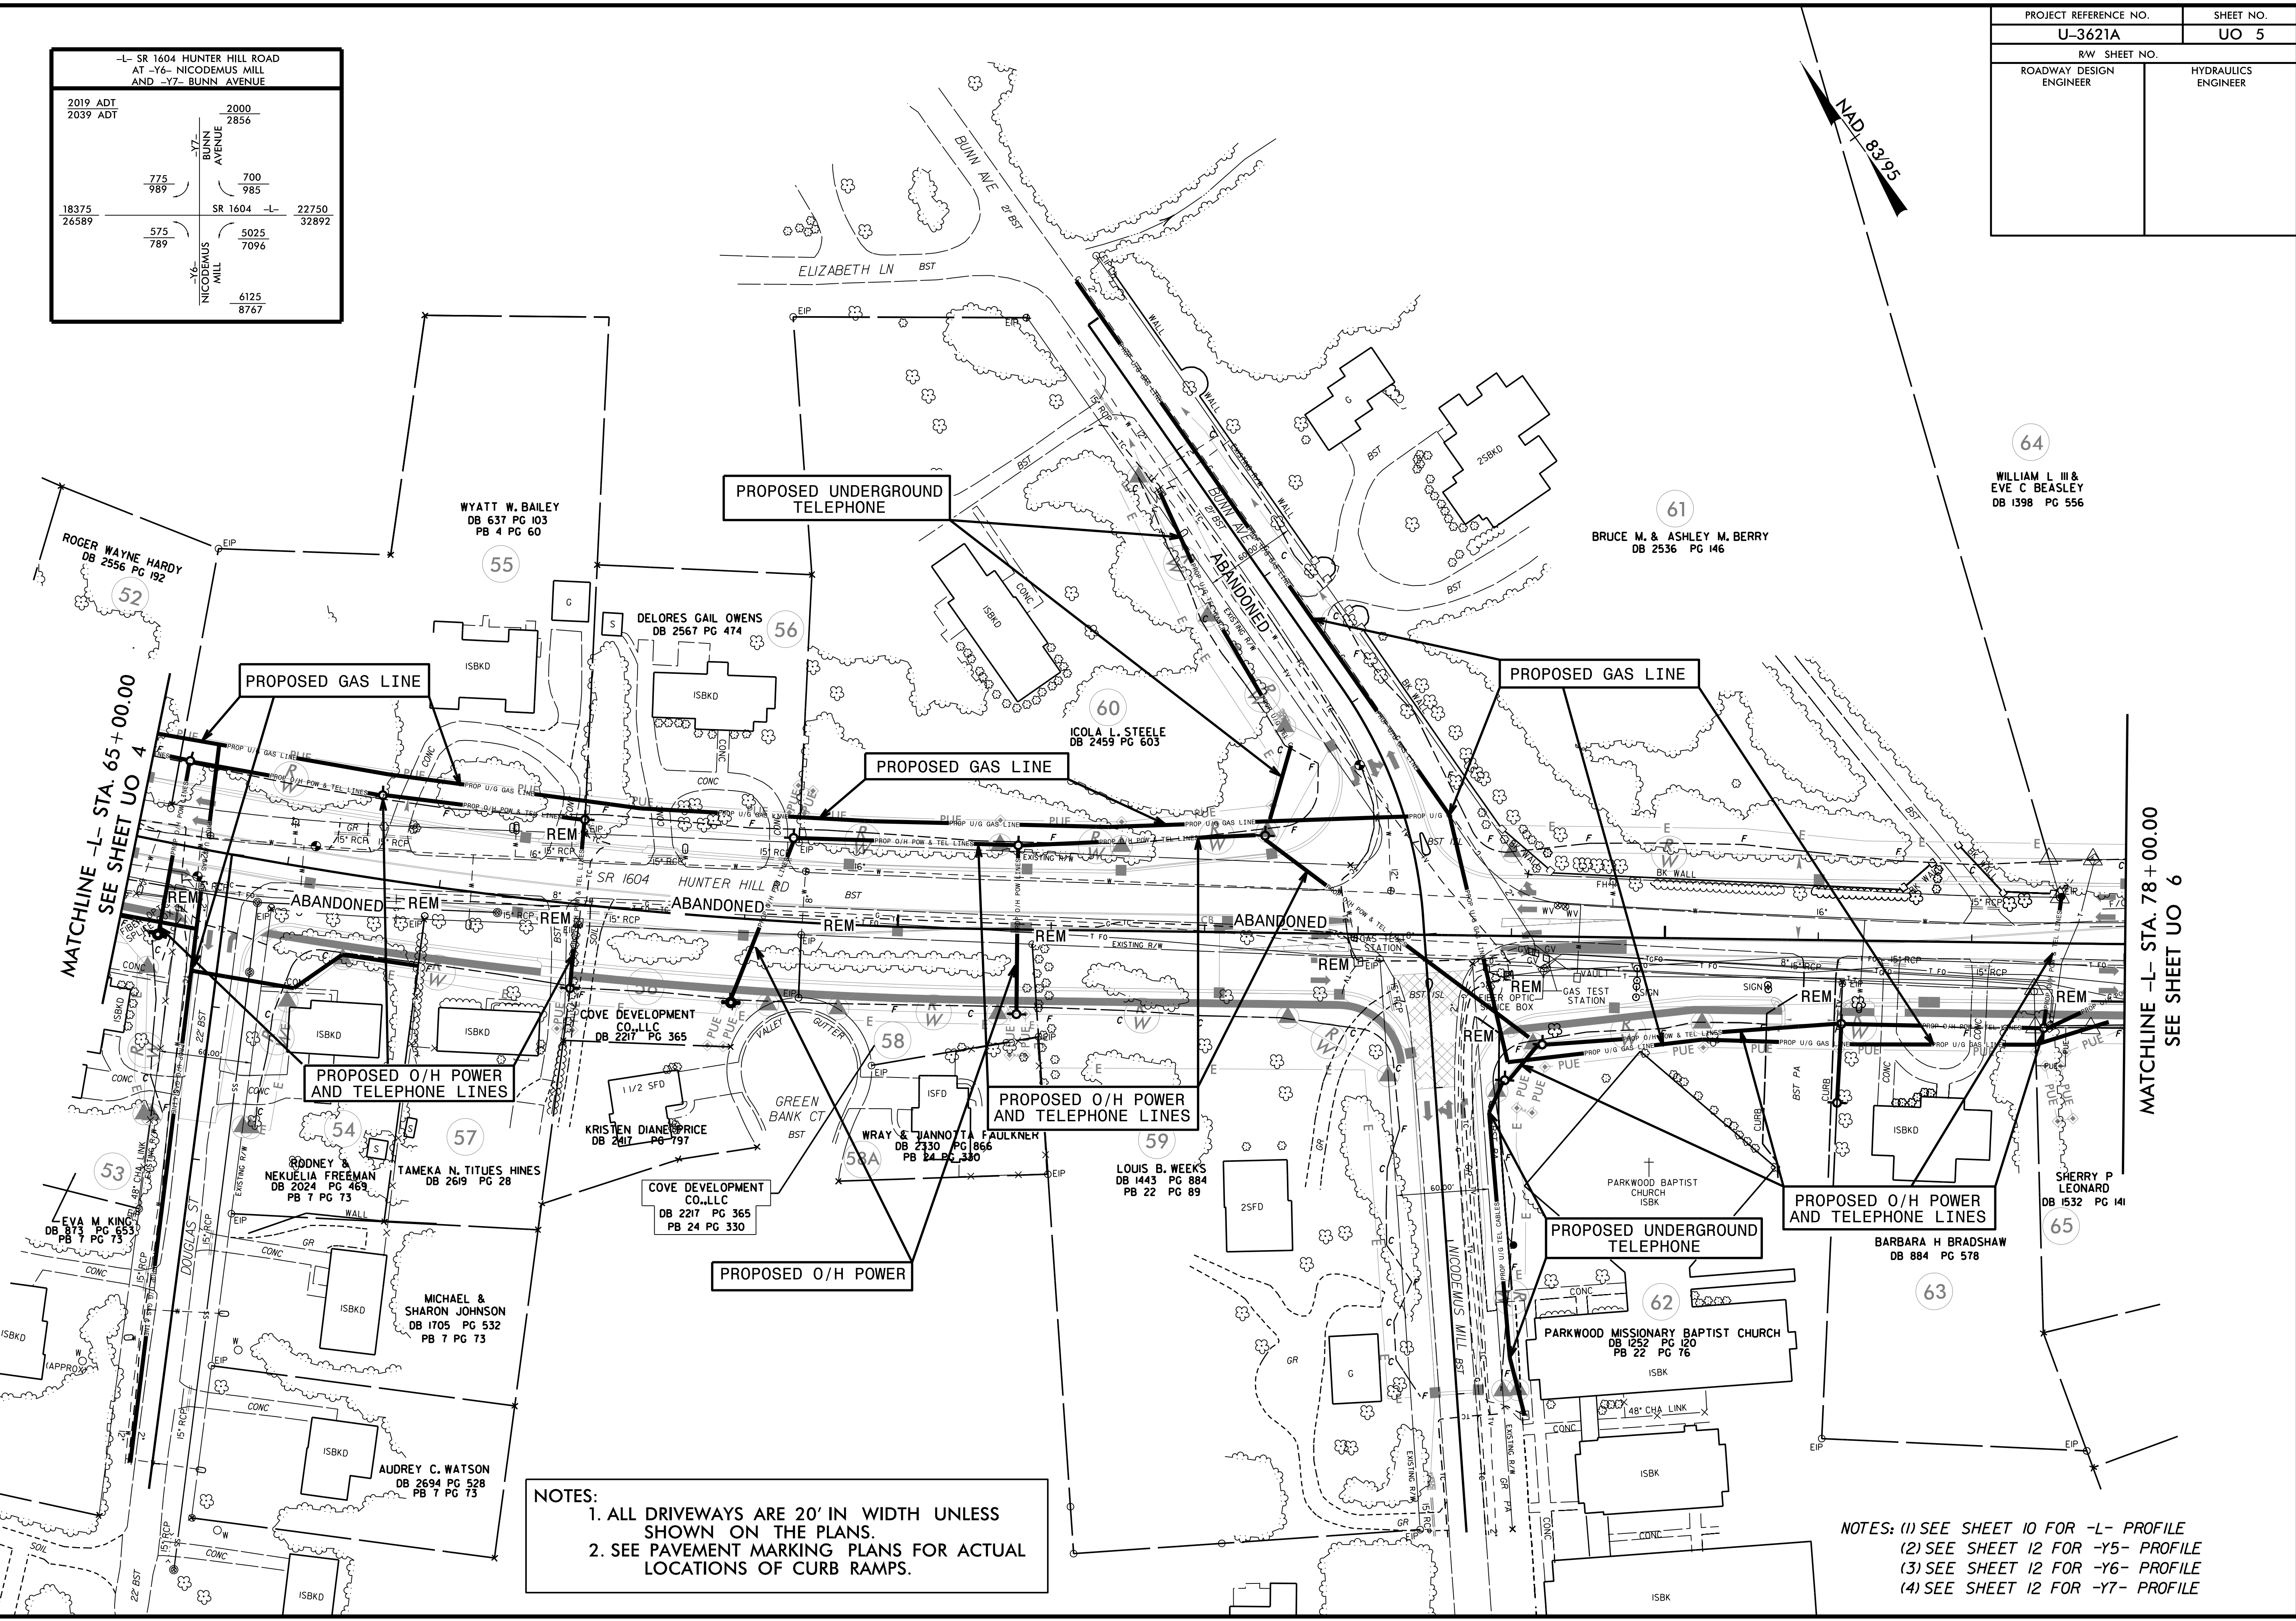


PROJECT REFERENCE NO.	SHEET NO.
U-3621A	UO 5
RW SHEET NO.	
ROADWAY DESIGN ENGINEER	HYDRAULICS ENGINEER

-L- SR 1604 HUNTER HILL ROAD AT -Y6- NICODEMUS MILL AND -Y7- BUNN AVENUE	
2019 ADT 2039 ADT	2000 2856
775 989	700 985
18375 26589	22750 32892
575 789	5025 7096
	6125 8767

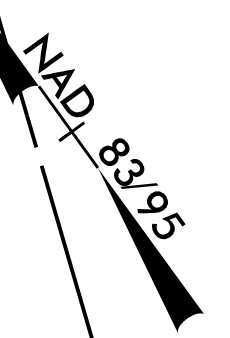

MATCHLINE -L- STA. 65+00.00  
SEE SHEET UO 4

MATCHLINE -L- STA. 78+00.00  
SEE SHEET UO 6

**NOTES:**  
 1. ALL DRIVEWAYS ARE 20' IN WIDTH UNLESS SHOWN ON THE PLANS.  
 2. SEE PAVEMENT MARKING PLANS FOR ACTUAL LOCATIONS OF CURB RAMPS.

**NOTES:** (1) SEE SHEET 10 FOR -L- PROFILE  
 (2) SEE SHEET 12 FOR -Y5- PROFILE  
 (3) SEE SHEET 12 FOR -Y6- PROFILE  
 (4) SEE SHEET 12 FOR -Y7- PROFILE

5/14/99