


6/23/16

0 5 10	PROJ. REFERENCE NO.	SHEET NO.
■■■■■	U-3621A	X-2

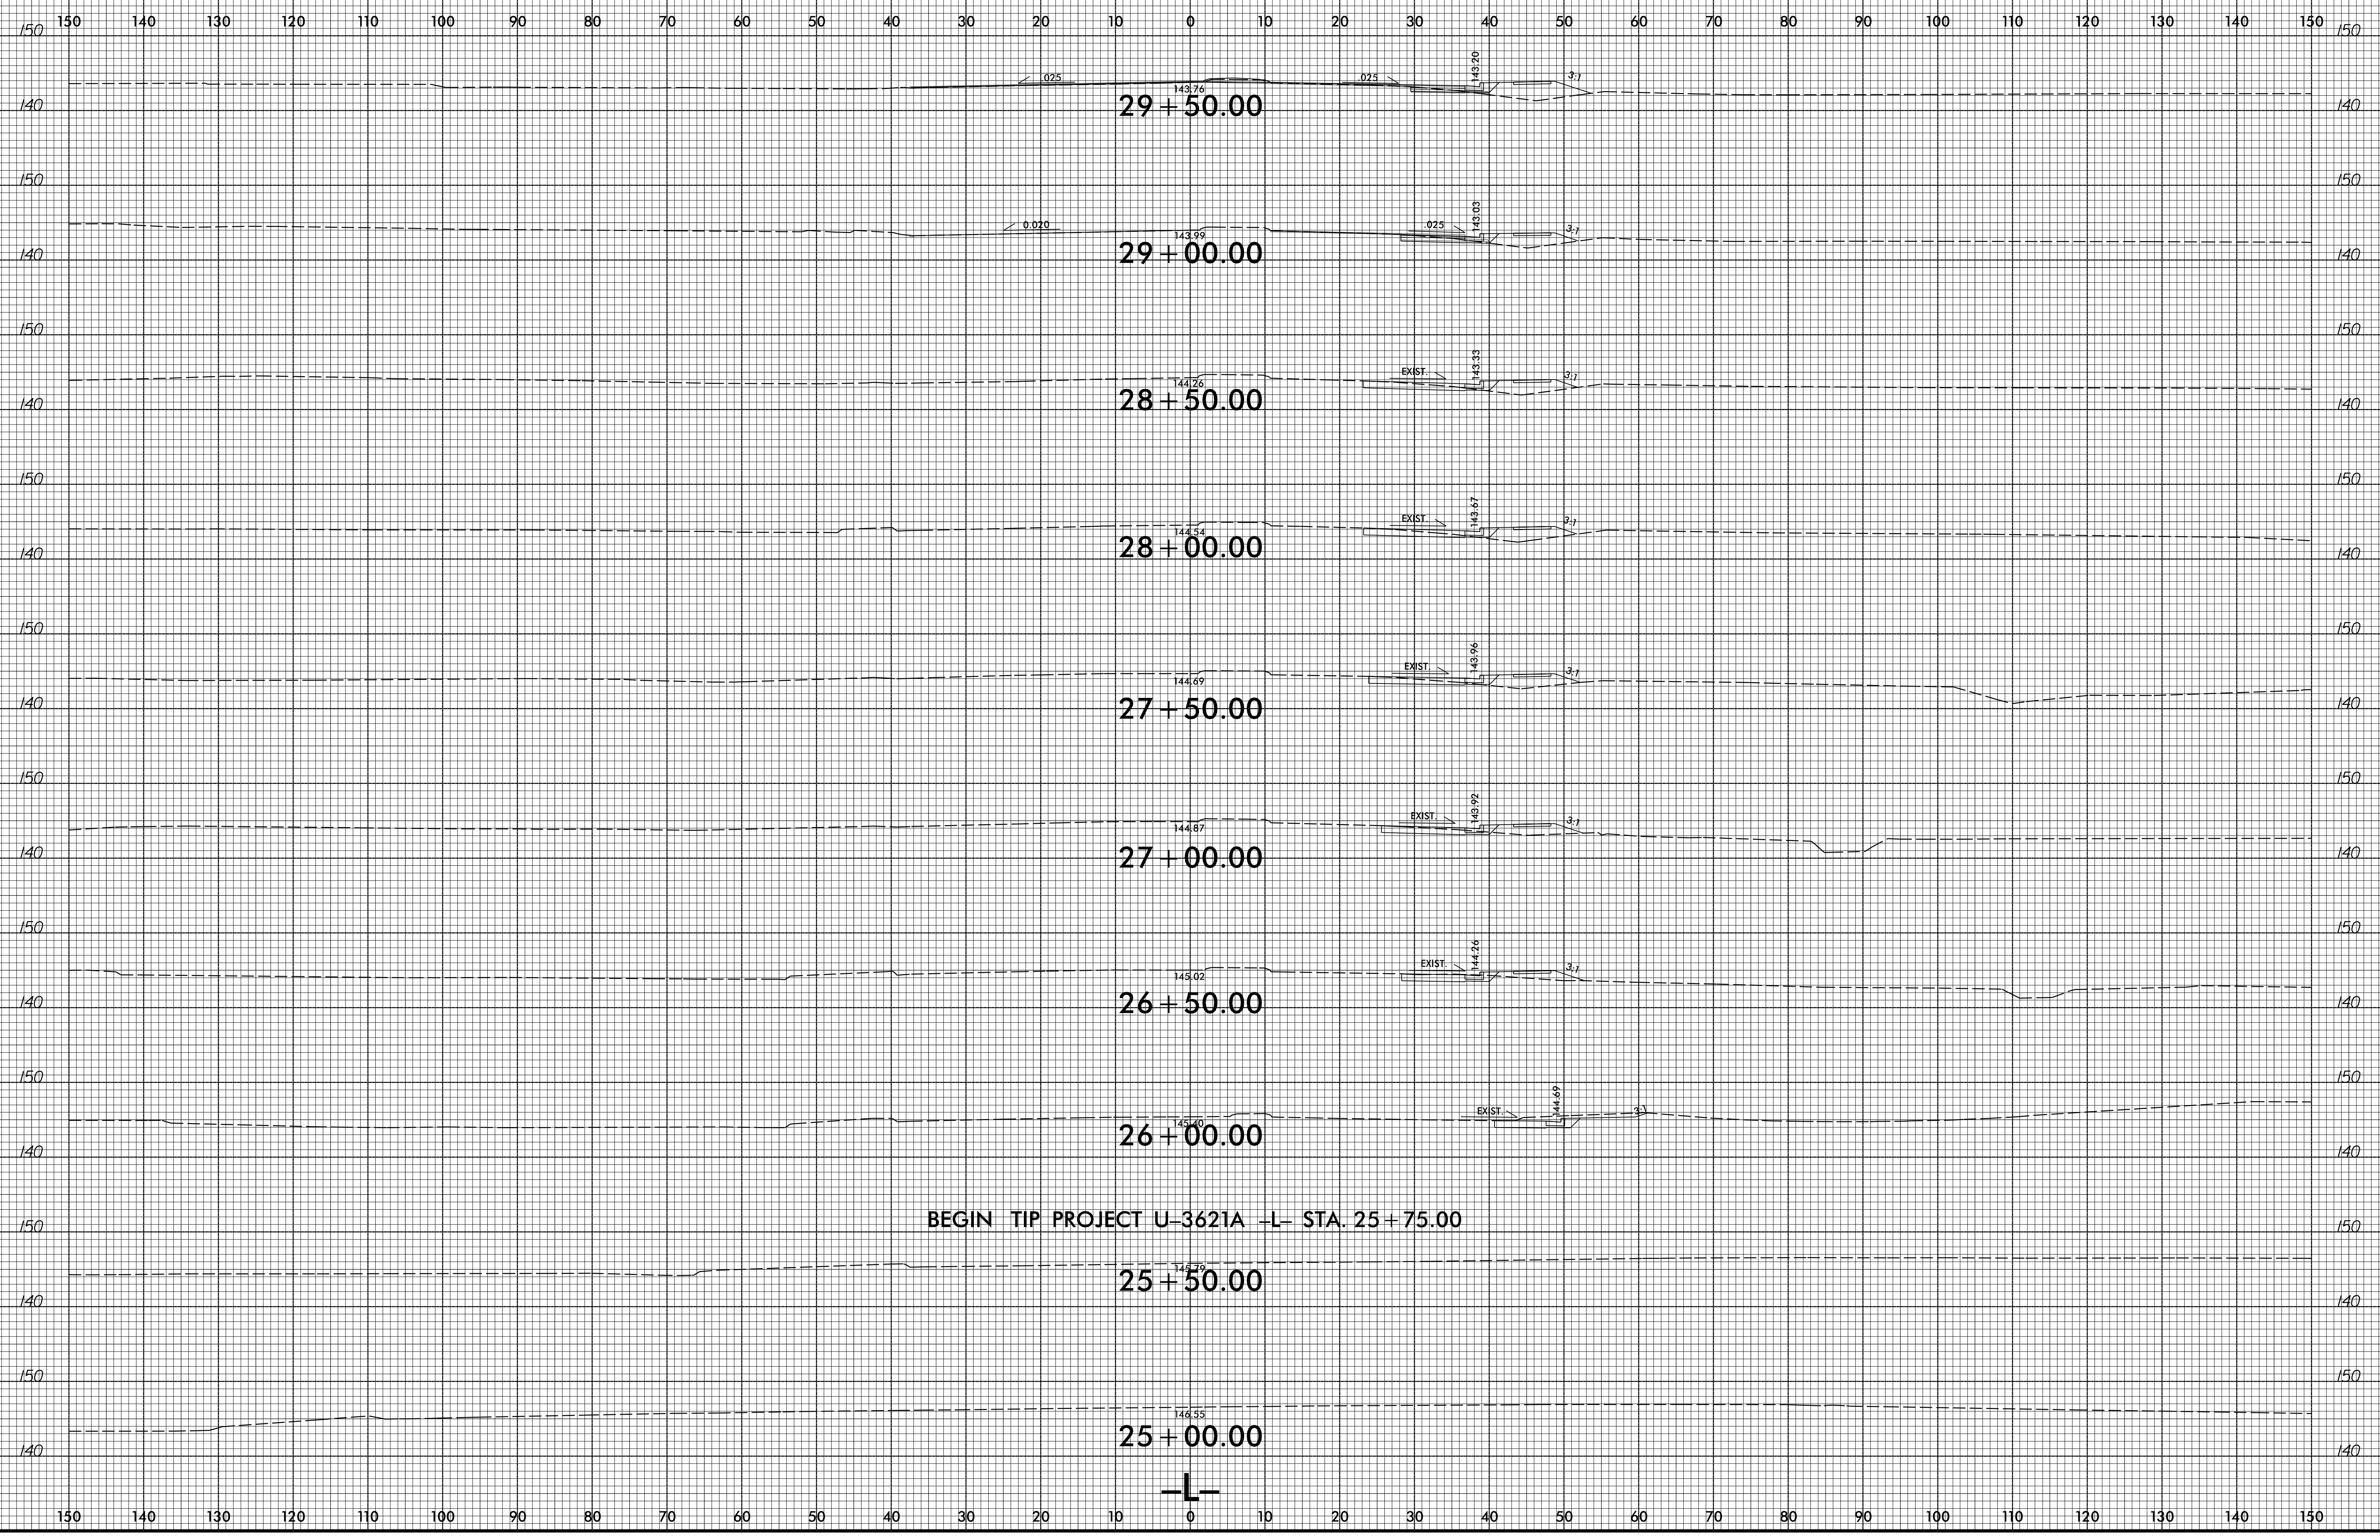

12/12/2016  
U:\16621A\_Rdu\_xpl\_1.em.dgn  
USSTG\ar-dnr-