


6/23/16

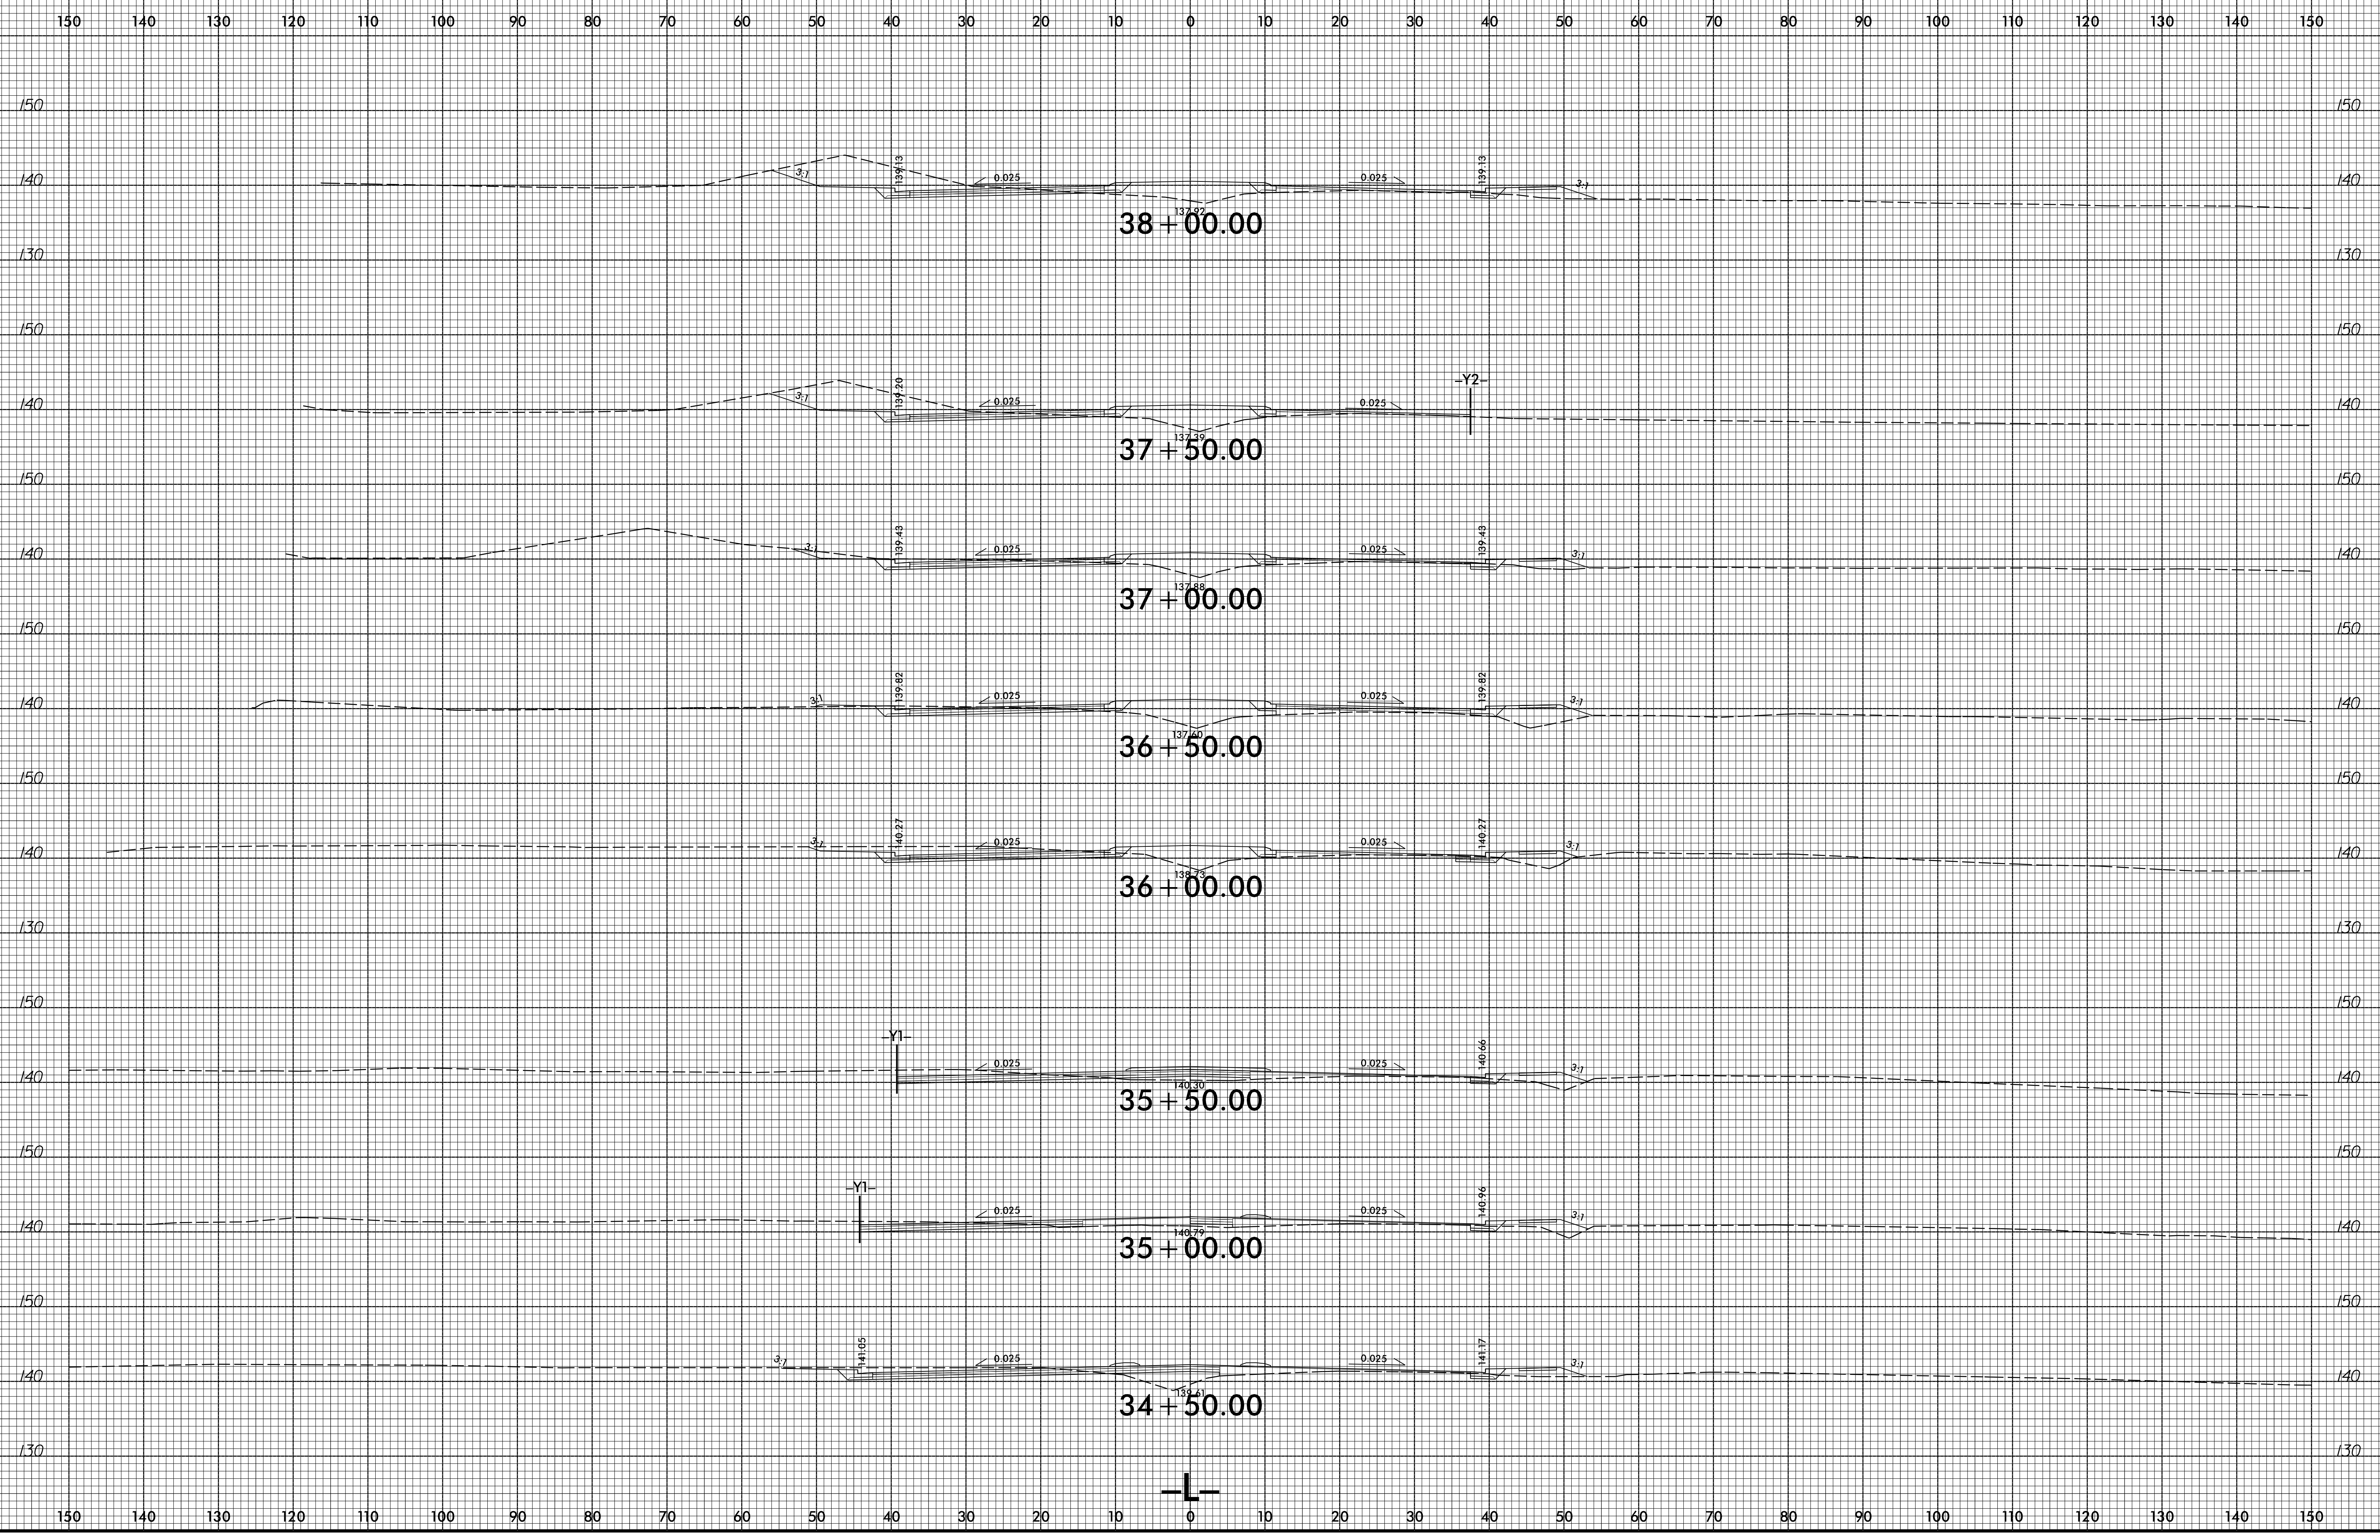

12/12/2016
U:\16621A_Rdu_xpl.1.em.dgn
USSTG\gdr-dnr-