


6/23/16

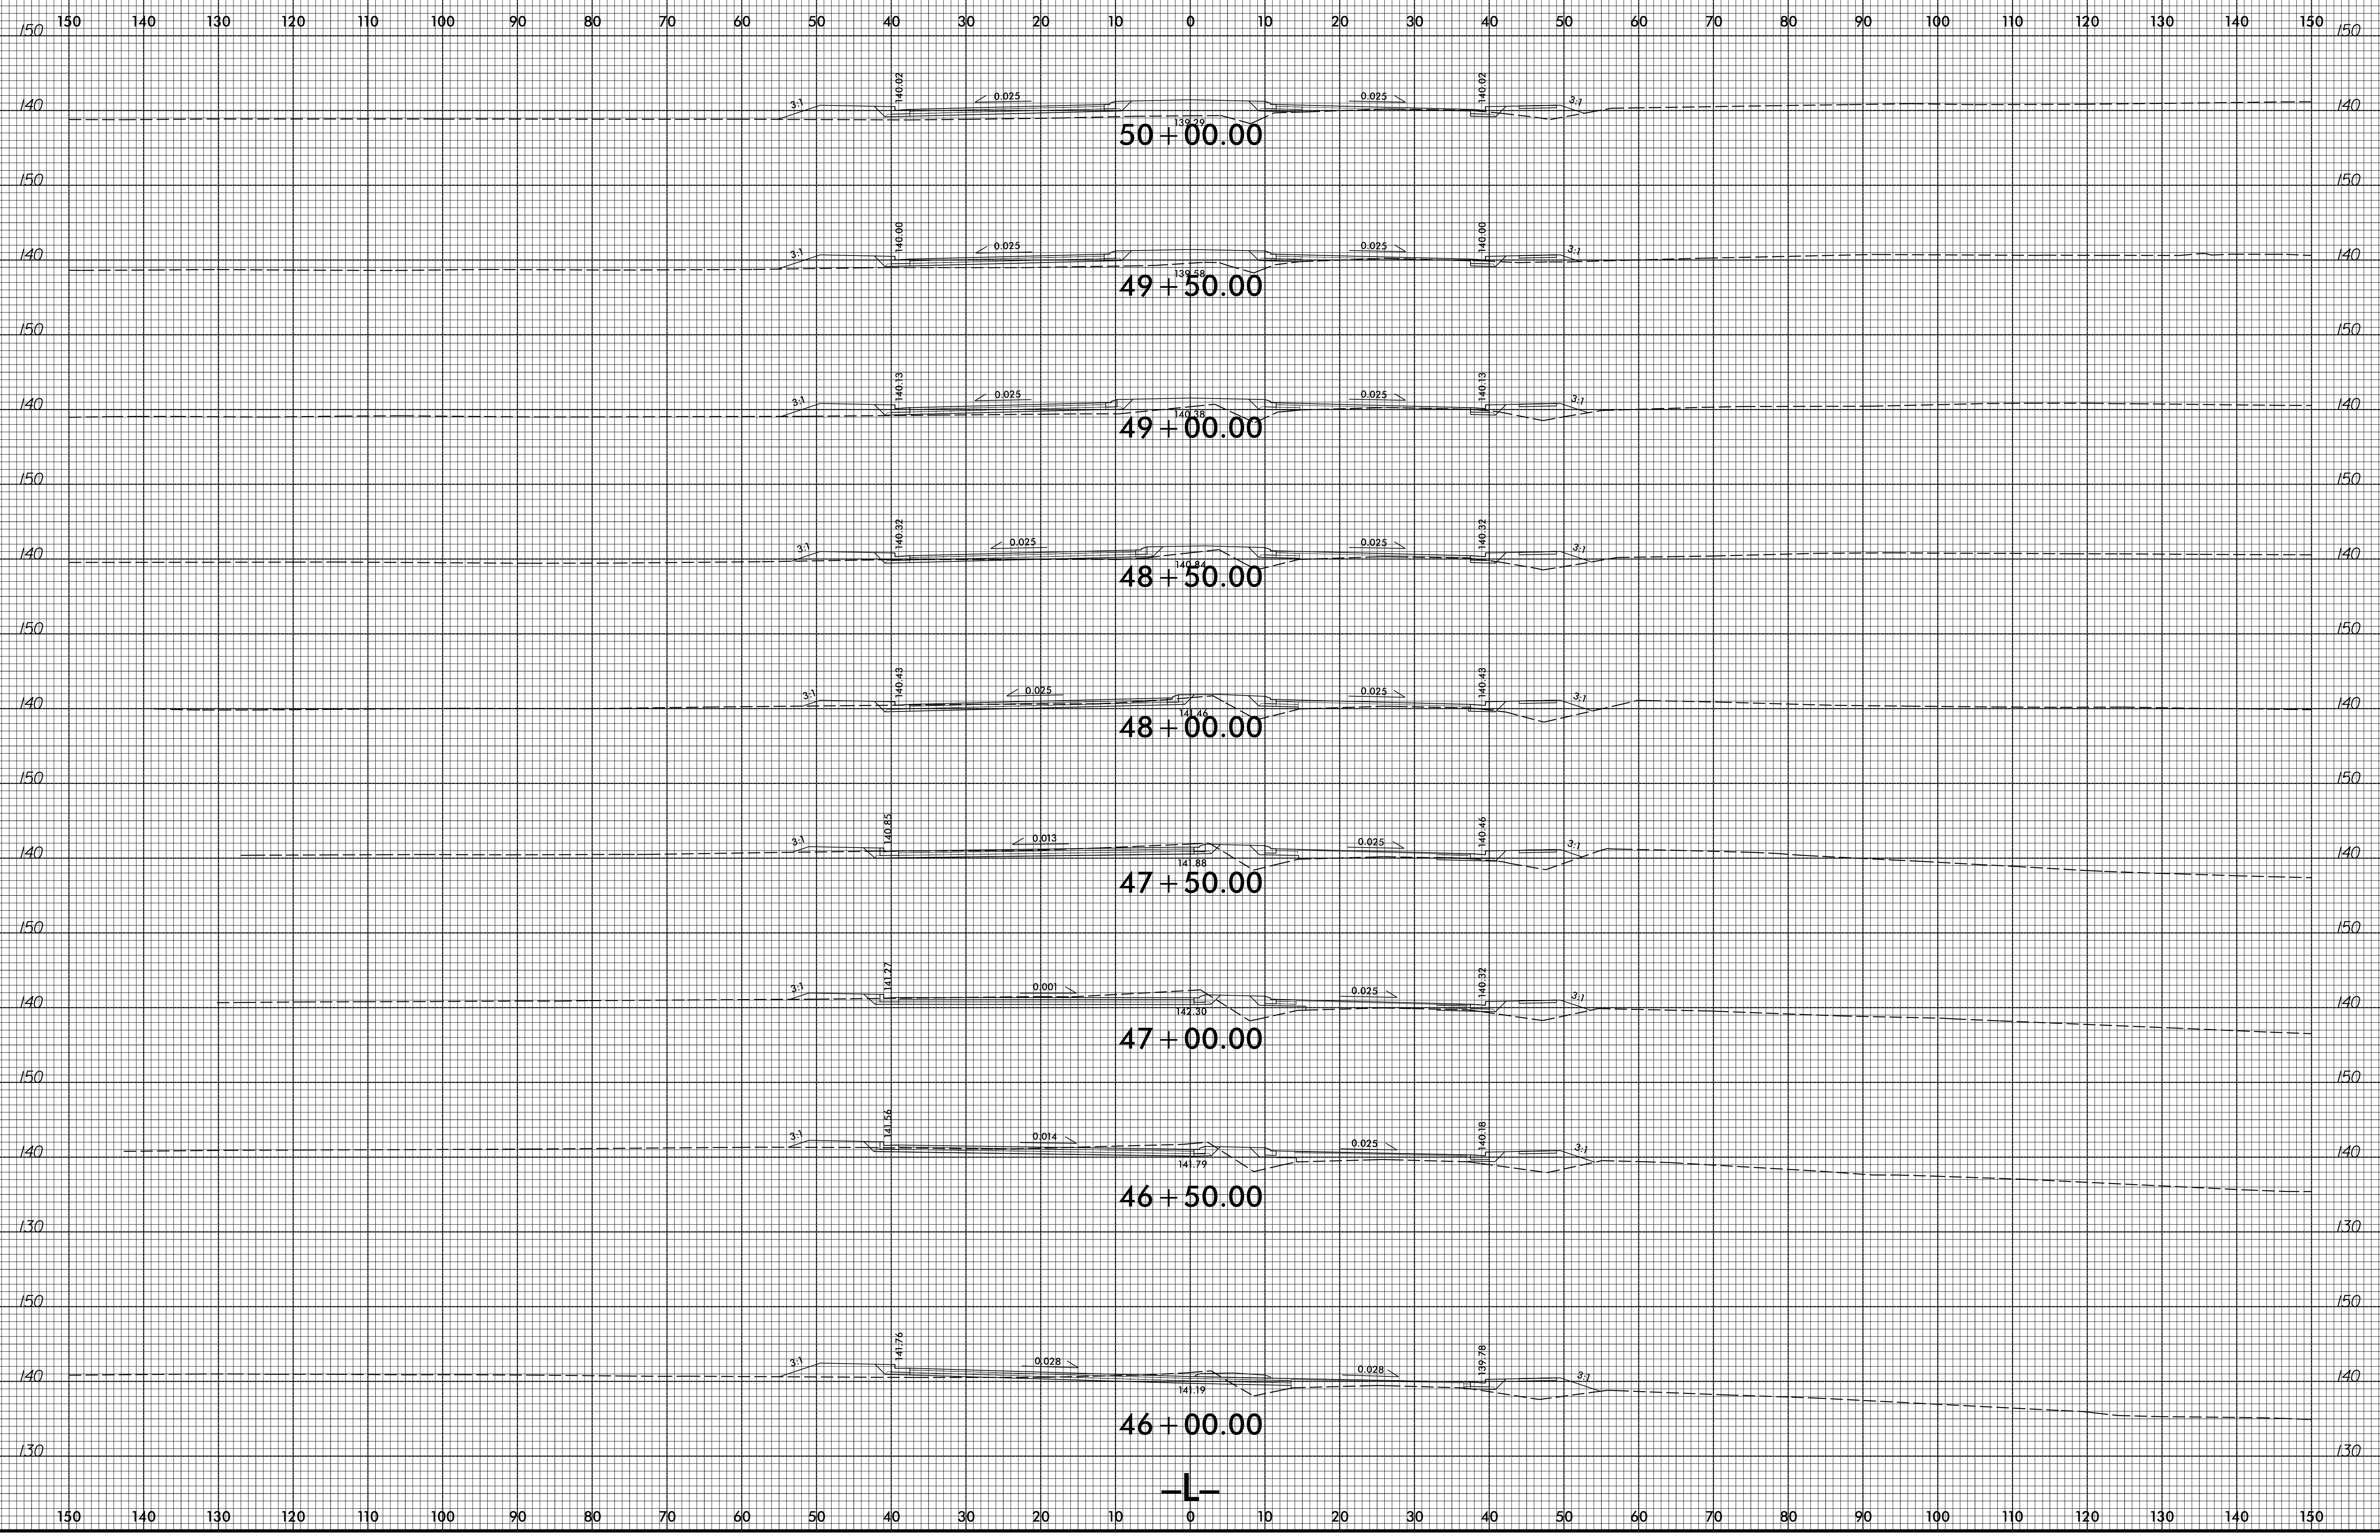

12/12/2016  
U:\16621A\_Rdu\_xpl\_1.em.dgn  
USF:\dcaor-dnr-