


6/23/16

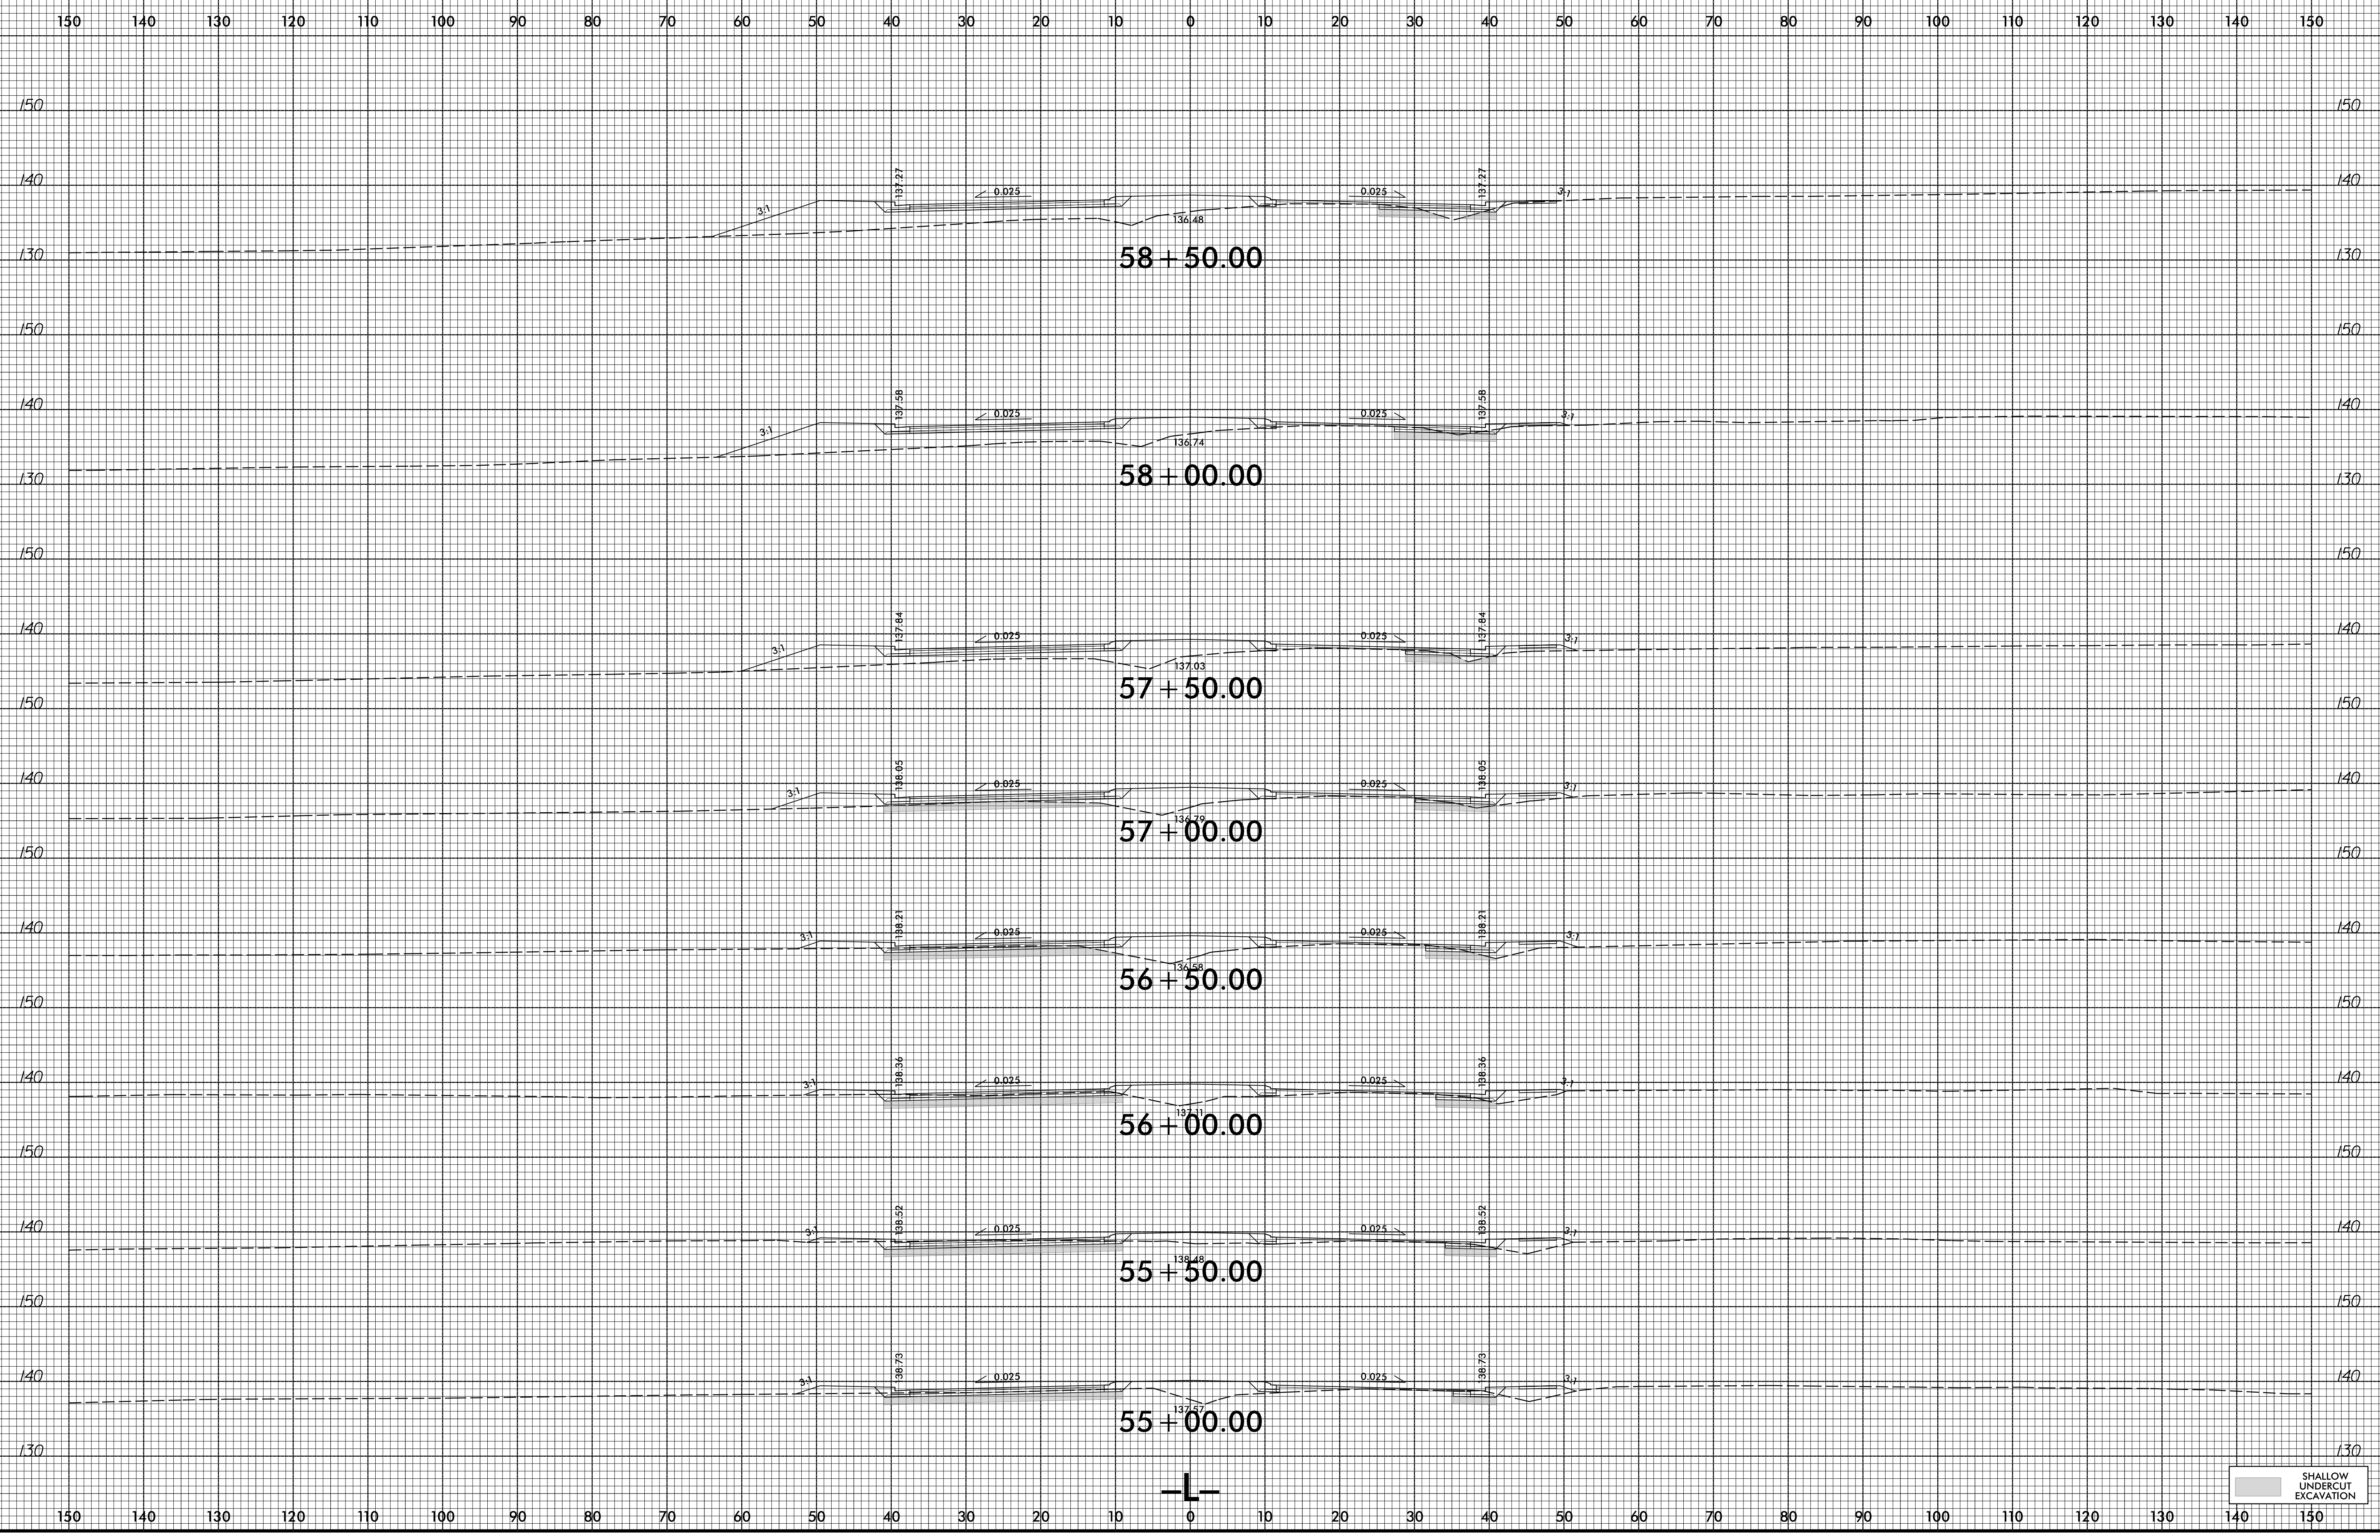

12/12/2016  
U:\16621A\_Rdy\_xpl\_1.cad.dgn  
US:fridaor-dnr-