


6/23/16

0 5 10	PROJ. REFERENCE NO.	SHEET NO.
	U-3621A	X-10

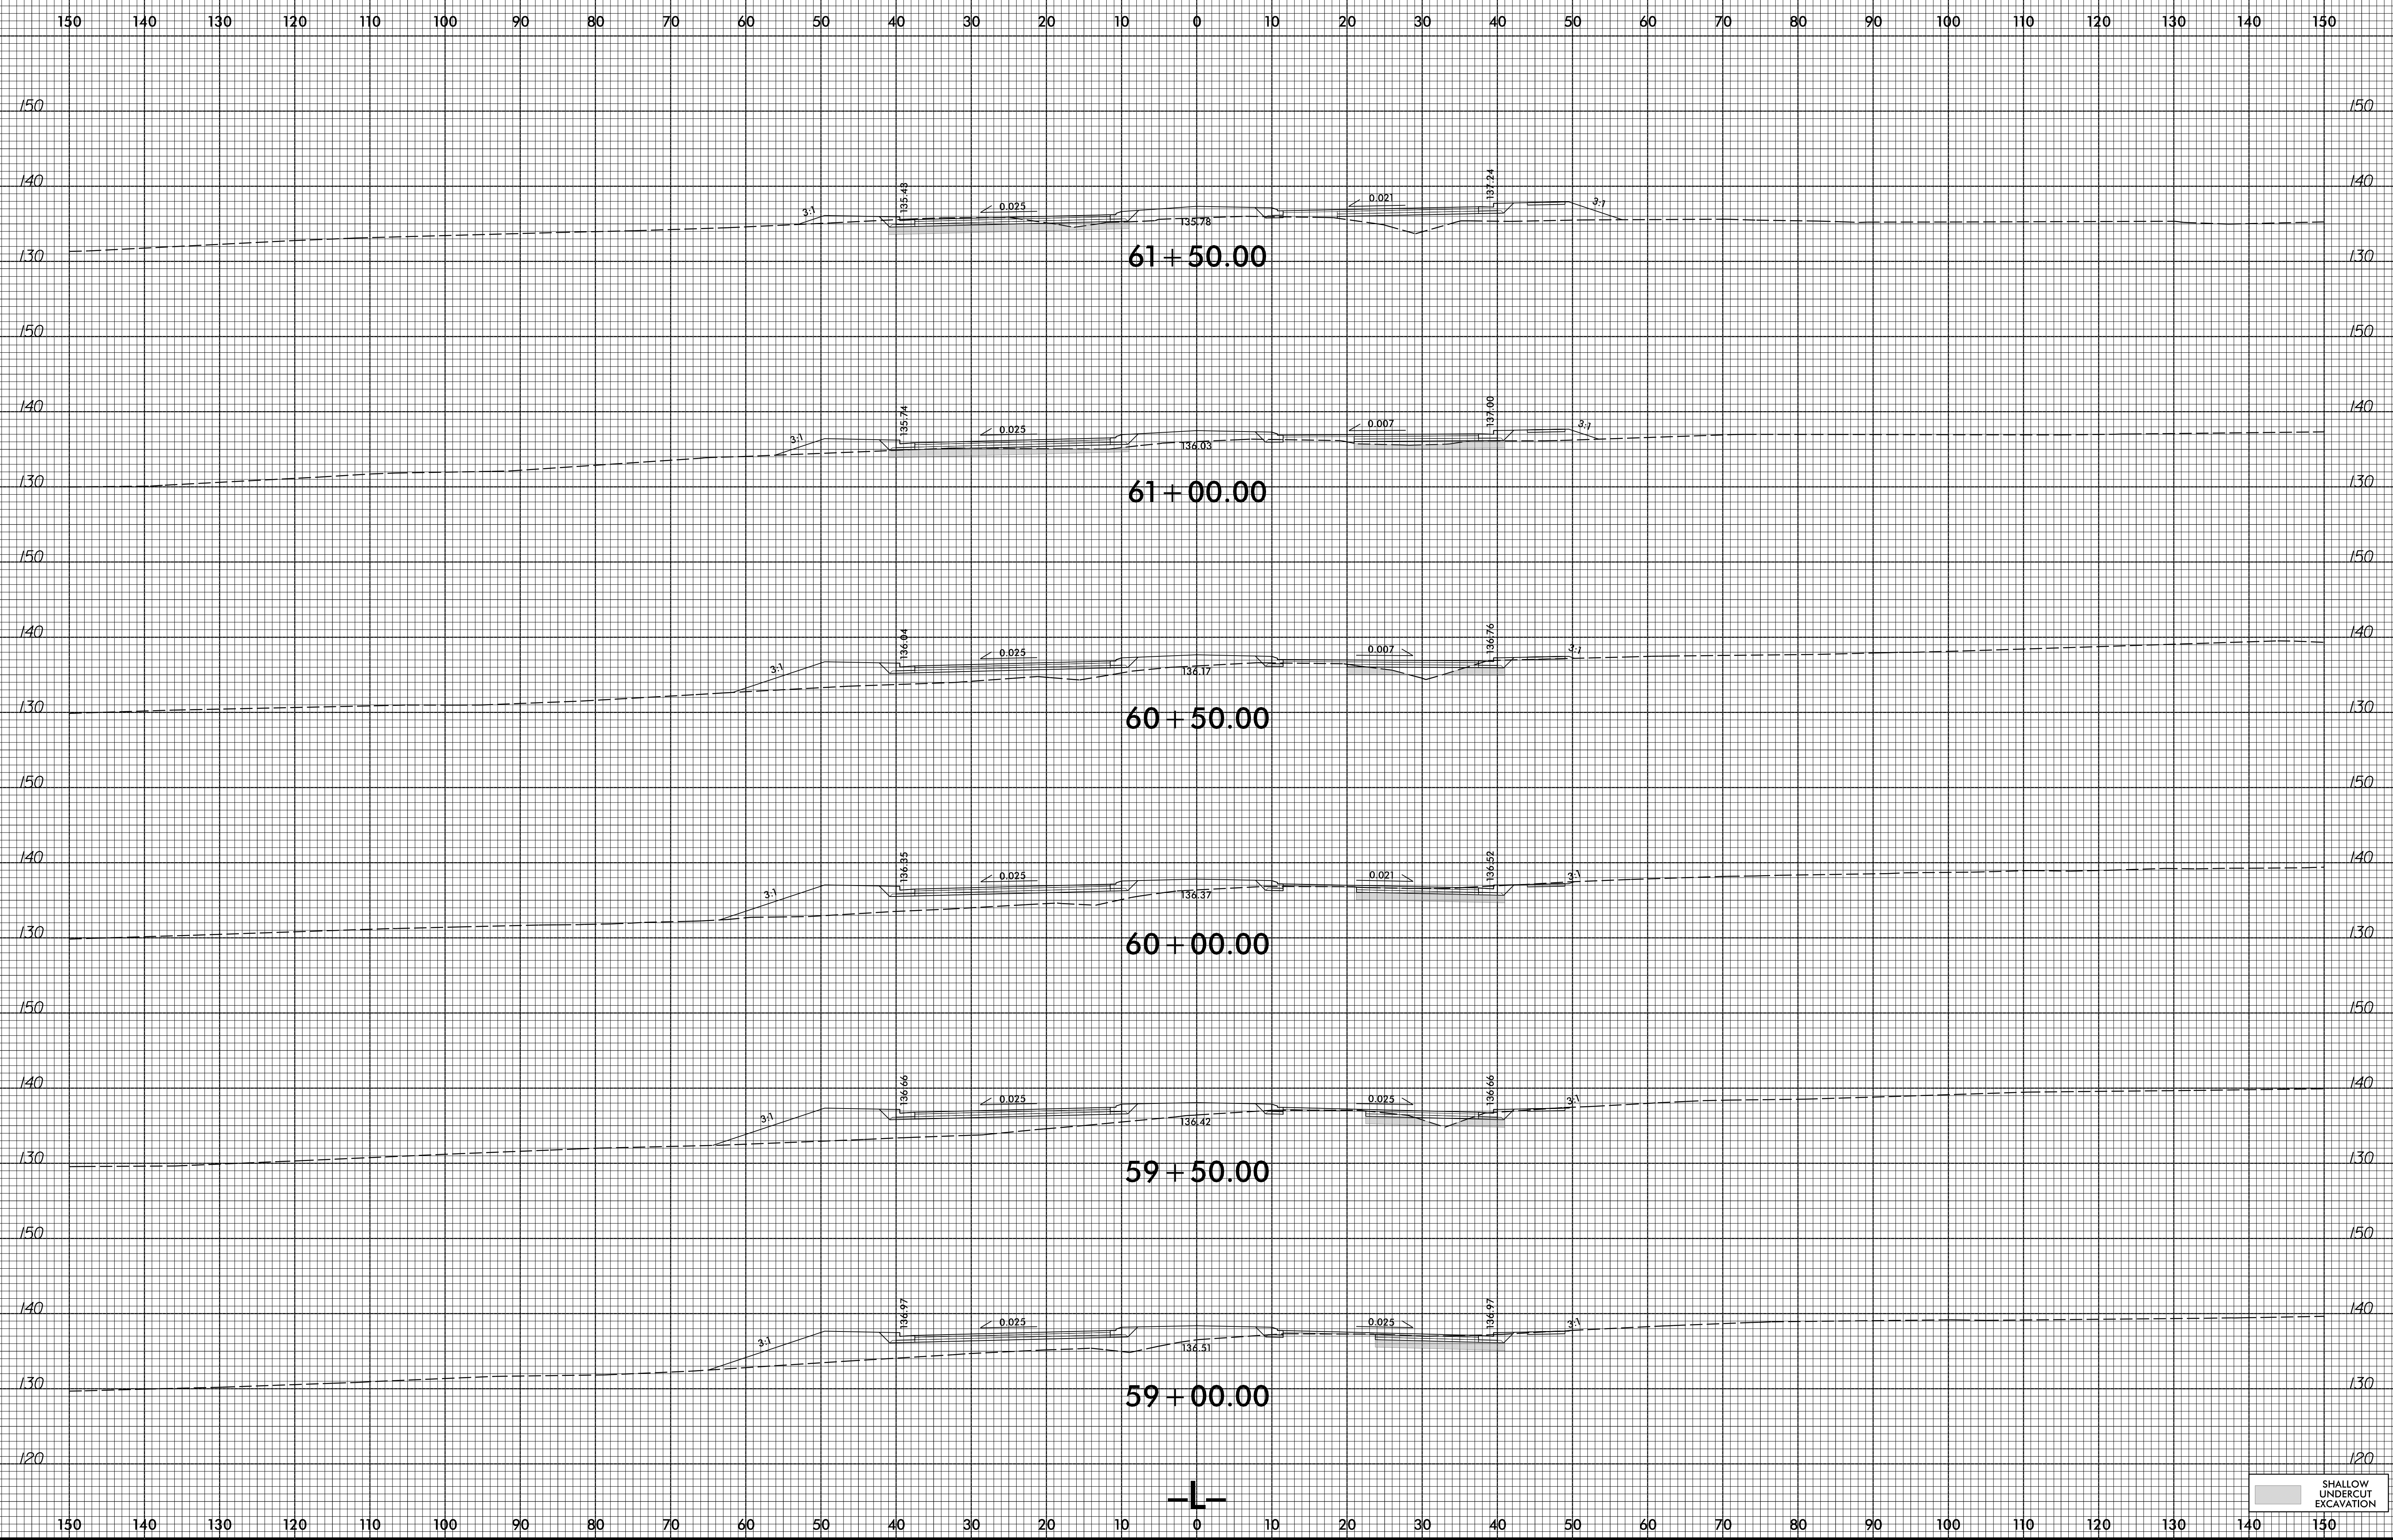

12/12/2016
U:\16621A_Rdy_xpl_1.em.dgn
USSTIGAR-dnr-

SHALLOW UNDERCUT EXCAVATION