


6/23/16

0	5	10	PROJ. REFERENCE NO.	SHEET NO.
█	█	█	U-3621A	X-12

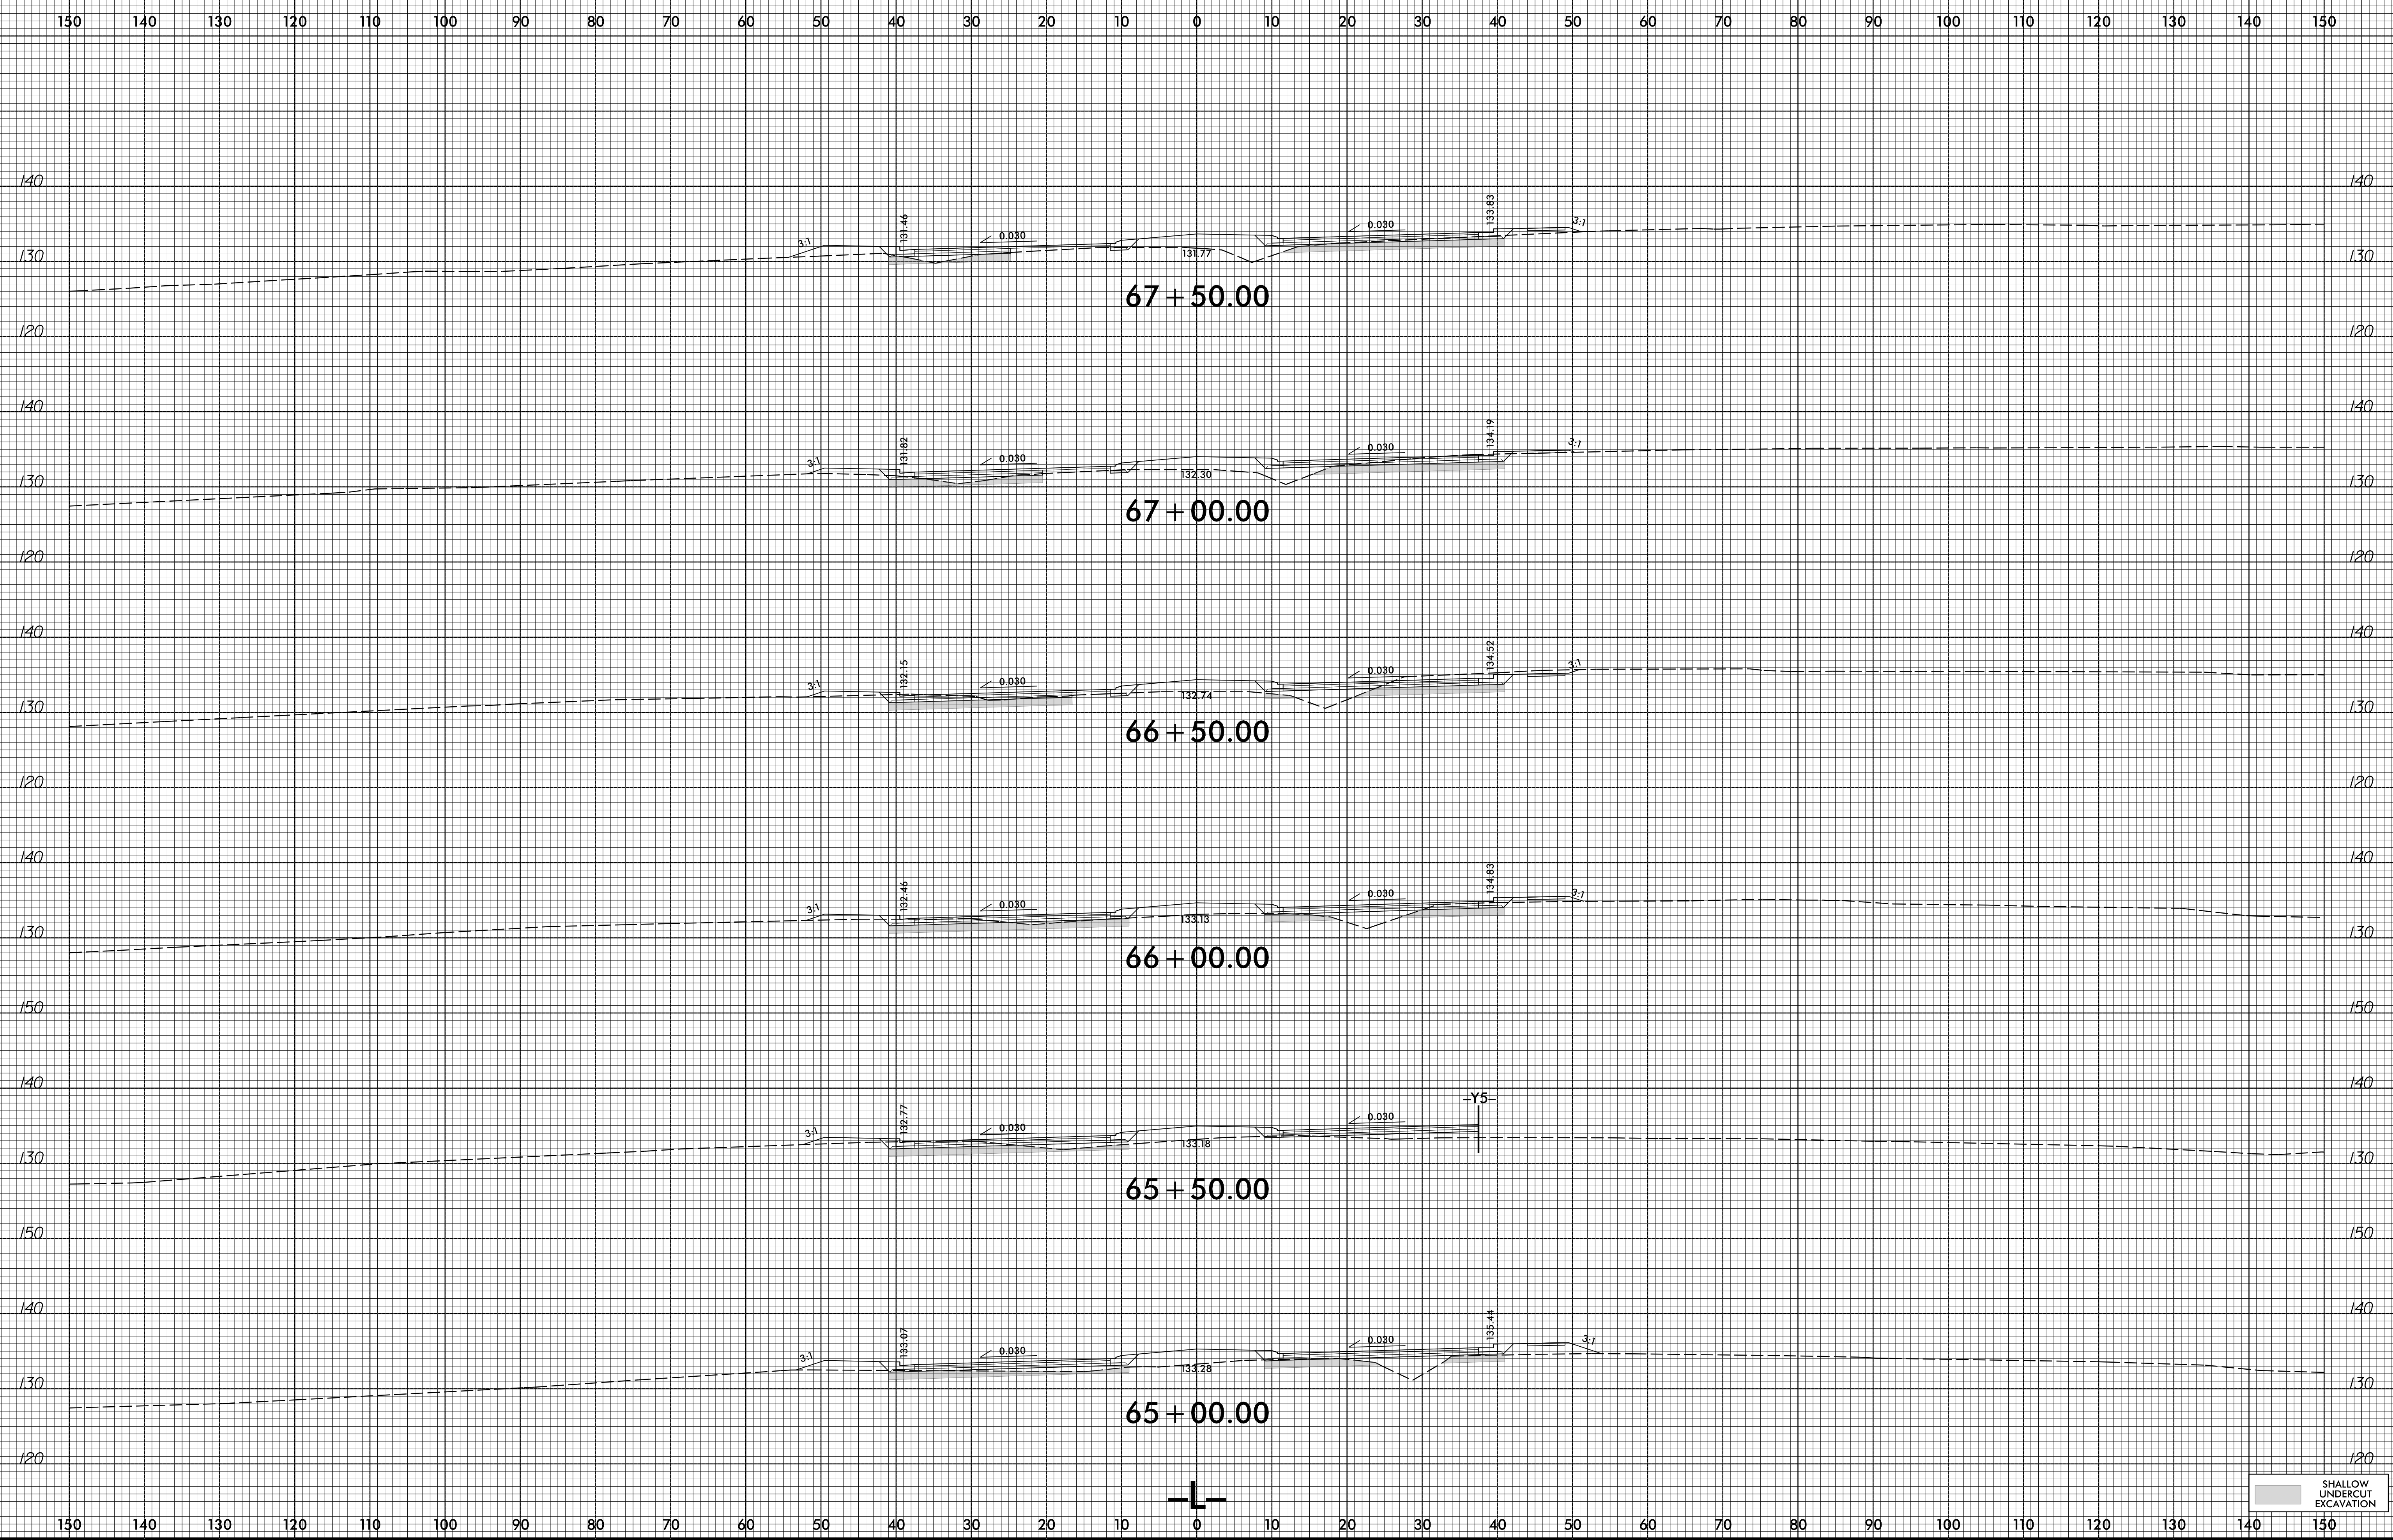

12/12/2016
U:\16621A_Rdu_xpl_1.em.dgn
US:fridaor-dnr-

SHALLOW UNDERCUT EXCAVATION