


6/23/16

0 5 10	PROJ. REFERENCE NO.	SHEET NO.
	U-3621A	X-15

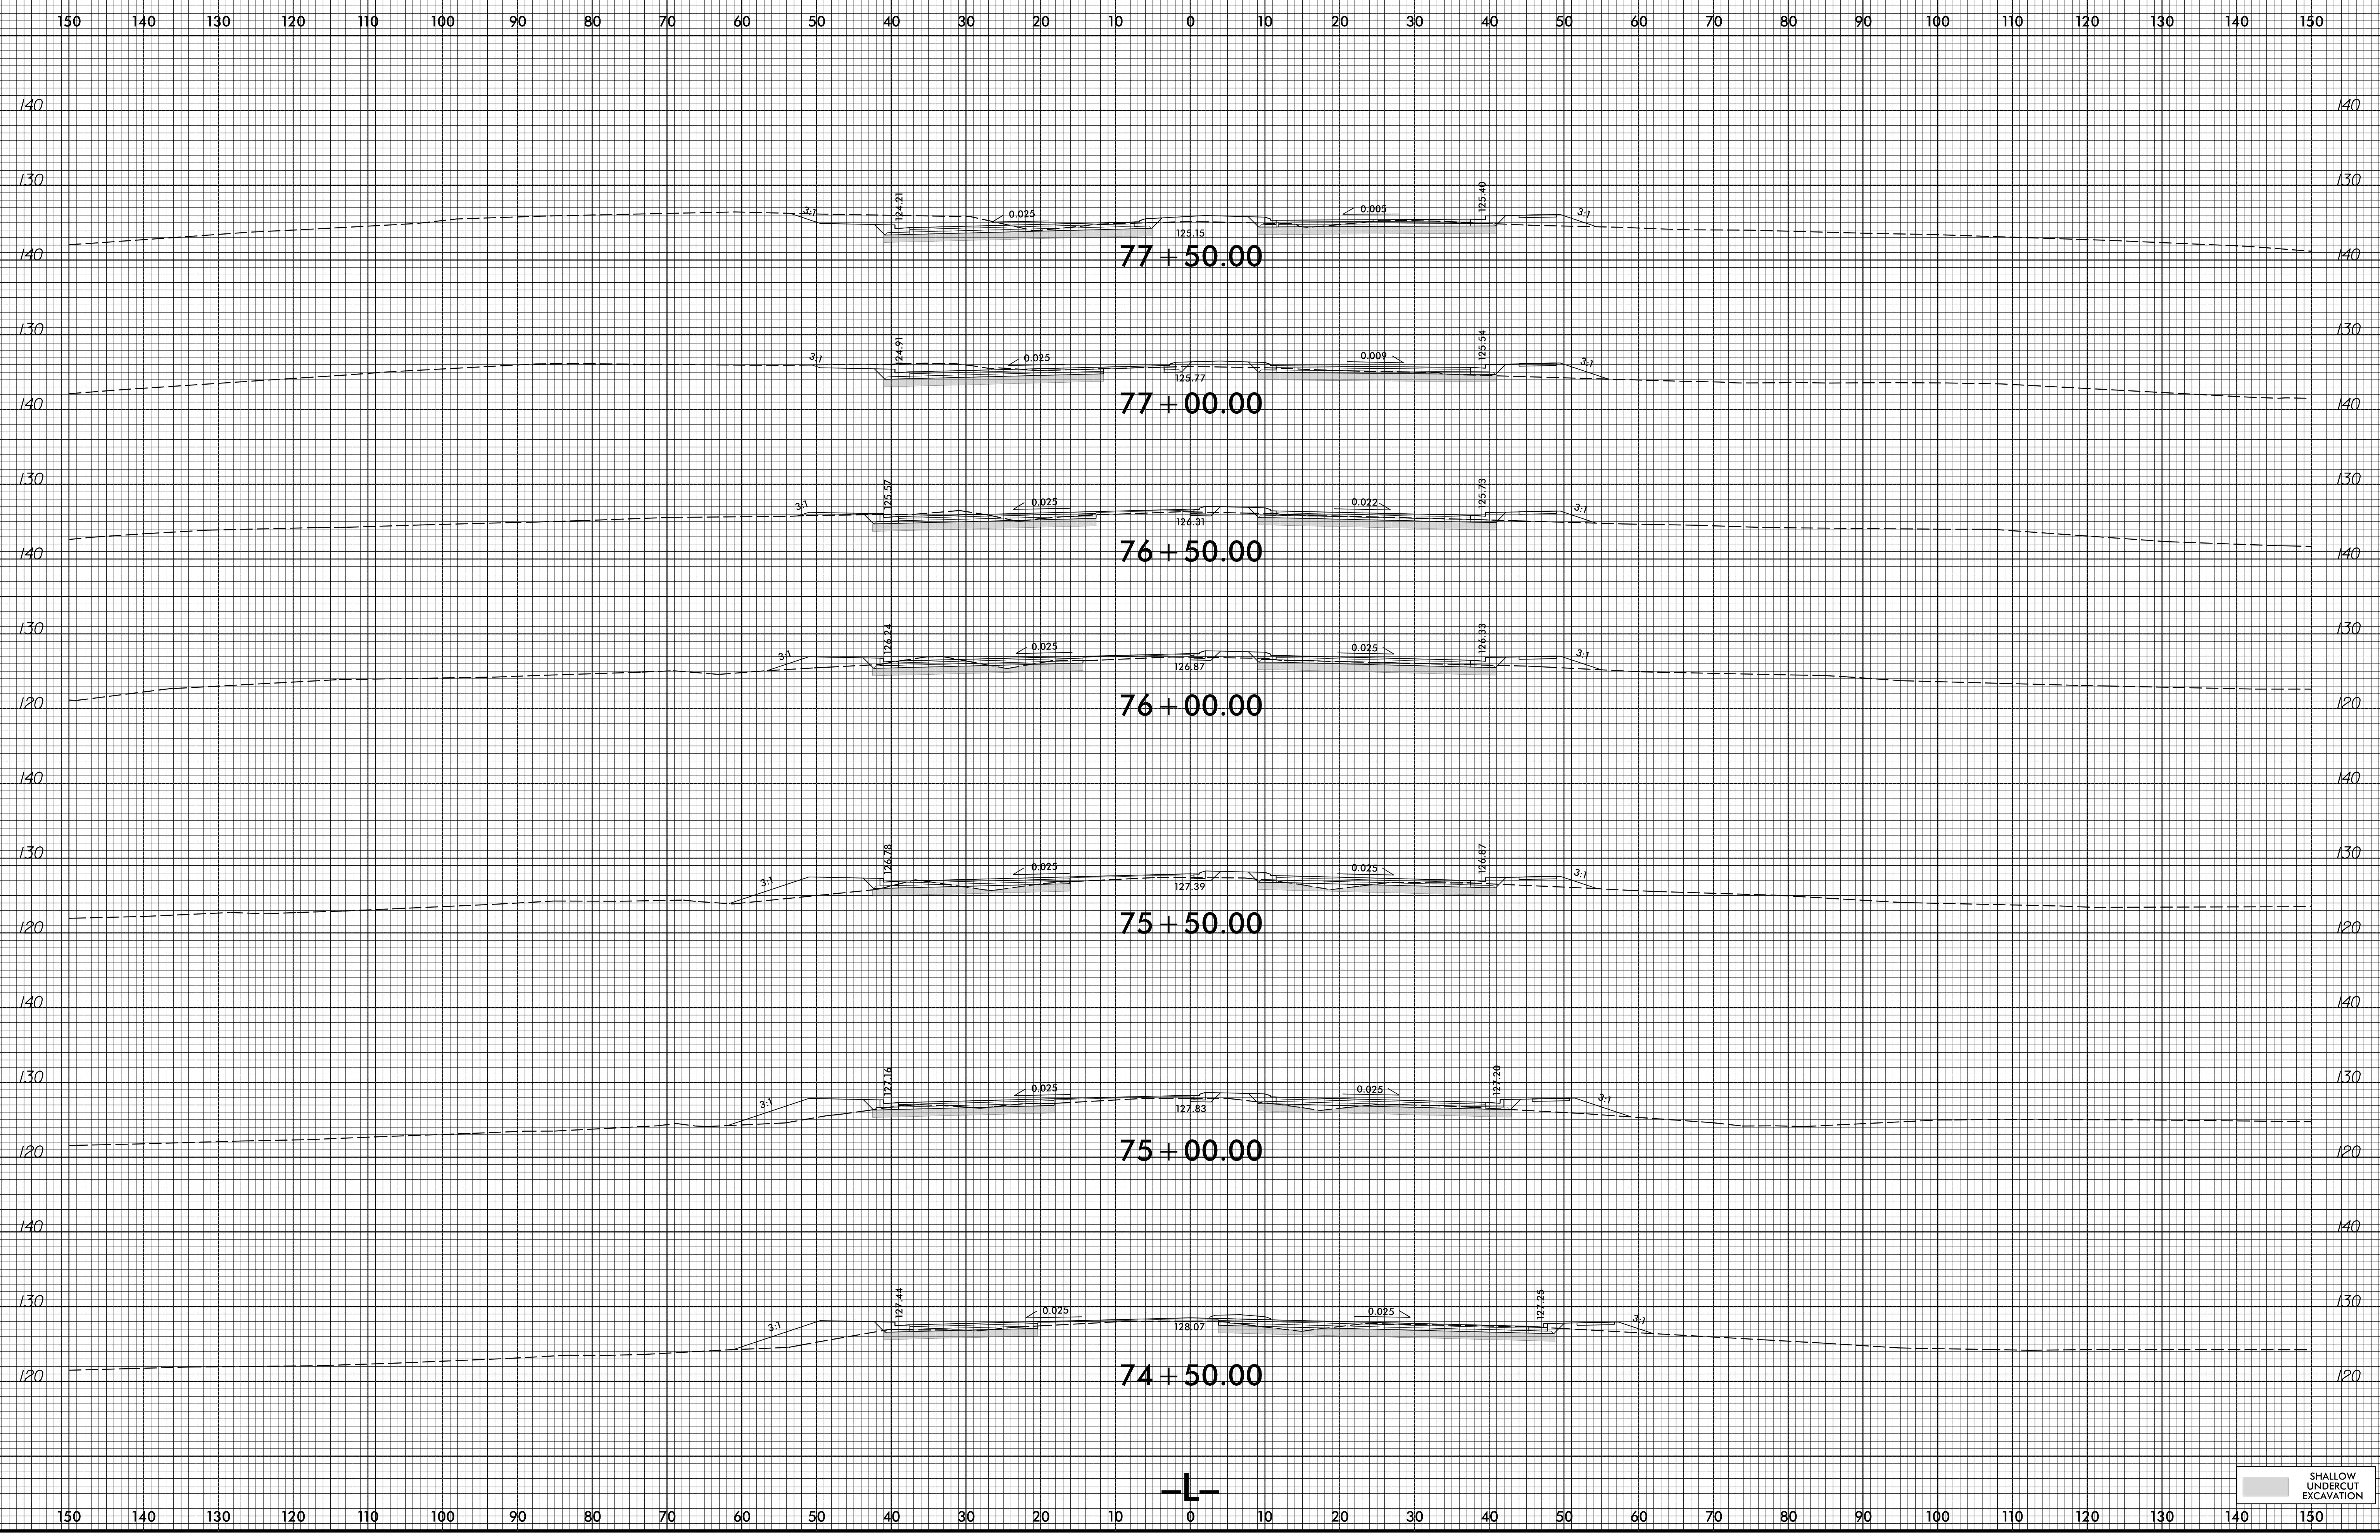

12/12/2016  
U:\16621A\_Rdy\_xpl\_1.em.dgn  
USF\rdar-dnr-

SHALLOW UNDERCUT EXCAVATION