



8/23/99

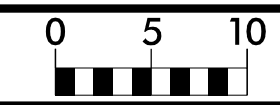

PROJ. REFERENCE NO.
U-3621A

SHEET NO.
X-20

150 140 130 120 110 100 90 80 70 60 50 40 30 20 10 0 10 20 30 40 50 60 70 80 90 100 110 120 130 140 150

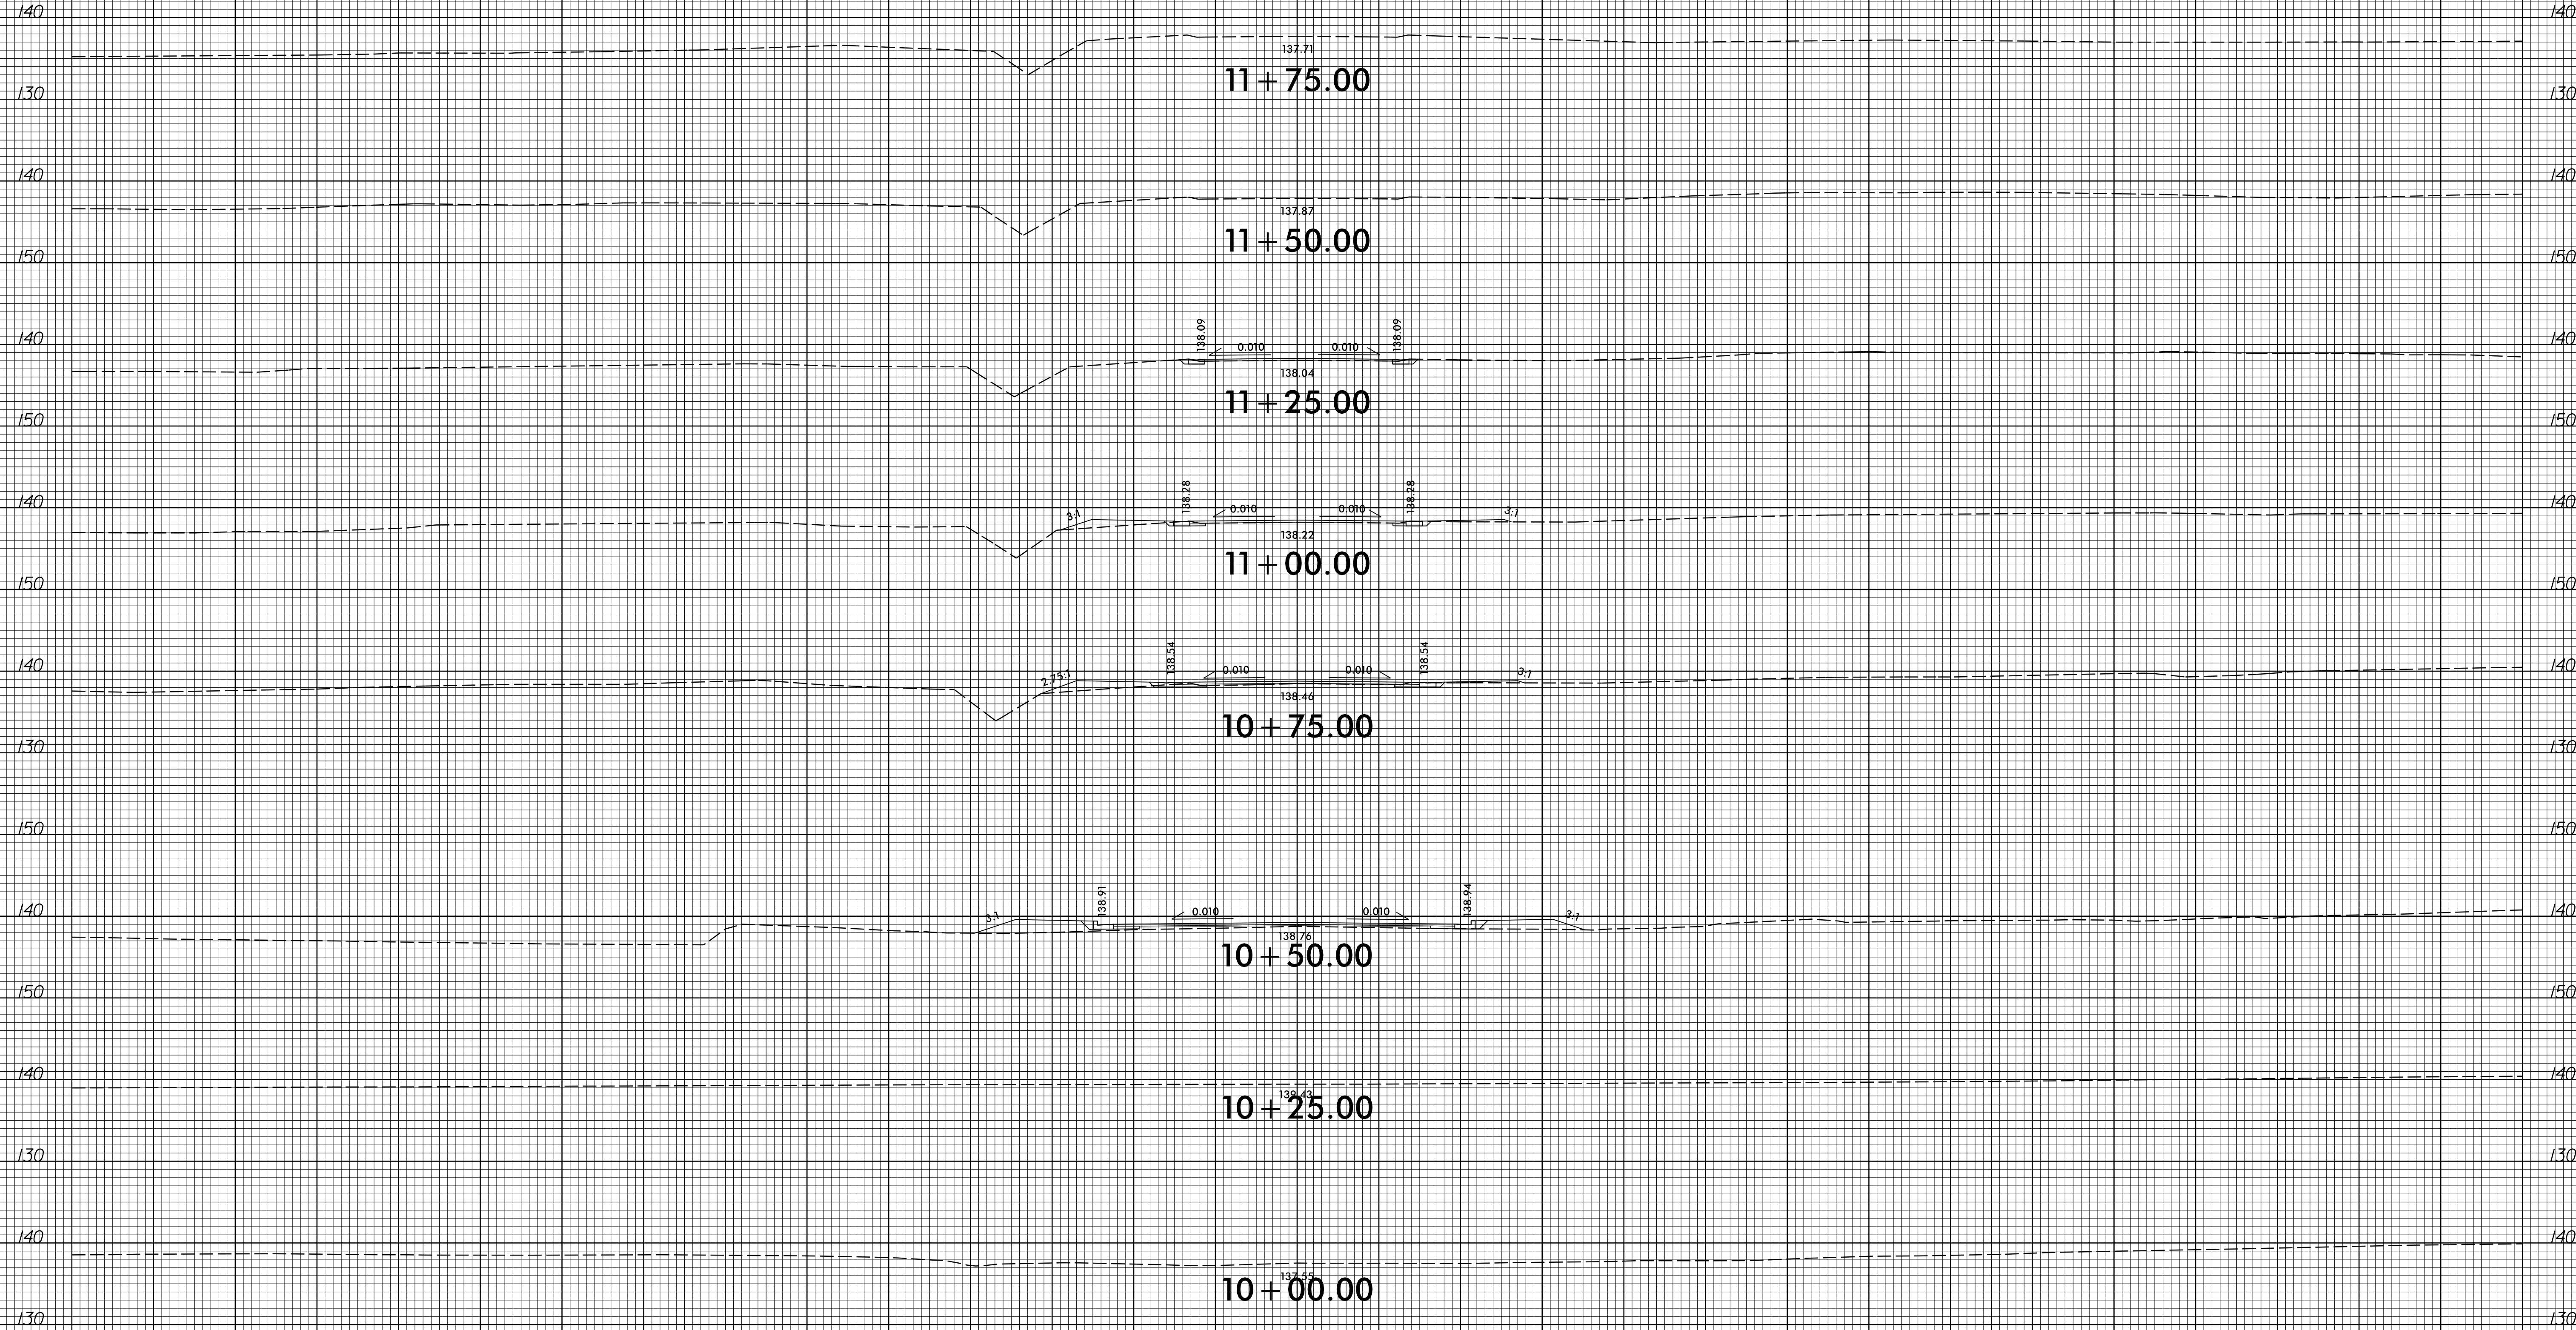

-Y2-

150 140 130 120 110 100 90 80 70 60 50 40 30 20 10 0 10 20 30 40 50 60 70 80 90 100 110 120 130 140 150

12/12/2016
U:\3621A_P01\3621A_P01.y2_cm.dgn
J:\3621A_P01\3621A_P01.y2_cm.dgn