



8/23/99

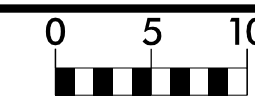

PROJ. REFERENCE NO.
U-3621A

SHEET NO.
X-22

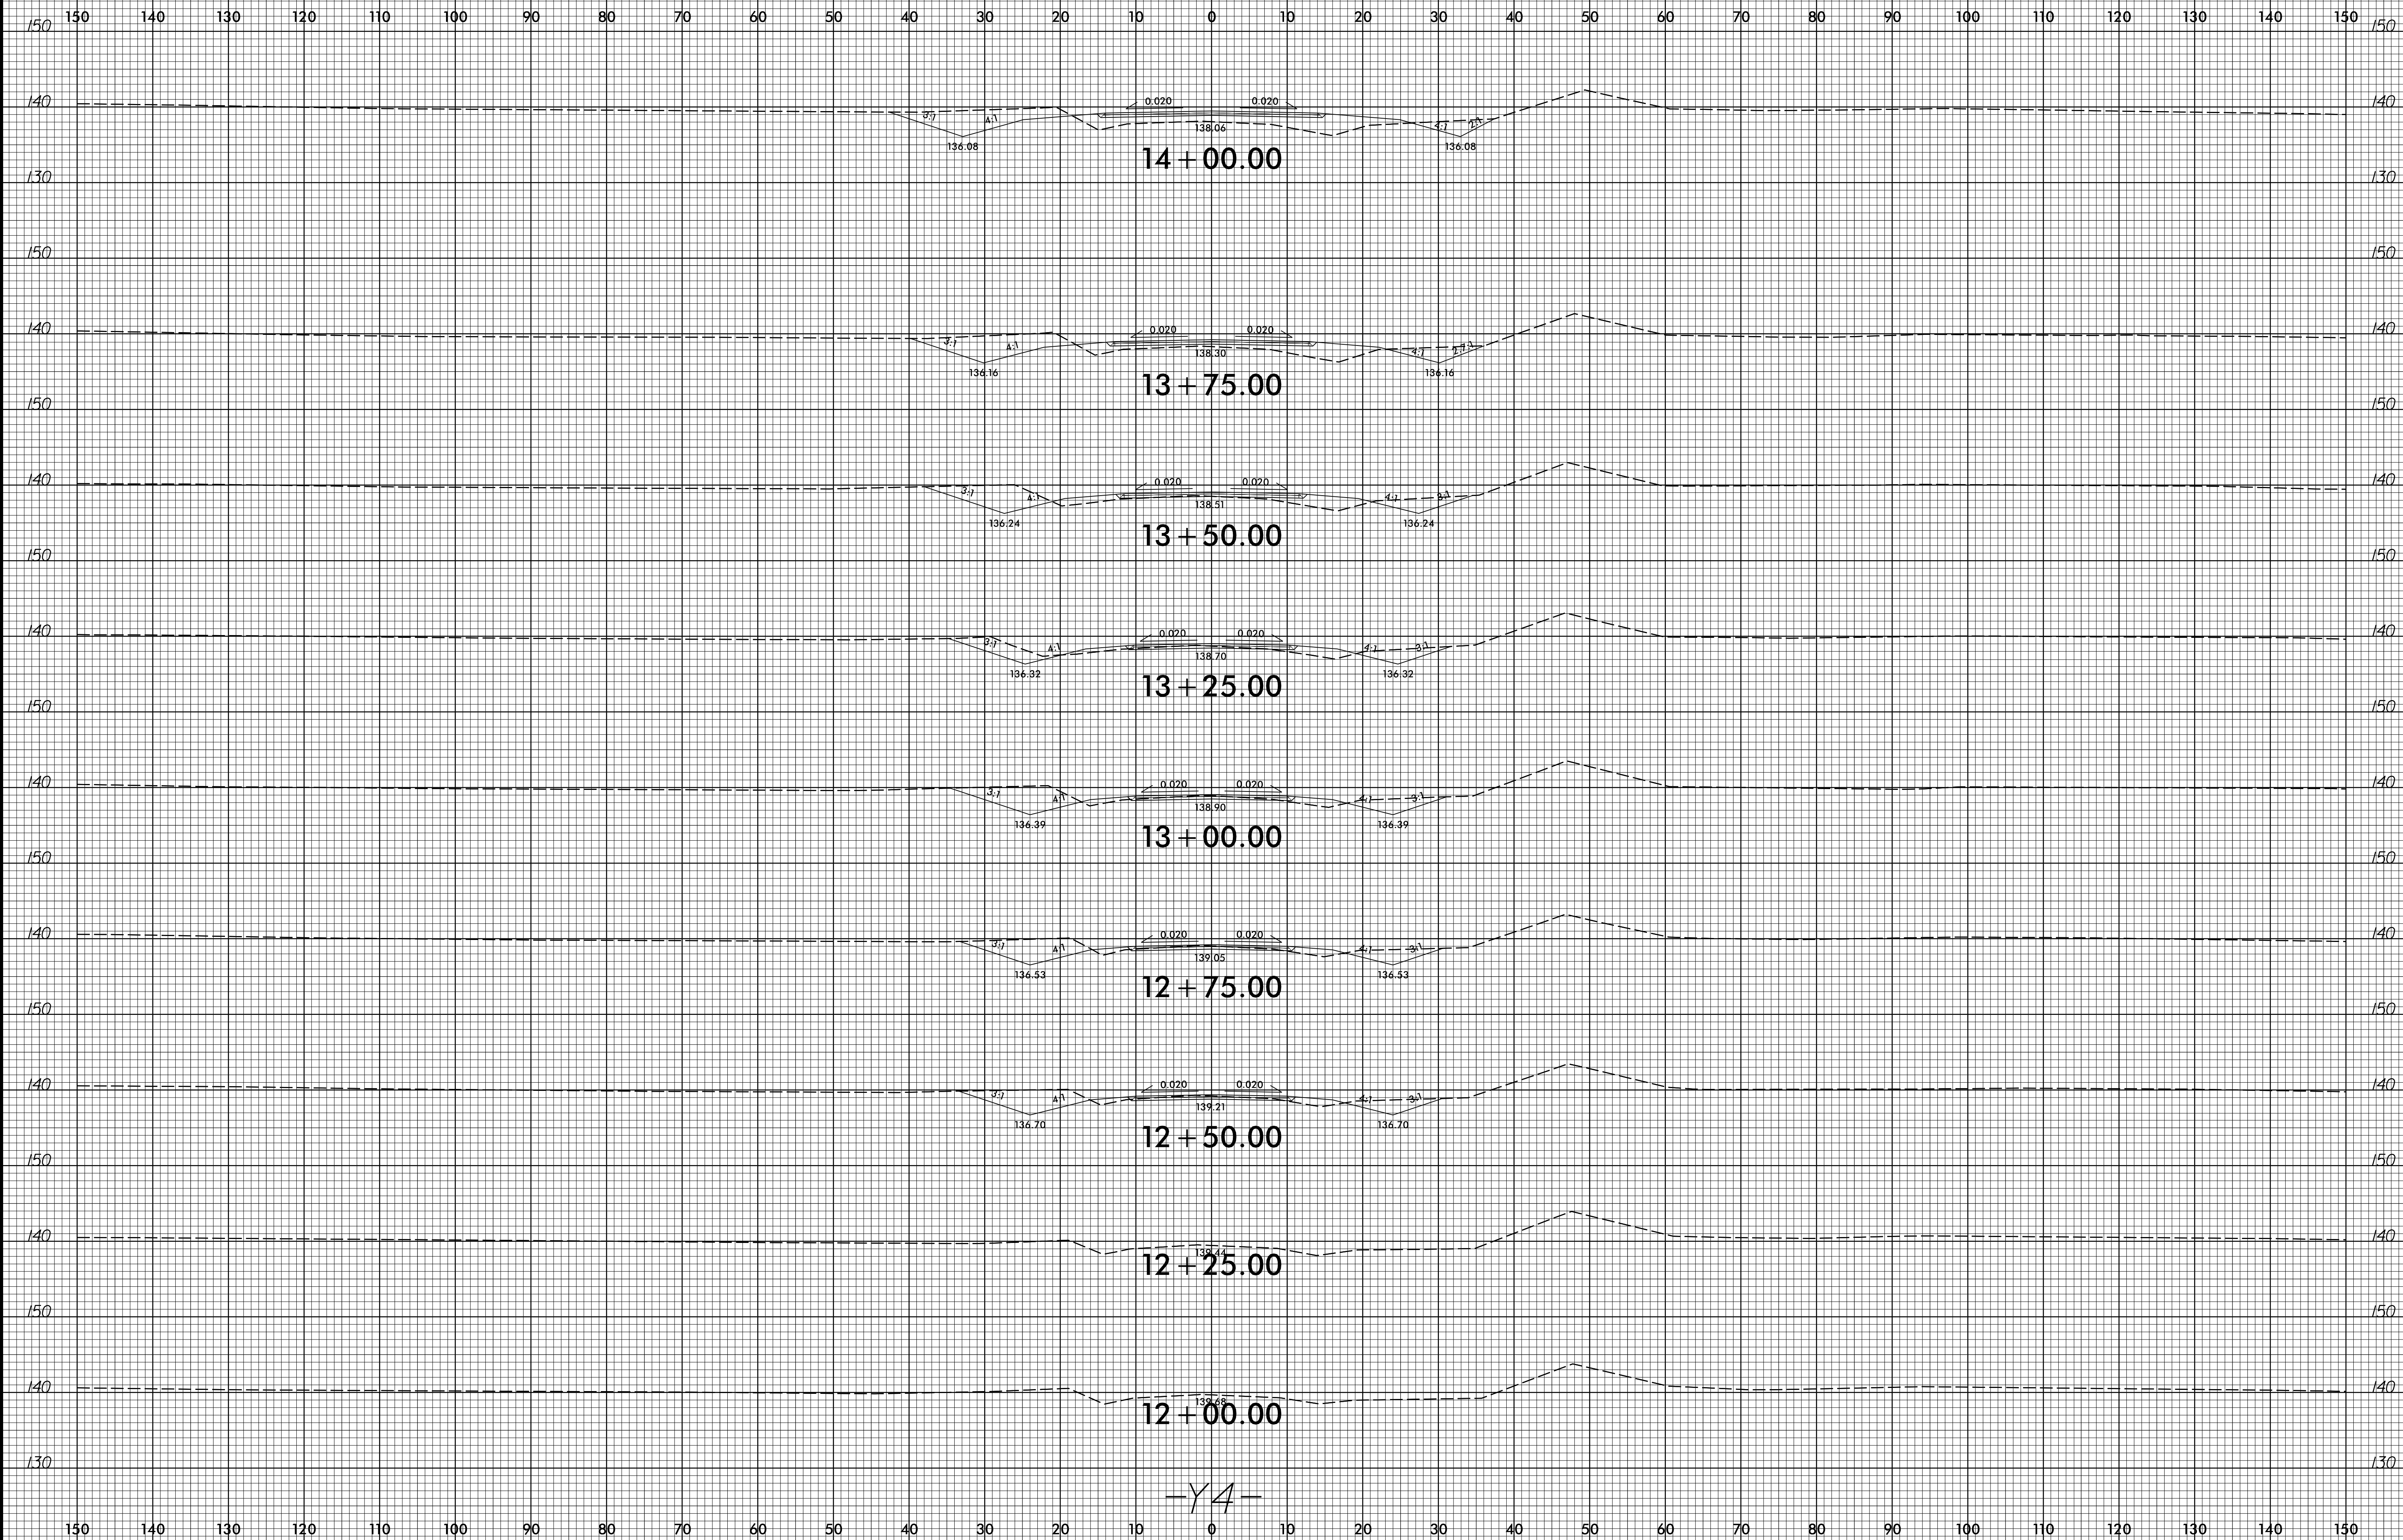

12/12/2016 13:18:32 U:\3621A_P01\3621A_P01.y4_cm.dgn