



8/23/99

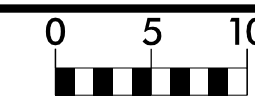

PROJ. REFERENCE NO.  
U-3621A

SHEET NO.  
X-23

150 140 130 120 110 100 90 80 70 60 50 40 30 20 10 0 10 20 30 40 50 60 70 80 90 100 110 120 130 140 150

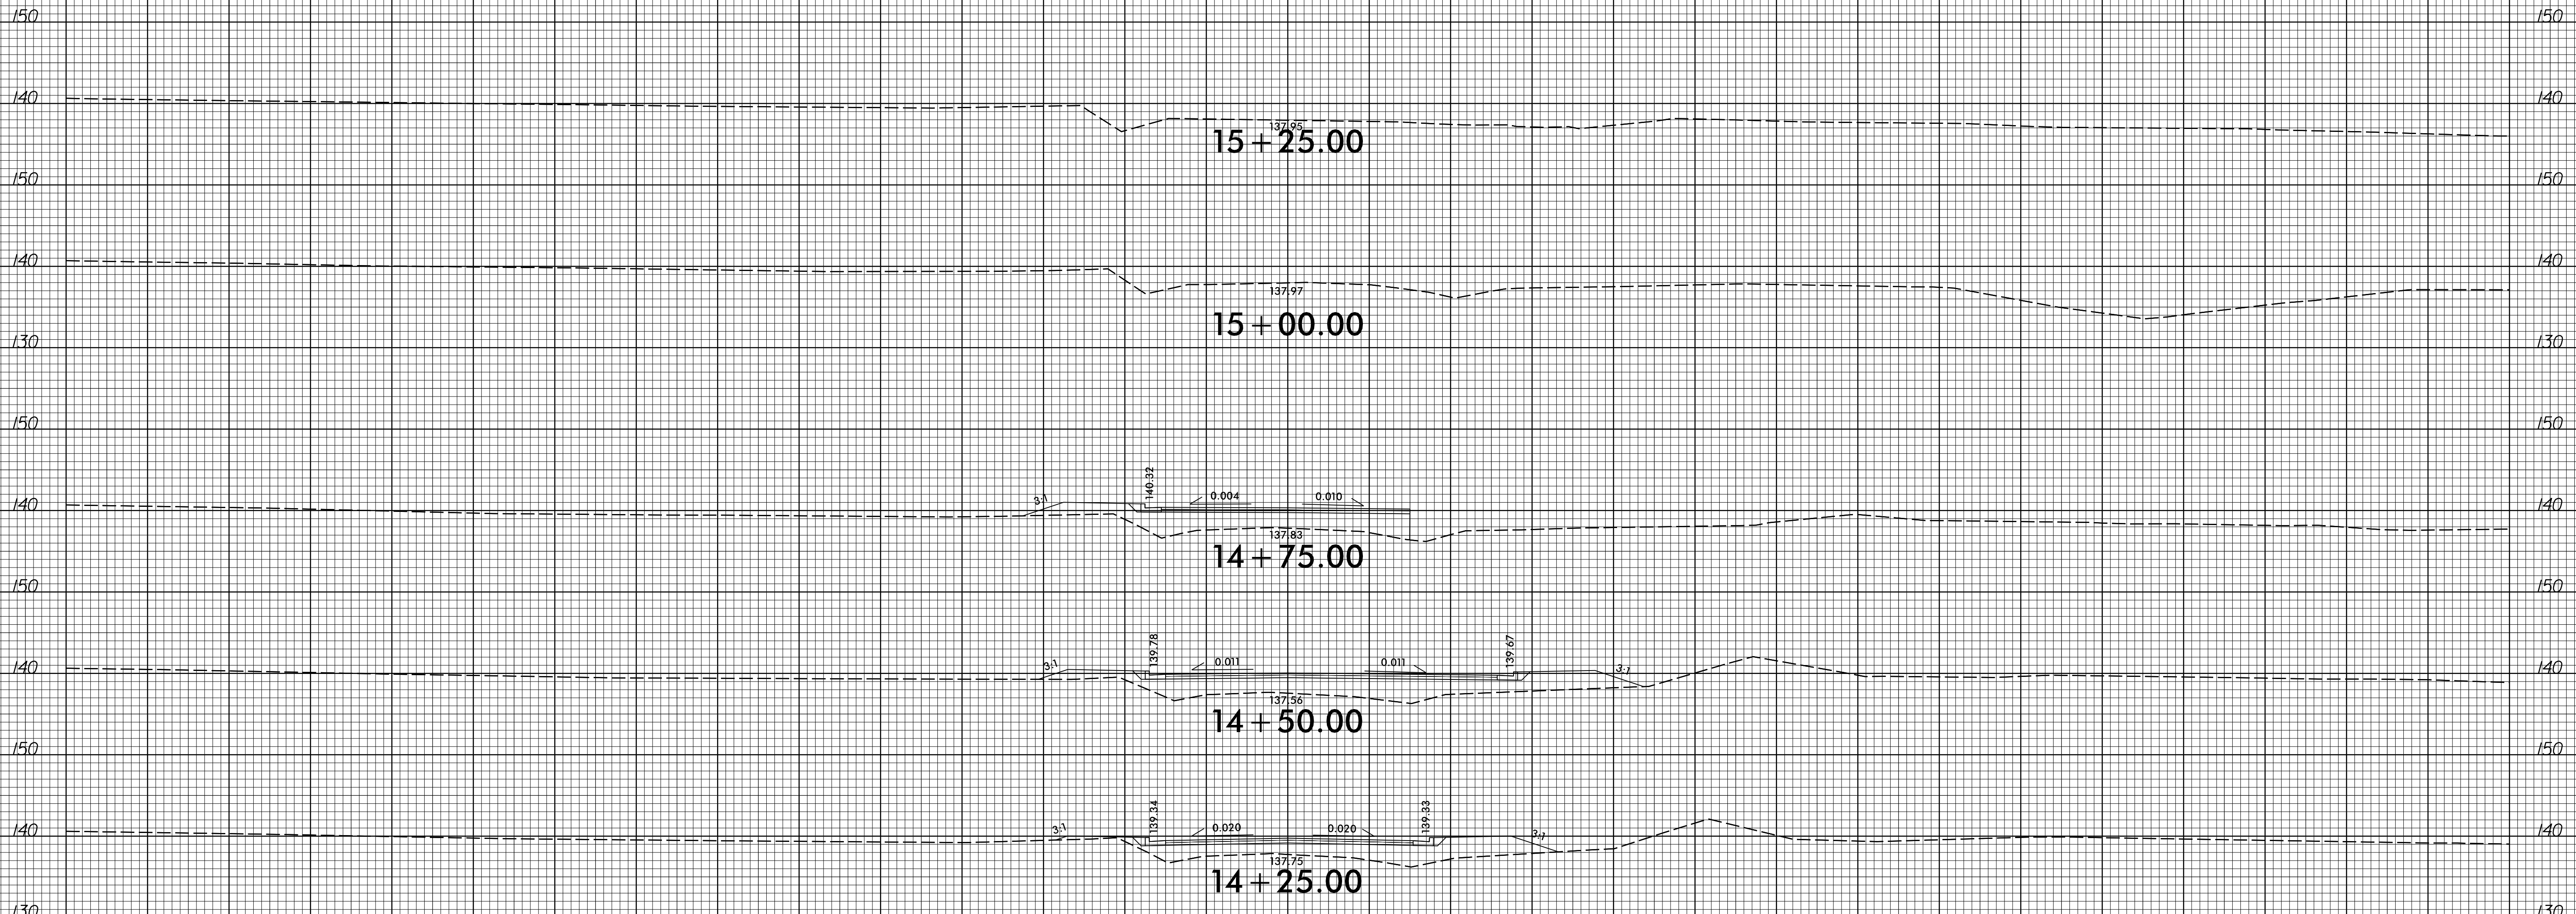

-Y4-

150 140 130 120 110 100 90 80 70 60 50 40 30 20 10 0 10 20 30 40 50 60 70 80 90 100 110 120 130 140 150

12/12/2016  
U:\3621A\_P01\p1-y4\_cm.dgn  
J:\3621A\_P01\p1-y4\_cm.dgn