



8/23/99

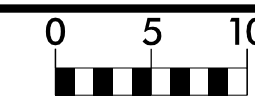

PROJ. REFERENCE NO.
U-3621A

SHEET NO.
X-24

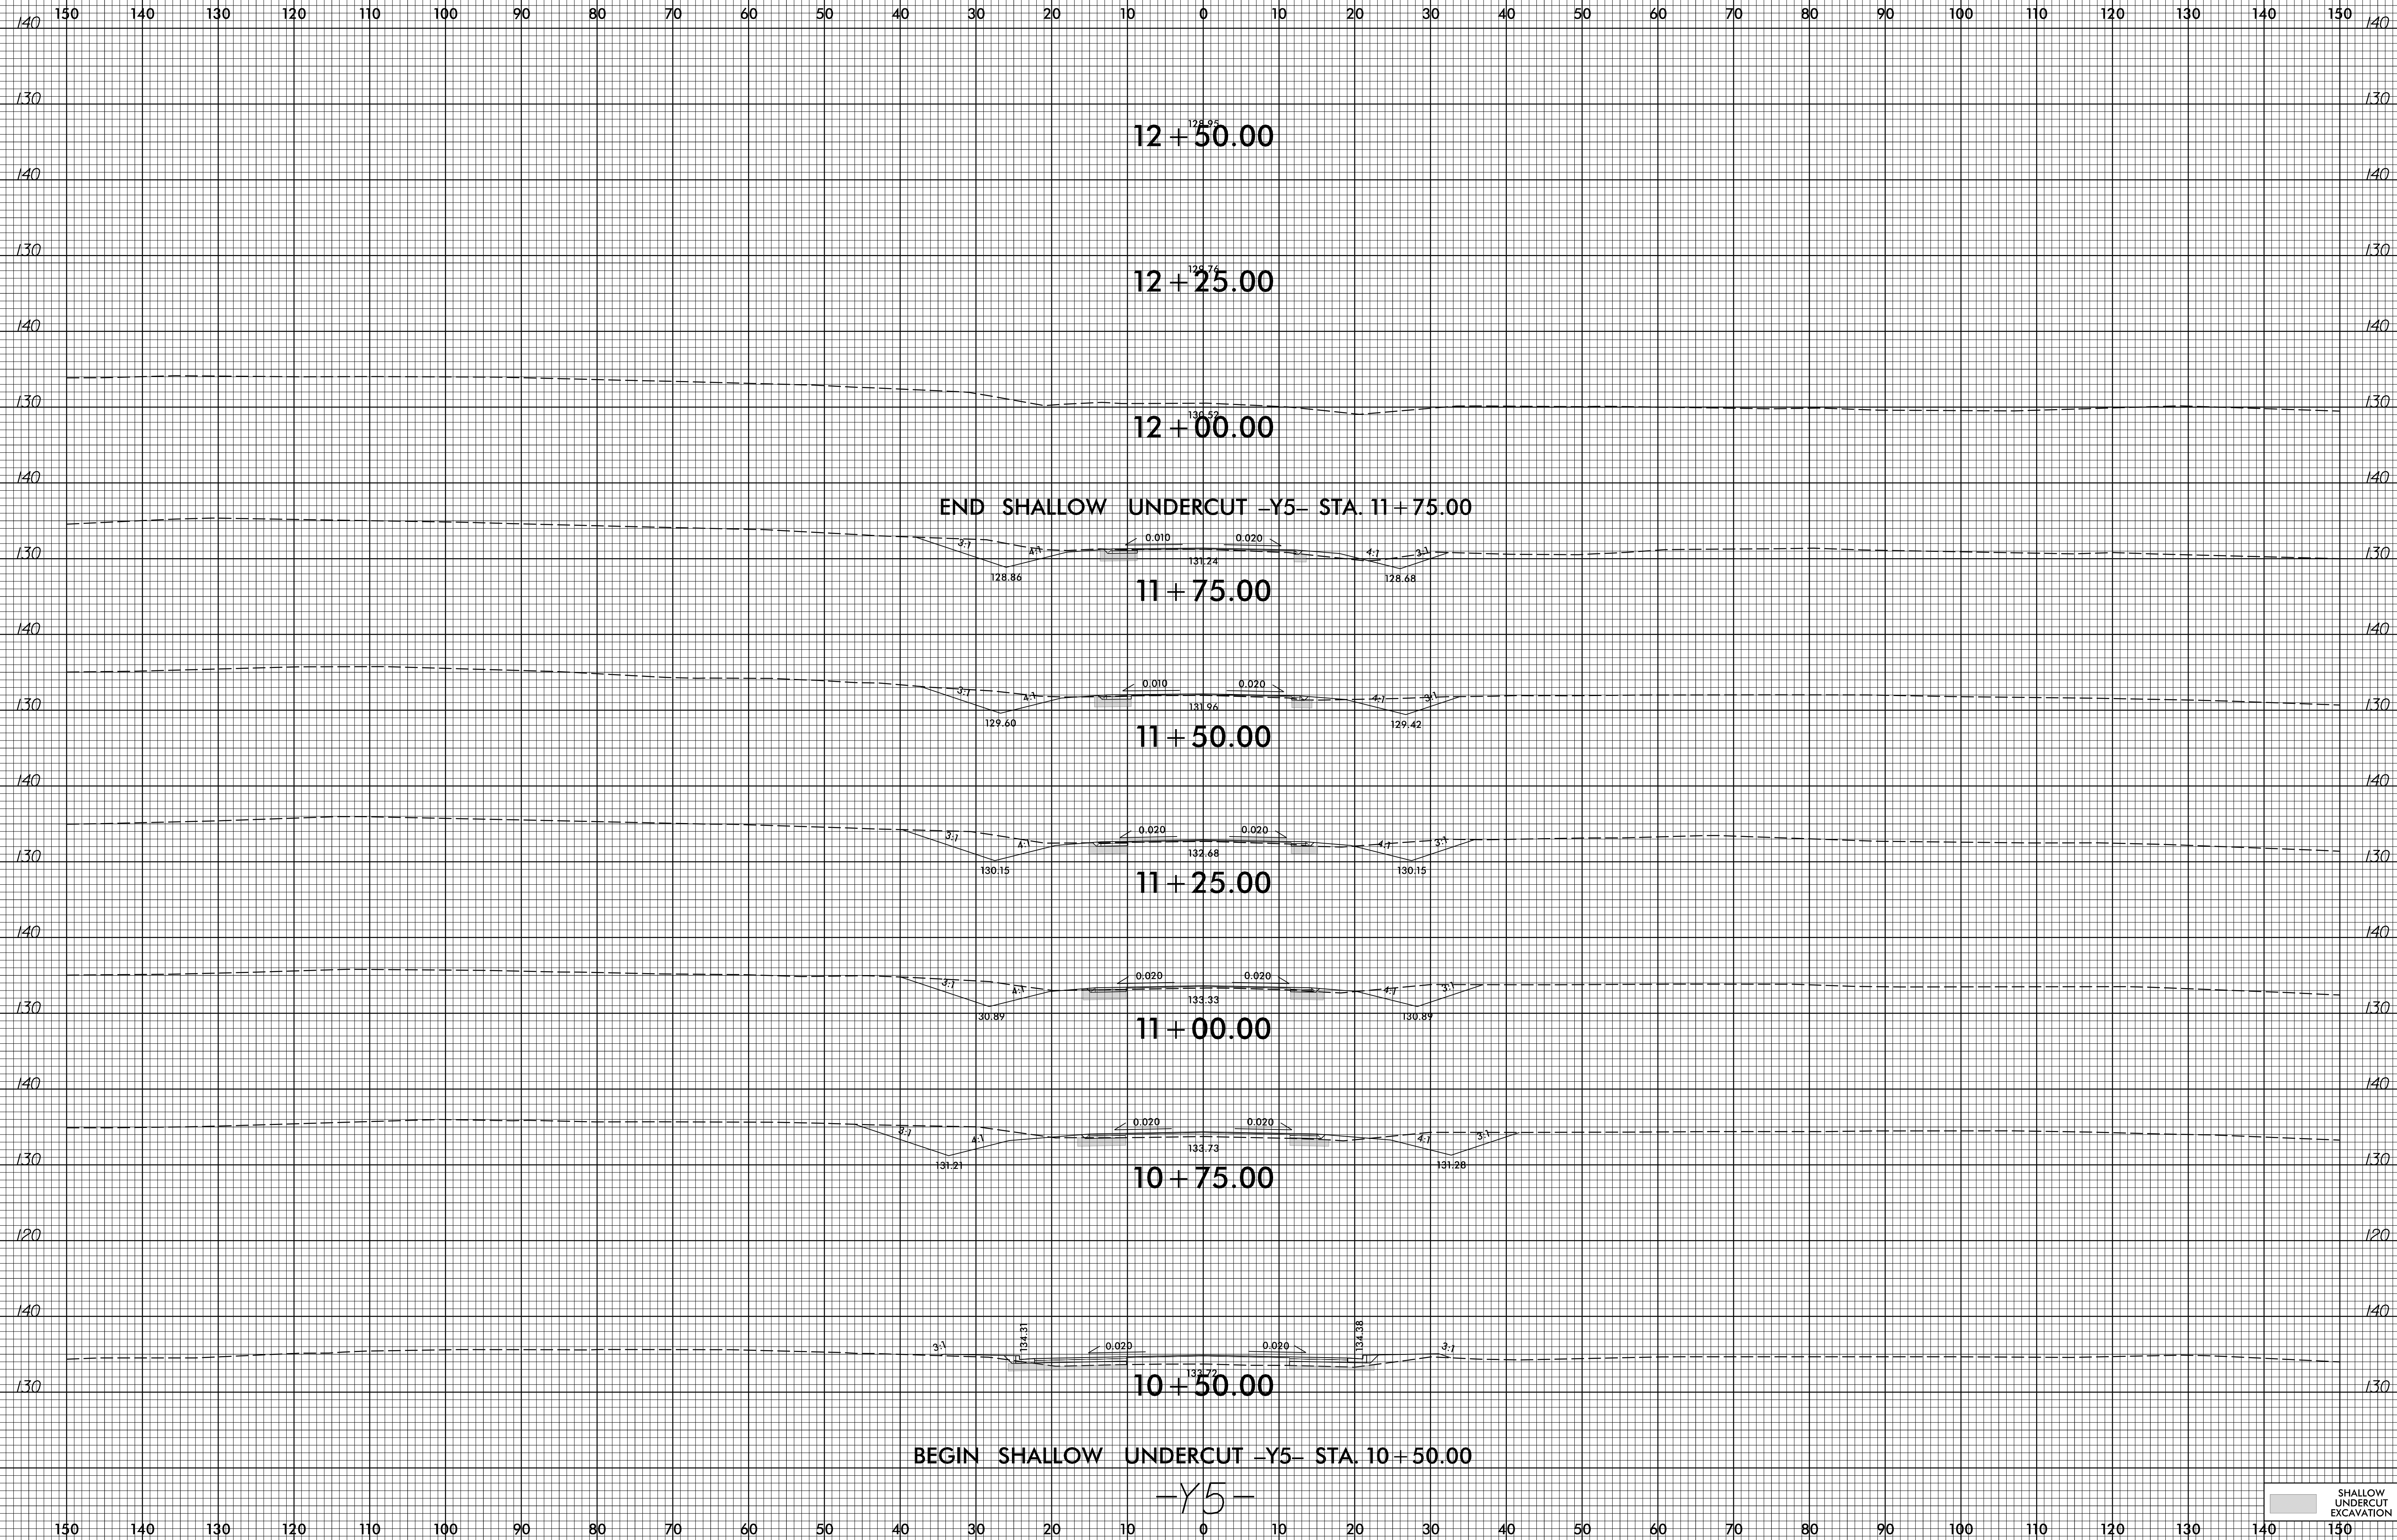

12/12/2016 11:18:32 AM U:\3621A_P\obj_xpl_y5_cm.dgn

SHALLOW UNDERCUT EXCAVATION