



8/23/99

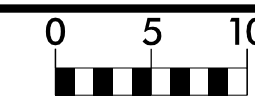

PROJ. REFERENCE NO.  
U-3621A

SHEET NO.  
X-27

150 140 130 120 110 100 90 80 70 60 50 40 30 20 10 0 10 20 30 40 50 60 70 80 90 100 110 120 130 140 150

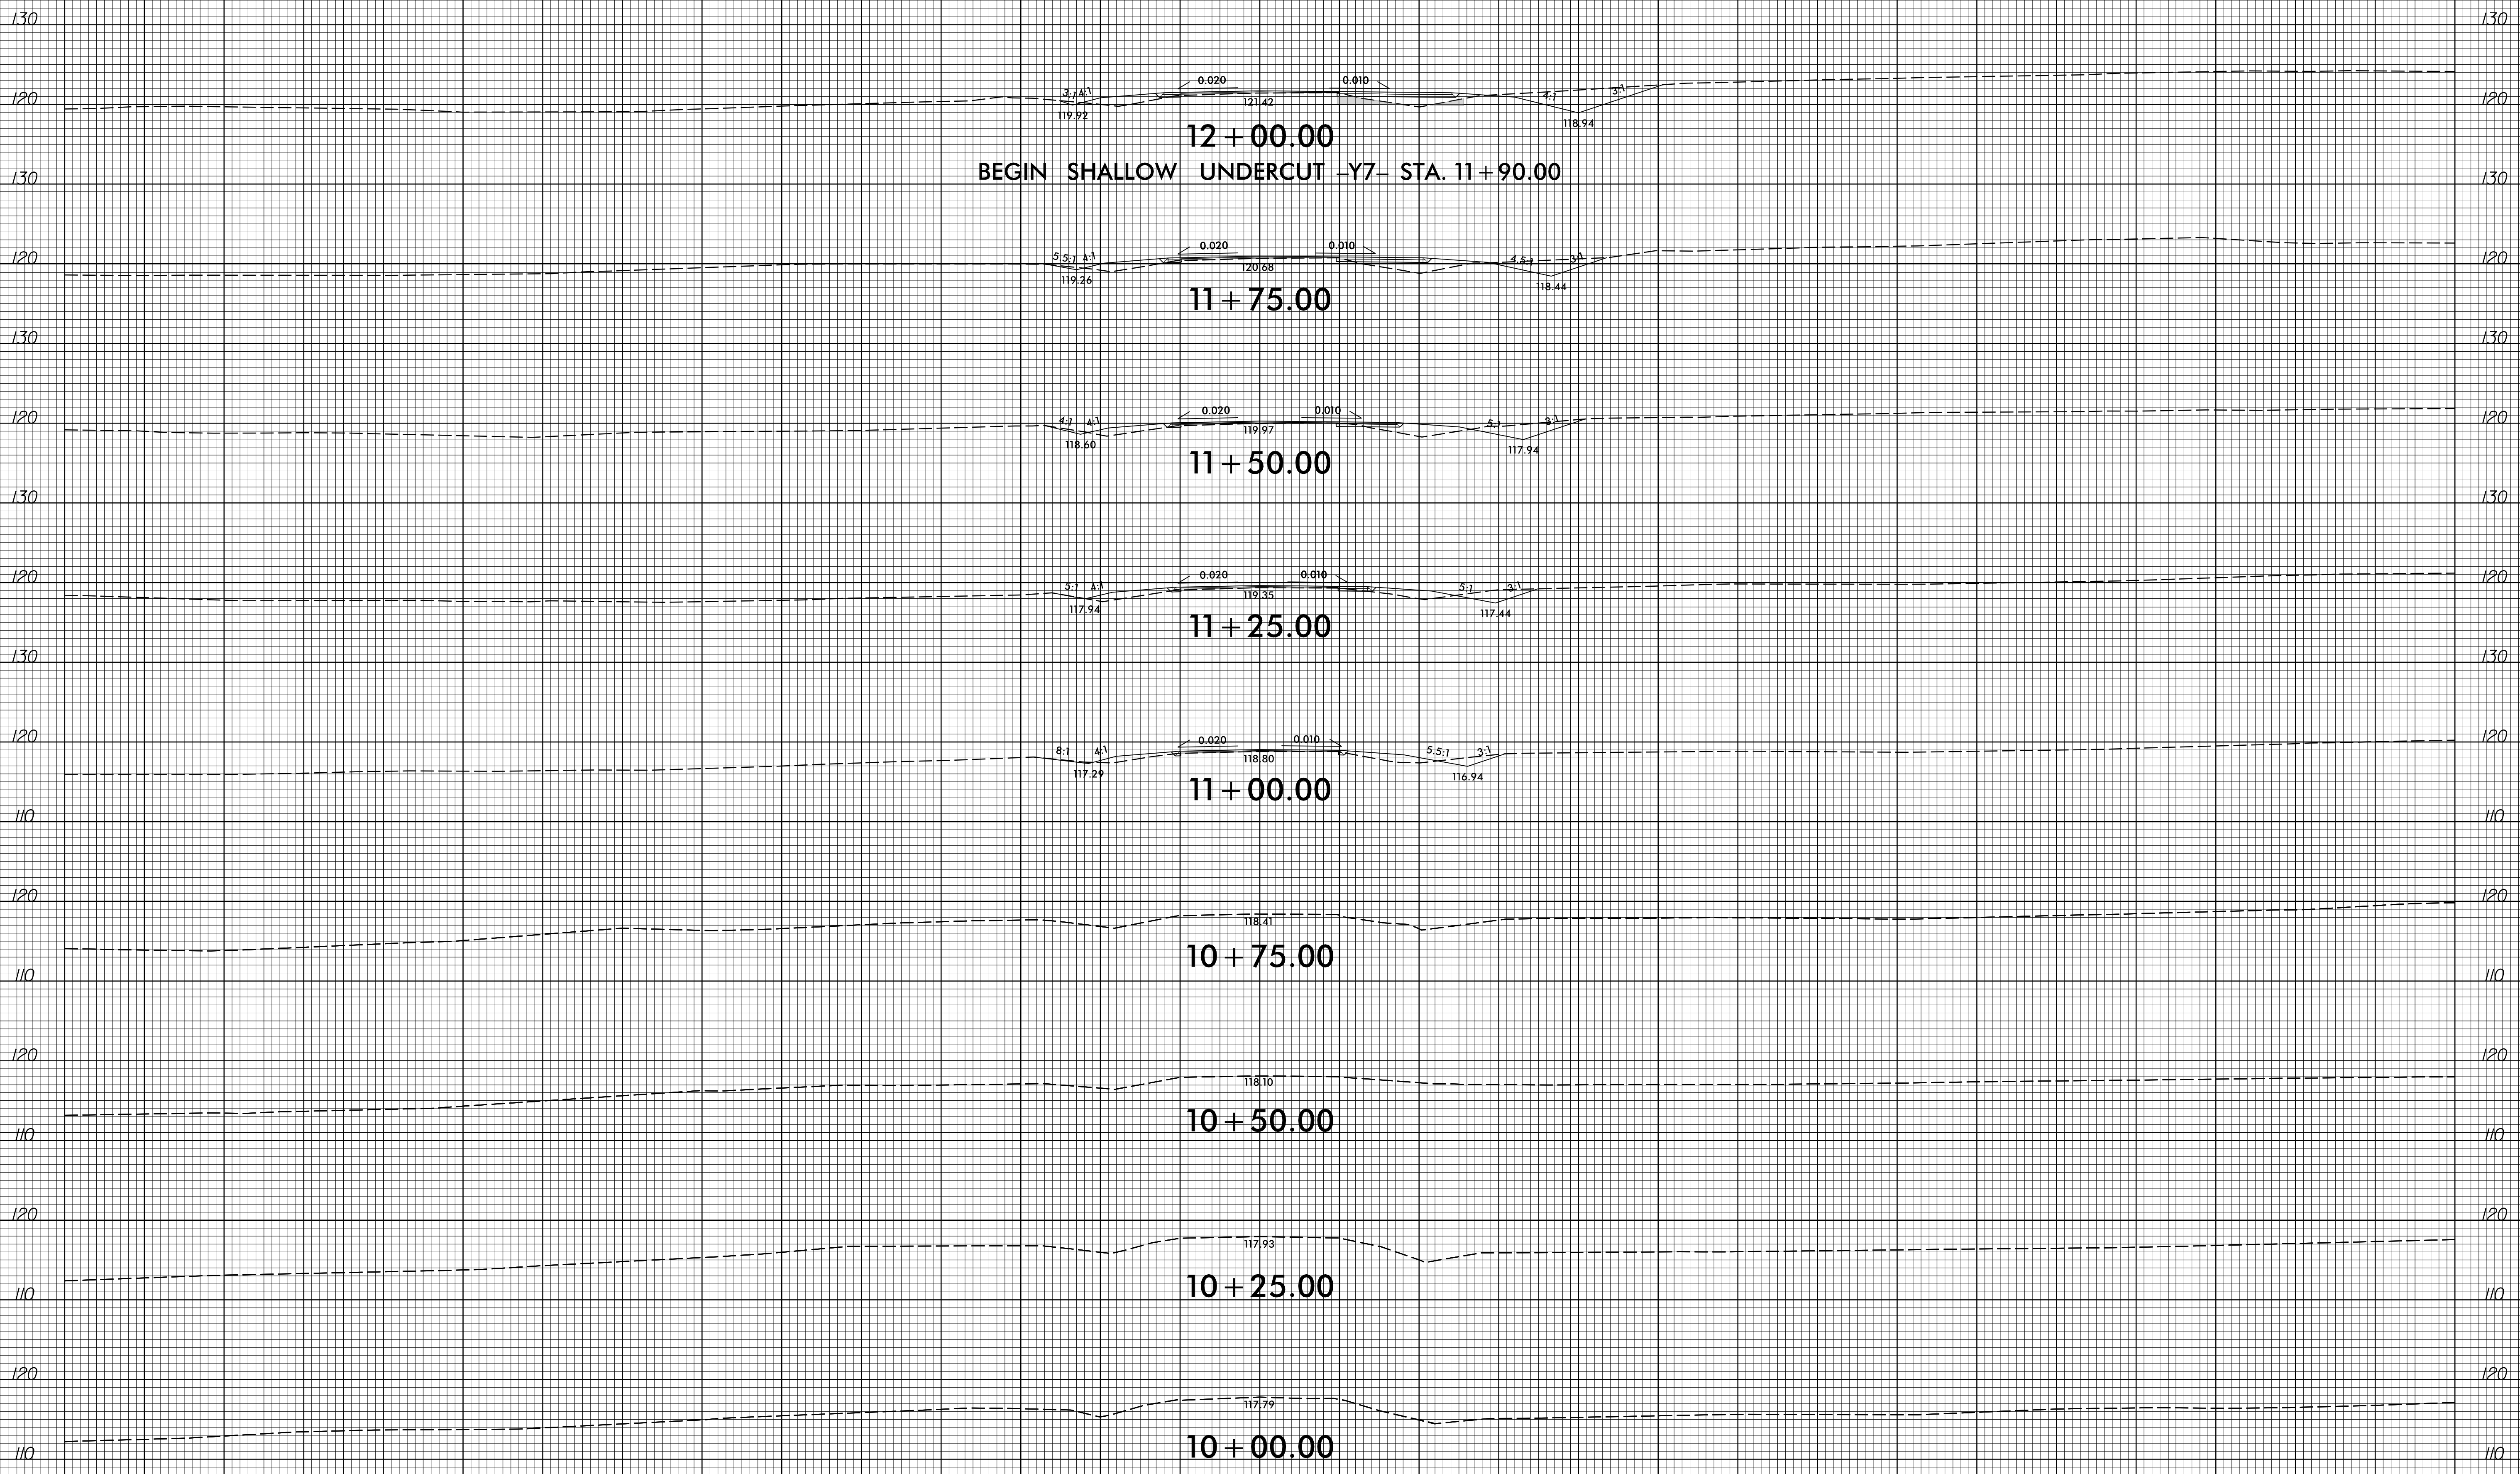

12 + 00.00

BEGIN SHALLOW UNDERCUT -Y7- STA. 11 + 90.00

11 + 75.00

11 + 50.00

11 + 25.00

11 + 00.00

10 + 75.00

10 + 50.00

10 + 25.00

10 + 00.00

-Y7-

SHALLOW UNDERCUT EXCAVATION

12/12/2016 11:51:36 AM U:\3621A\_P01\p1-y7\_em.dgn