



8/23/99

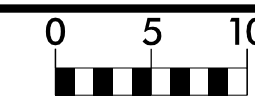

PROJ. REFERENCE NO.
U-3621A

SHEET NO.
X-28

150 140 130 120 110 100 90 80 70 60 50 40 30 20 10 0 10 20 30 40 50 60 70 80 90 100 110 120 130 140 150

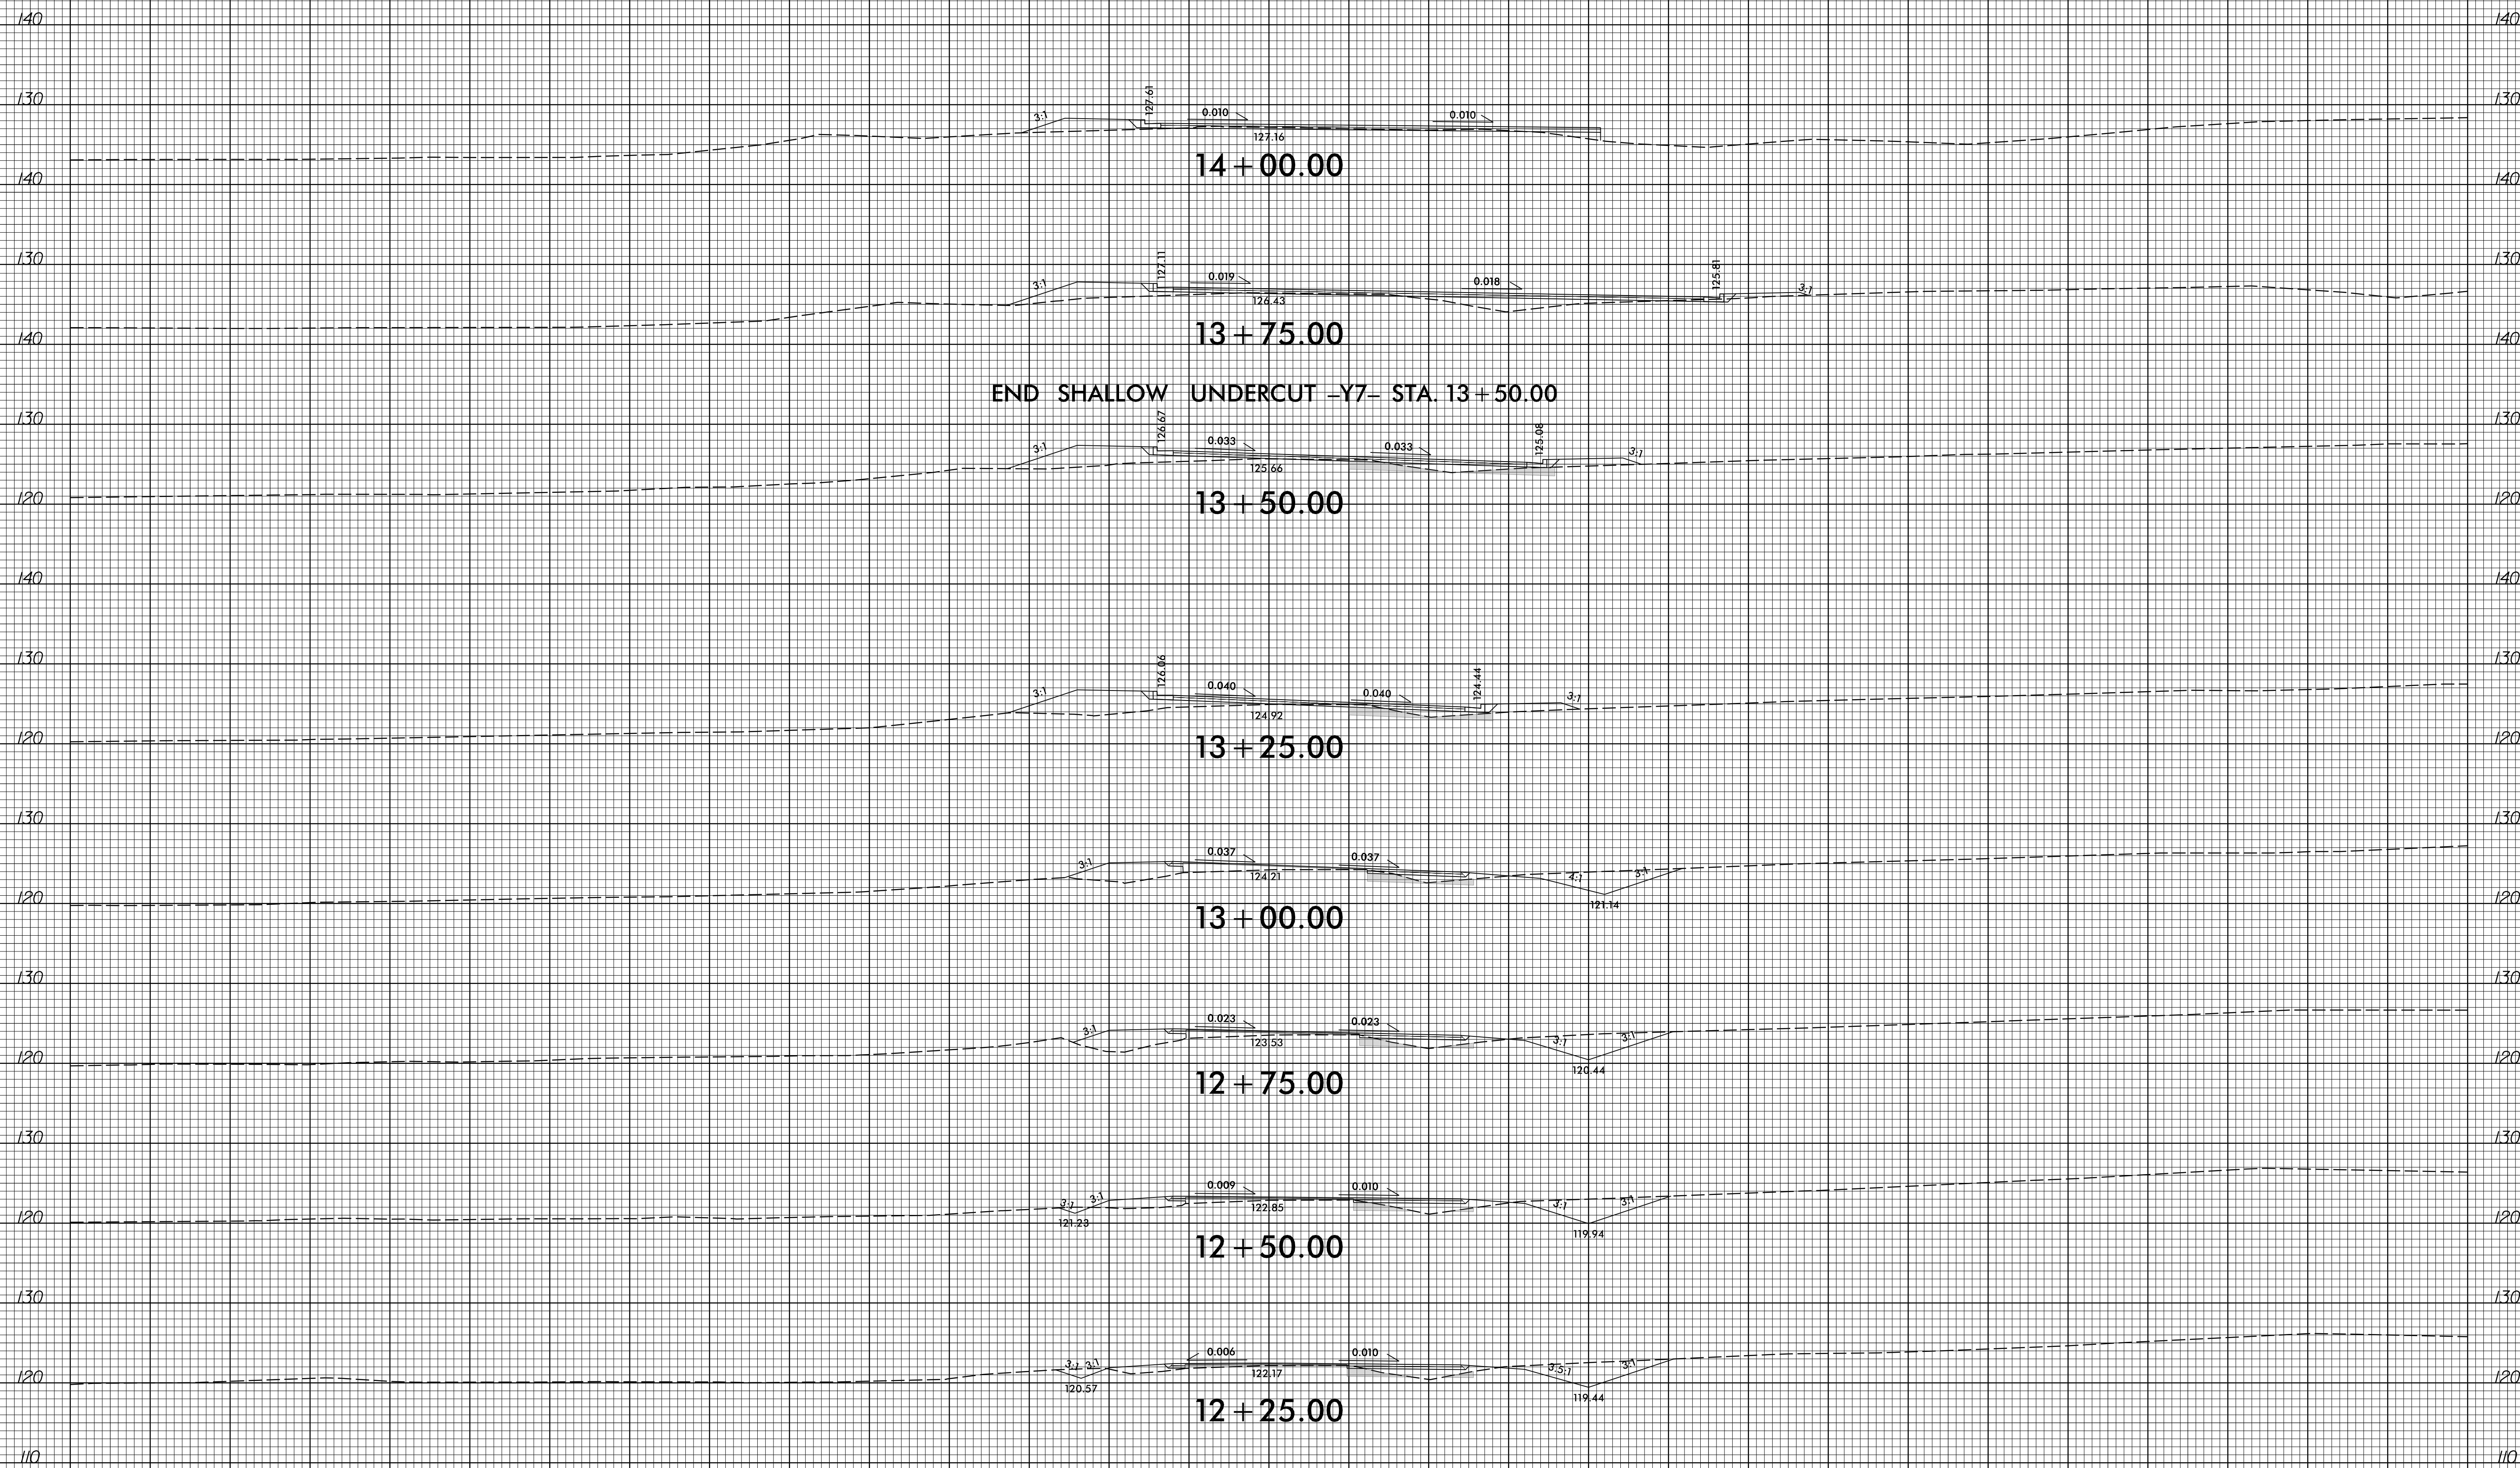

END SHALLOW UNDERCUT -Y7- STA. 13 + 50.00

14 + 00.00

13 + 75.00

13 + 50.00

13 + 25.00

13 + 00.00

12 + 75.00

12 + 50.00

12 + 25.00

-Y7-

SHALLOW UNDERCUT EXCAVATION

150 140 130 120 110 100 90 80 70 60 50 40 30 20 10 0 10 20 30 40 50 60 70 80 90 100 110 120 130 140 150

12/12/2016 11:51:36 AM U:\3621A_P01\p1_7_em.dgn