



8/23/99

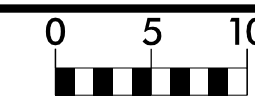

PROJ. REFERENCE NO.
U-3621A

SHEET NO.
X-29

150 140 130 120 110 100 90 80 70 60 50 40 30 20 10 0 10 20 30 40 50 60 70 80 90 100 110 120 130 140 150

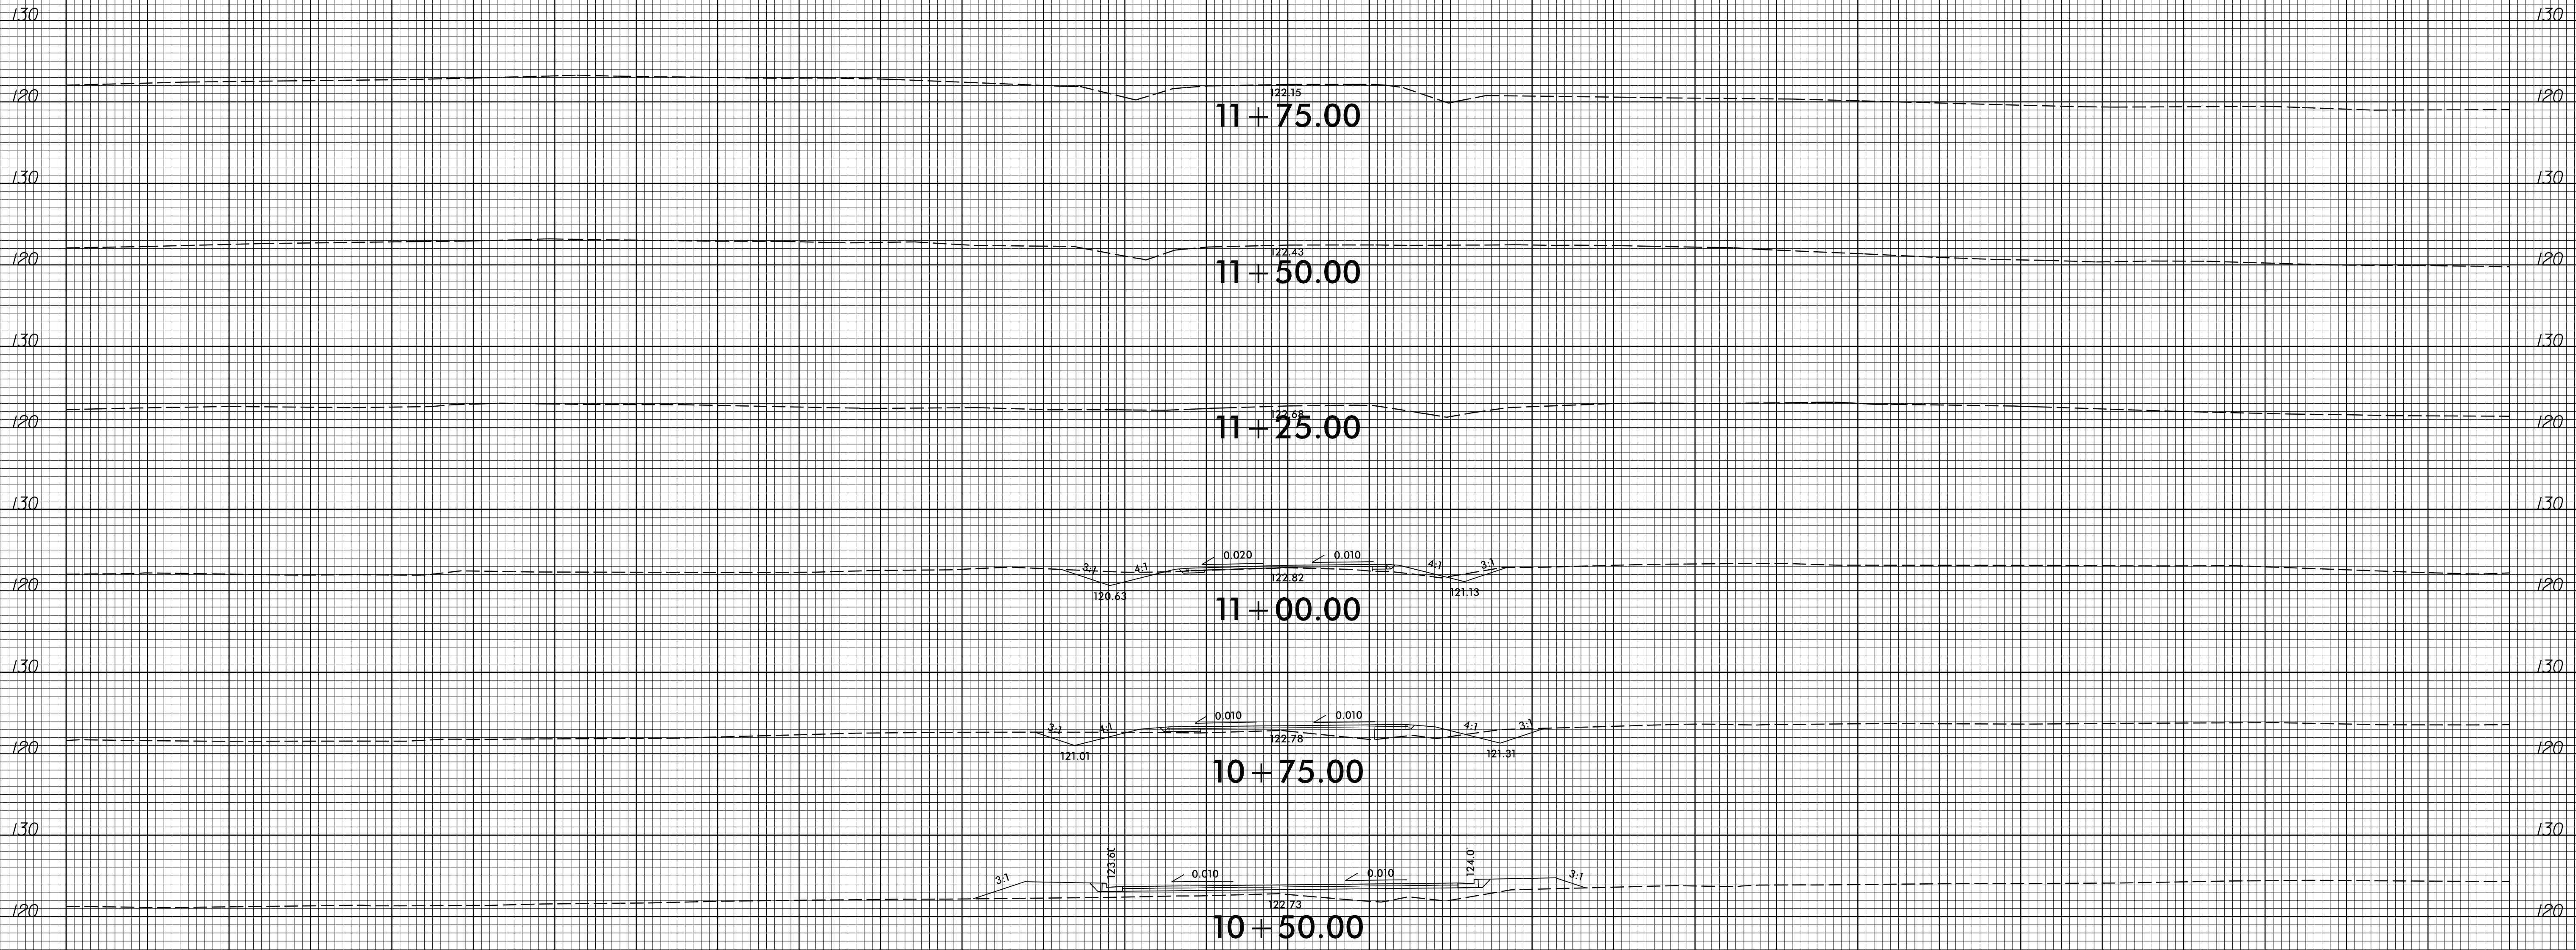

-Y8-

1/25/2017
I:\3621A_Rdy_xpl_y8_em.dgn
I:\3621A_Rdy_xpl_y8_em.dgn