


DETOUR ROUTE ●—●—●—●—●

SEE RSD 1101.03, SHEET 1 OF 9,  
FOR ADDITIONAL INFORMATION ON  
SIGN LOCATIONS AND NOTES.

APPROVED: *Lori D. Stouckho*  
DATE: 2/17/2017

**NORTH CAROLINA PROFESSIONAL SEAL**  
SEAL 034437  
ENGINEER  
LORI D. STOUCKHO

**DOCUMENT NOT CONSIDERED FINAL  
UNLESS ALL SIGNATURES COMPLETED**

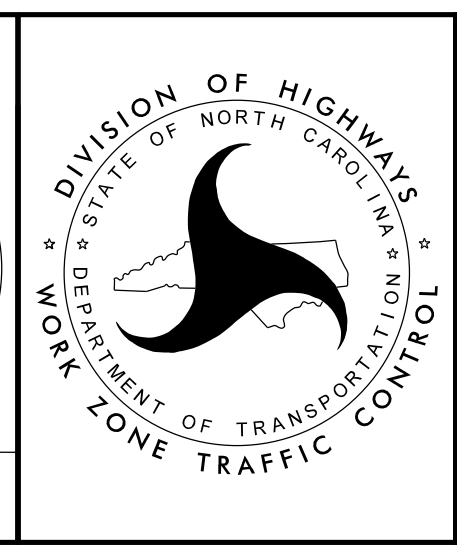

**FLORENCE ROAD  
SR1324  
OFF-SITE DETOUR**

2/17/2017  
G:\TrafficControl\TrafficControl\NCDOT 10 Bridges\TMP\00053585 - B-4598 TMP Bridge Replace 585\TrafficControl\TCP\B-4598 TCP 03.dgn  
User:STOU1940