


2/17/2017 6:\Transportation\Traffic\Curr\NCDOT 10 Bridges TMP\00053585 - B-4598 TMP Bridge Replace 585\TrafficControl\TCP\B-4598 TCP 04.dgn User:STOU7940

ATKINS 1616 EAST MILLBROOK ROAD, SUITE 160 RALEIGH, NORTH CAROLINA 27609 (919) 876-6888 NCBEES #F-0326

APPROVED: *Lori D. Stouchko*
 DATE: 2/17/2017

SEAL
 034437
 ENGINEER
 LORI D. STOUCHKO

DOCUMENT NOT CONSIDERED FINAL UNLESS ALL SIGNATURES COMPLETED

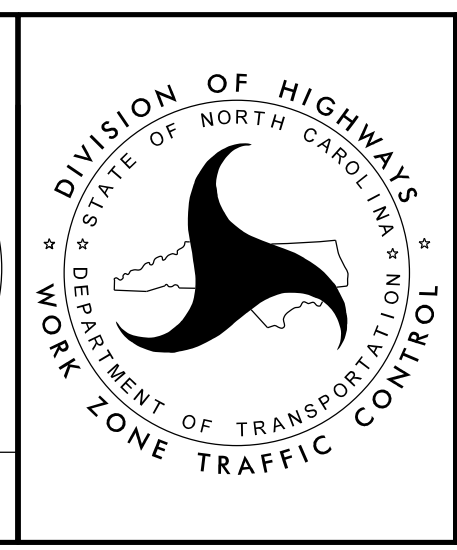

FLORENCE ROAD
 SR1324
 DETOUR SIGNS