


8/23/99

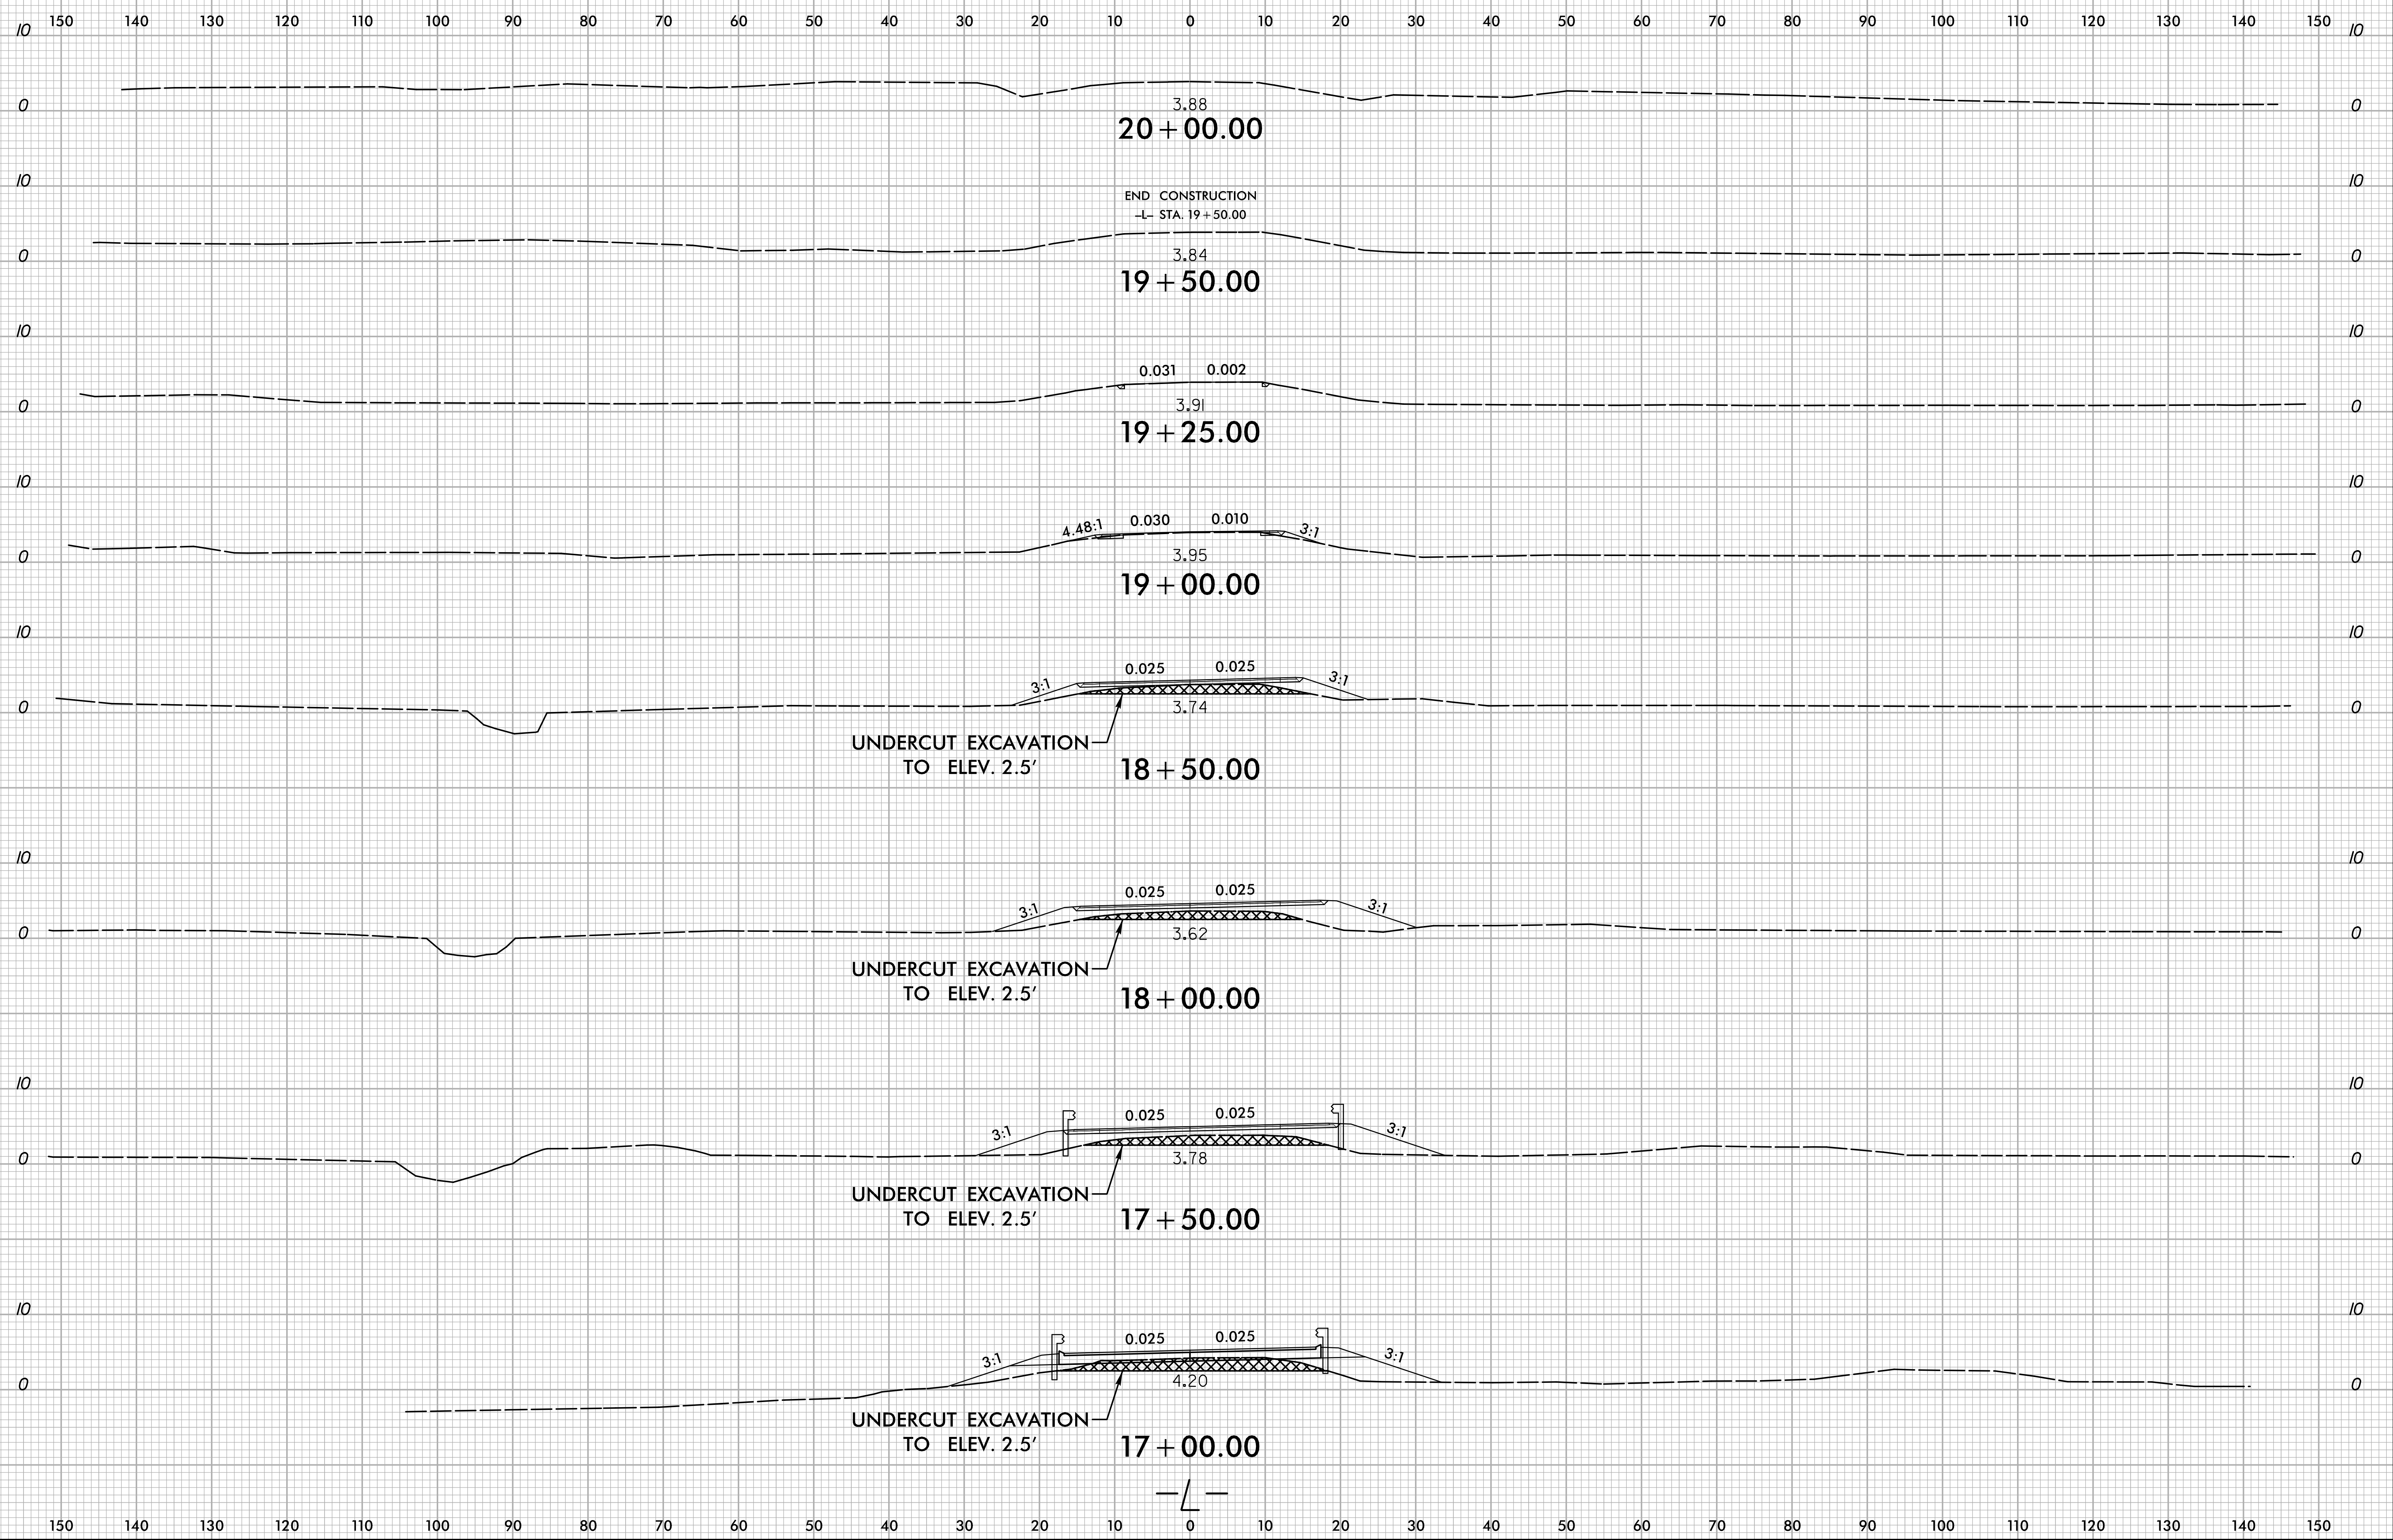

3/27/2017 X:\ncdot\B-4598\roadway\CorridorModeling\B-4598_Rdy_xpl.dgn