


DETAIL "A"
 (TYPICAL EACH END OF UNIT)
 NOTE: EXTERIOR UNIT SHOWN - INTERIOR UNIT SIMILAR EXCEPT OMIT #5 S3 BARS.

LONG CHORD
 90°-00'-00" TO LONG CHORD

PLAN OF UNIT

ASSEMBLED BY : M.M. AHMED	DATE : 8/31/16
CHECKED BY : A. SORSENGINH	DATE : 9/20/16
DRAWN BY : DGE	5/09
CHECKED BY : BCH	6/09
REV. 12/5/11	MAA/AAC
REV. 8/14	MAA/TMG

18-APR-2017 11:57
 Y:\Structures\Plans\Backup_File\B-4598.SMU_Final Plans_680016.dgn
 gdickey

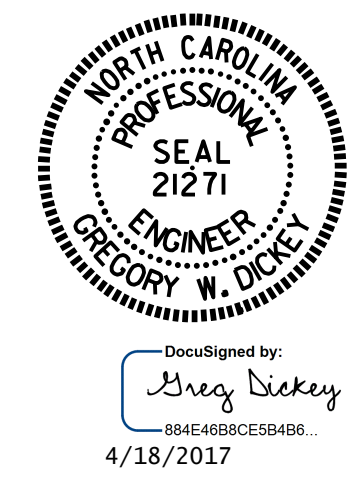

DOCUMENT NOT CONSIDERED FINAL UNLESS ALL SIGNATURES COMPLETED

PROJECT NO. B-4598
PAMLICO COUNTY
 STATION: 16+43.00 -L-

SHEET 2 OF 3

STATE OF NORTH CAROLINA
 DEPARTMENT OF TRANSPORTATION
 RALEIGH
**PLAN OF 55' UNIT
 33'-10" CLEAR ROADWAY
 90° SKEW**

REVISIONS						SHEET NO.
NO.	BY:	DATE:	NO.	BY:	DATE:	S-6
1			3			TOTAL SHEETS 18
2			4			

STD. NO. 21" PCS_36_90S_55L