








WSP **PARSONS BRINCKERHOFF**
 434 Fayetteville Street Suite 1500
 Raleigh, NC 27601 - 919.836.4040
 www.wspgroup.com
 LICENSE NO. F-0891

PROJECT REFERENCE NO. B-4616	SHEET NO. 5
ROADWAY DESIGN ENGINEER	HYDRAULICS ENGINEER
	



MATCH LINE -L- STA 27+00.00
SEE SHEET 4

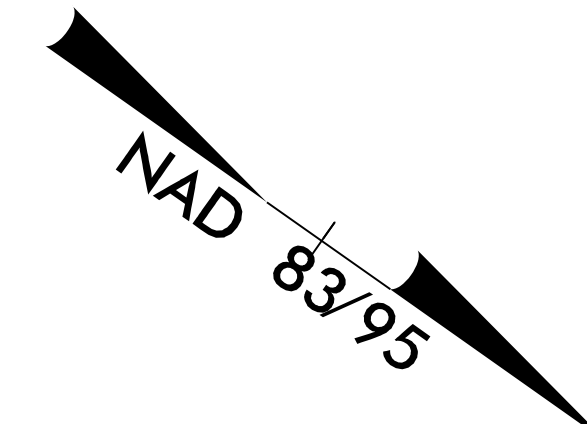MATCH LINE -L- STA 38+00.00
SEE SHEET 6

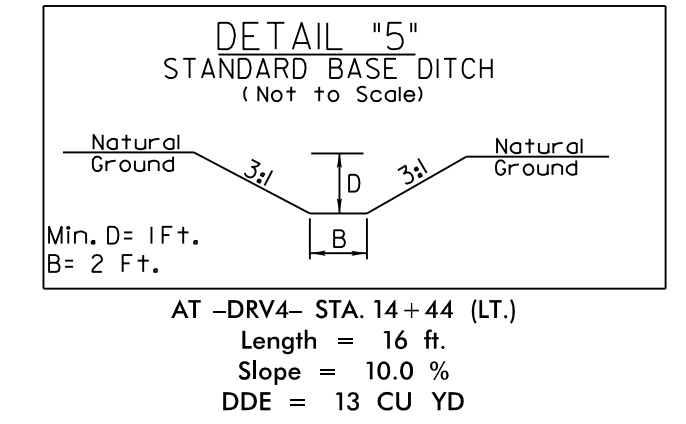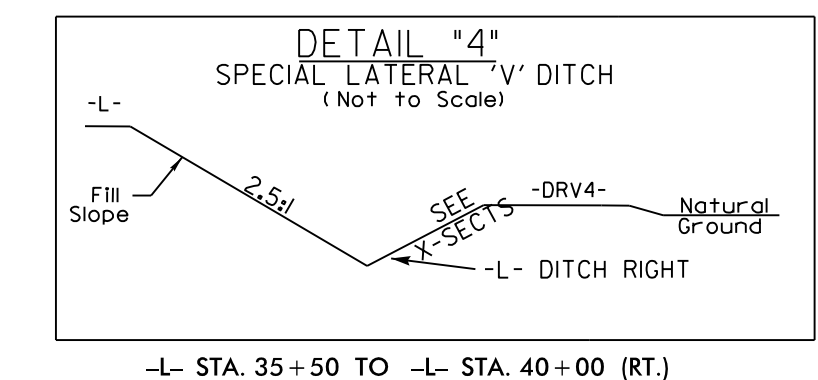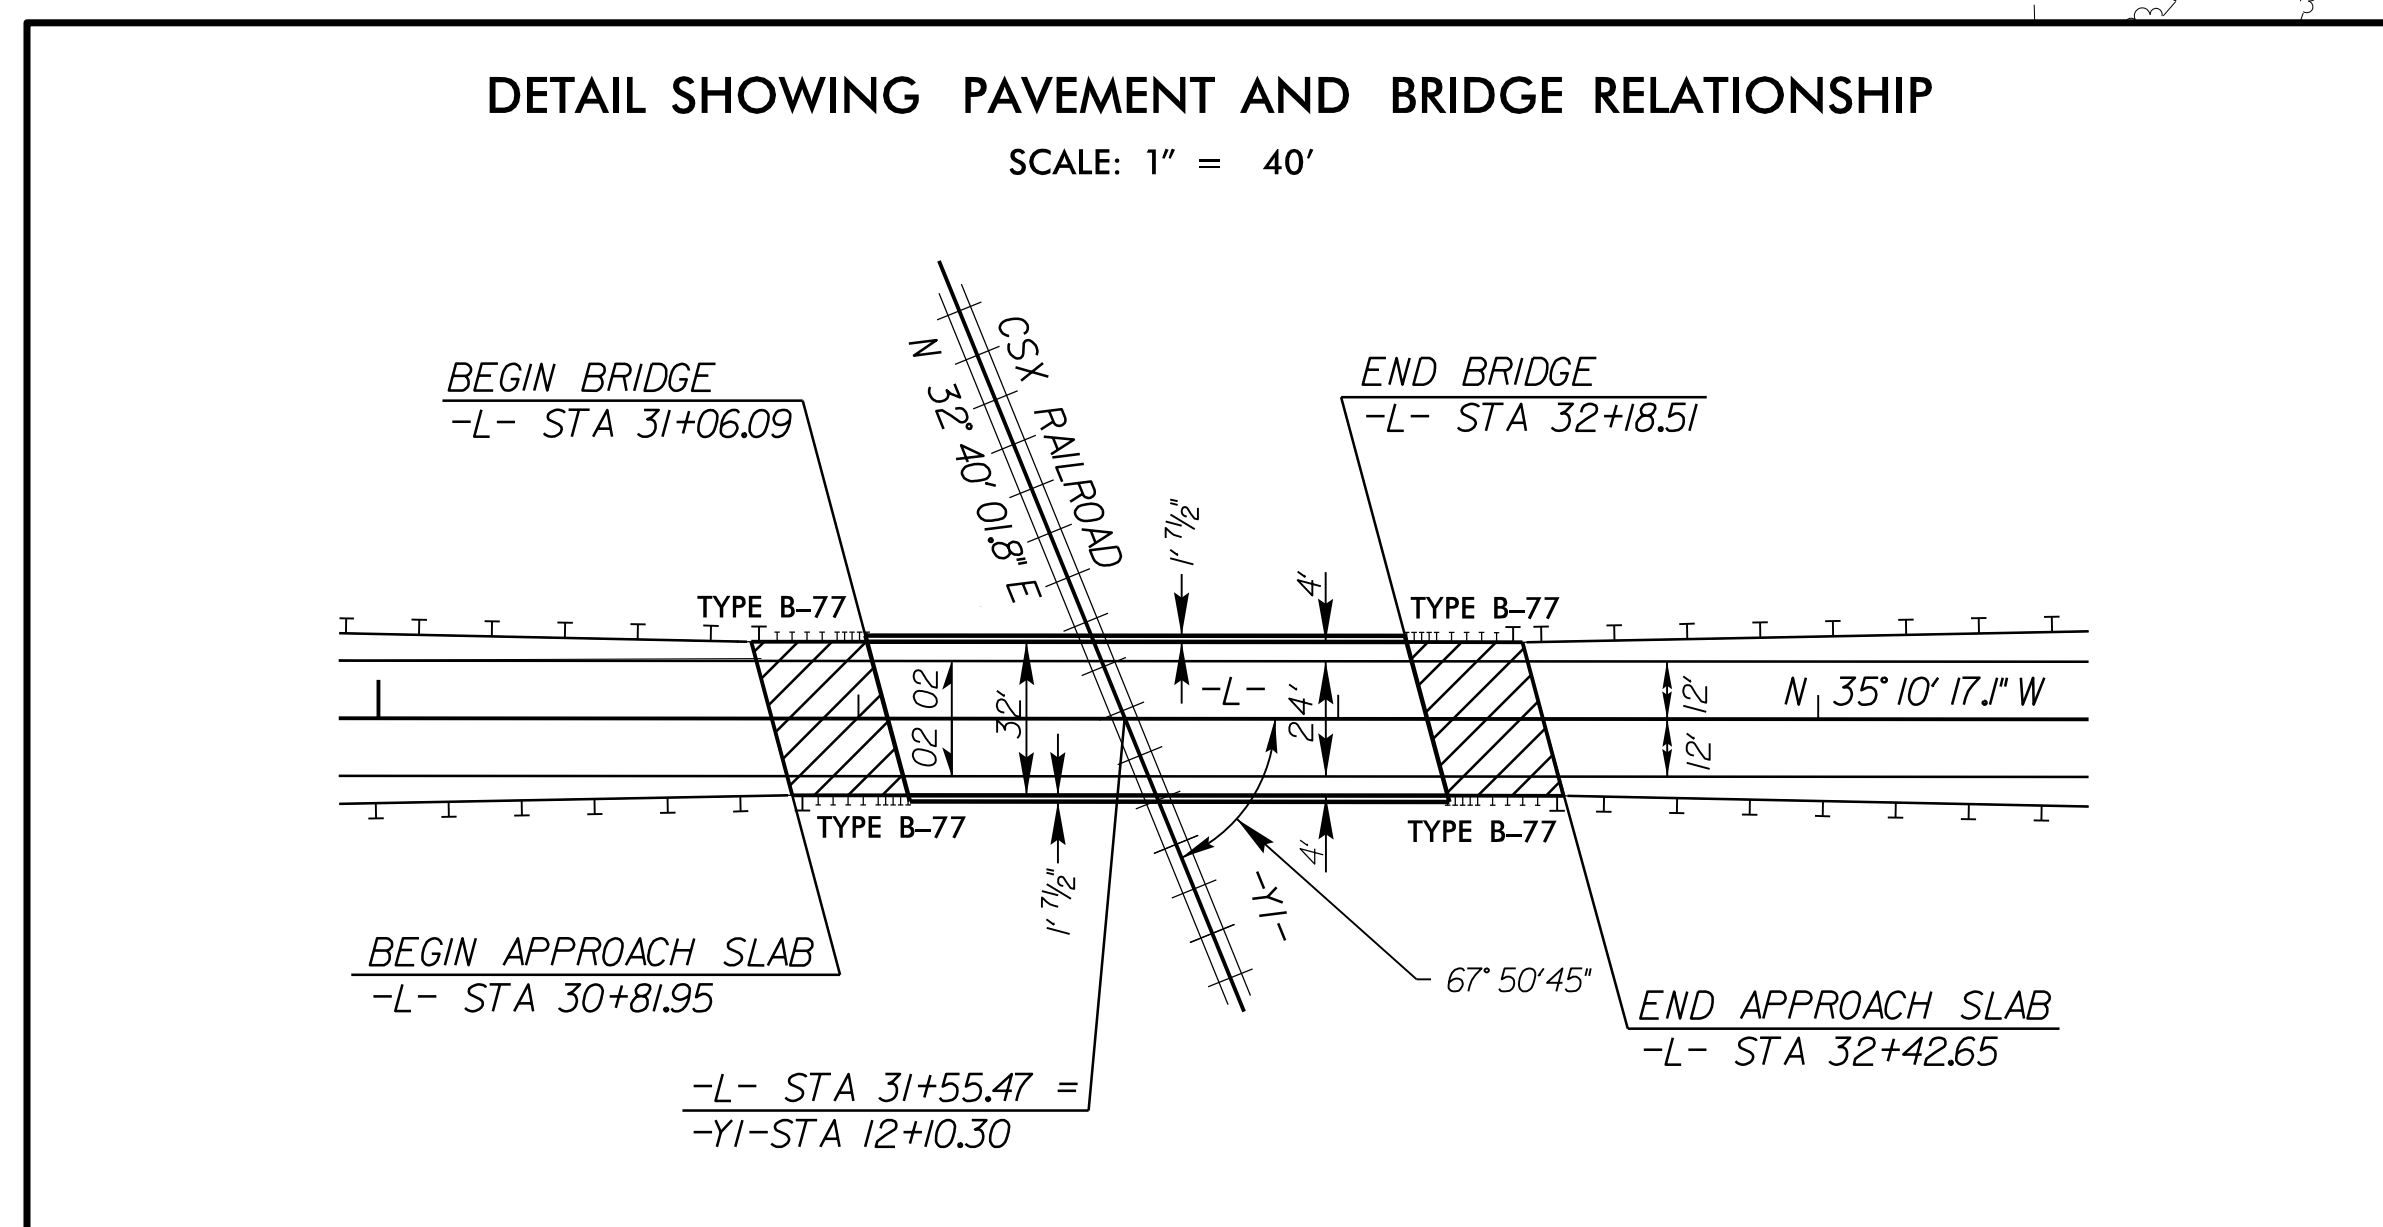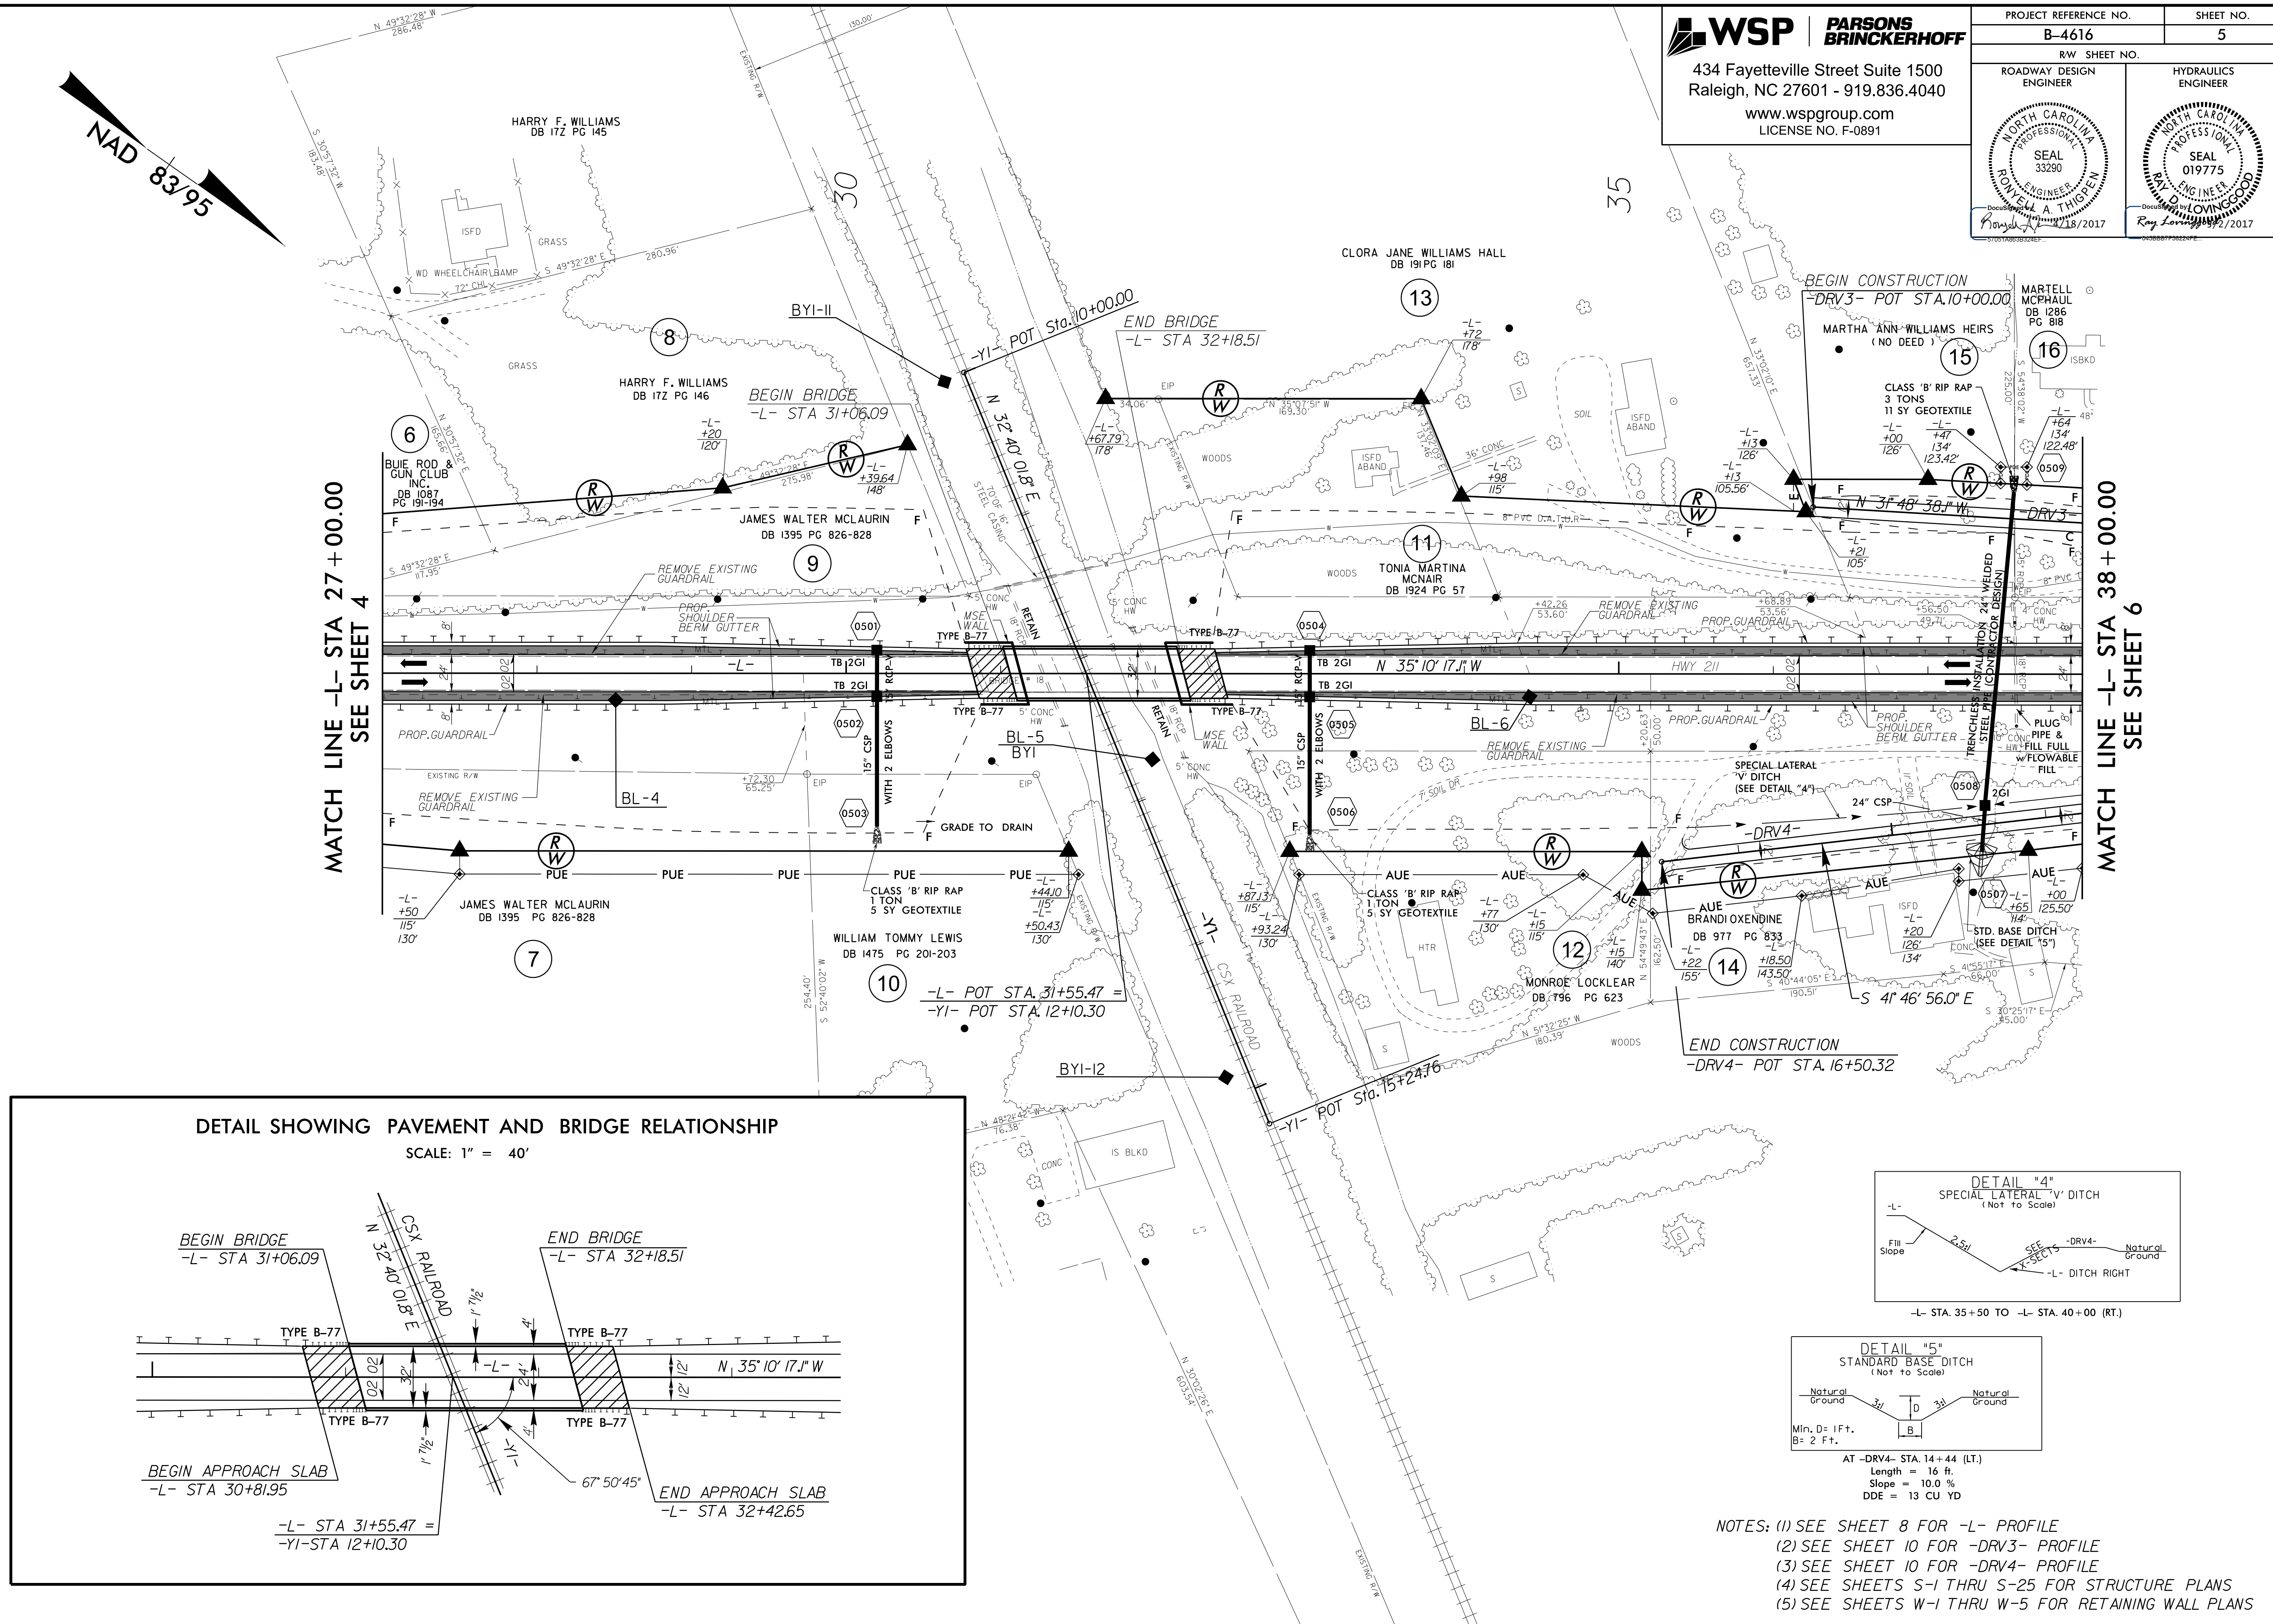

- NOTES:**
- (1) SEE SHEET 8 FOR -L- PROFILE
 - (2) SEE SHEET 10 FOR -DRV3- PROFILE
 - (3) SEE SHEET 10 FOR -DRV4- PROFILE
 - (4) SEE SHEETS S-1 THRU S-25 FOR STRUCTURE PLANS
 - (5) SEE SHEETS W-1 THRU W-5 FOR RETAINING WALL PLANS