




5/28/19

**WSP** **PARSONS BRINCKERHOFF**  
 434 Fayetteville Street Suite 1500  
 Raleigh, NC 27601 - 919.836.4040  
 www.wspgroup.com  
 LICENSE NO. F-0891


PROJECT REFERENCE NO. <b>B-4616</b>	SHEET NO. <b>9</b>
ROADWAY DESIGN ENGINEER	HYDRAULICS ENGINEER
	

LEFT DITCH -----

RIGHT DITCH -----

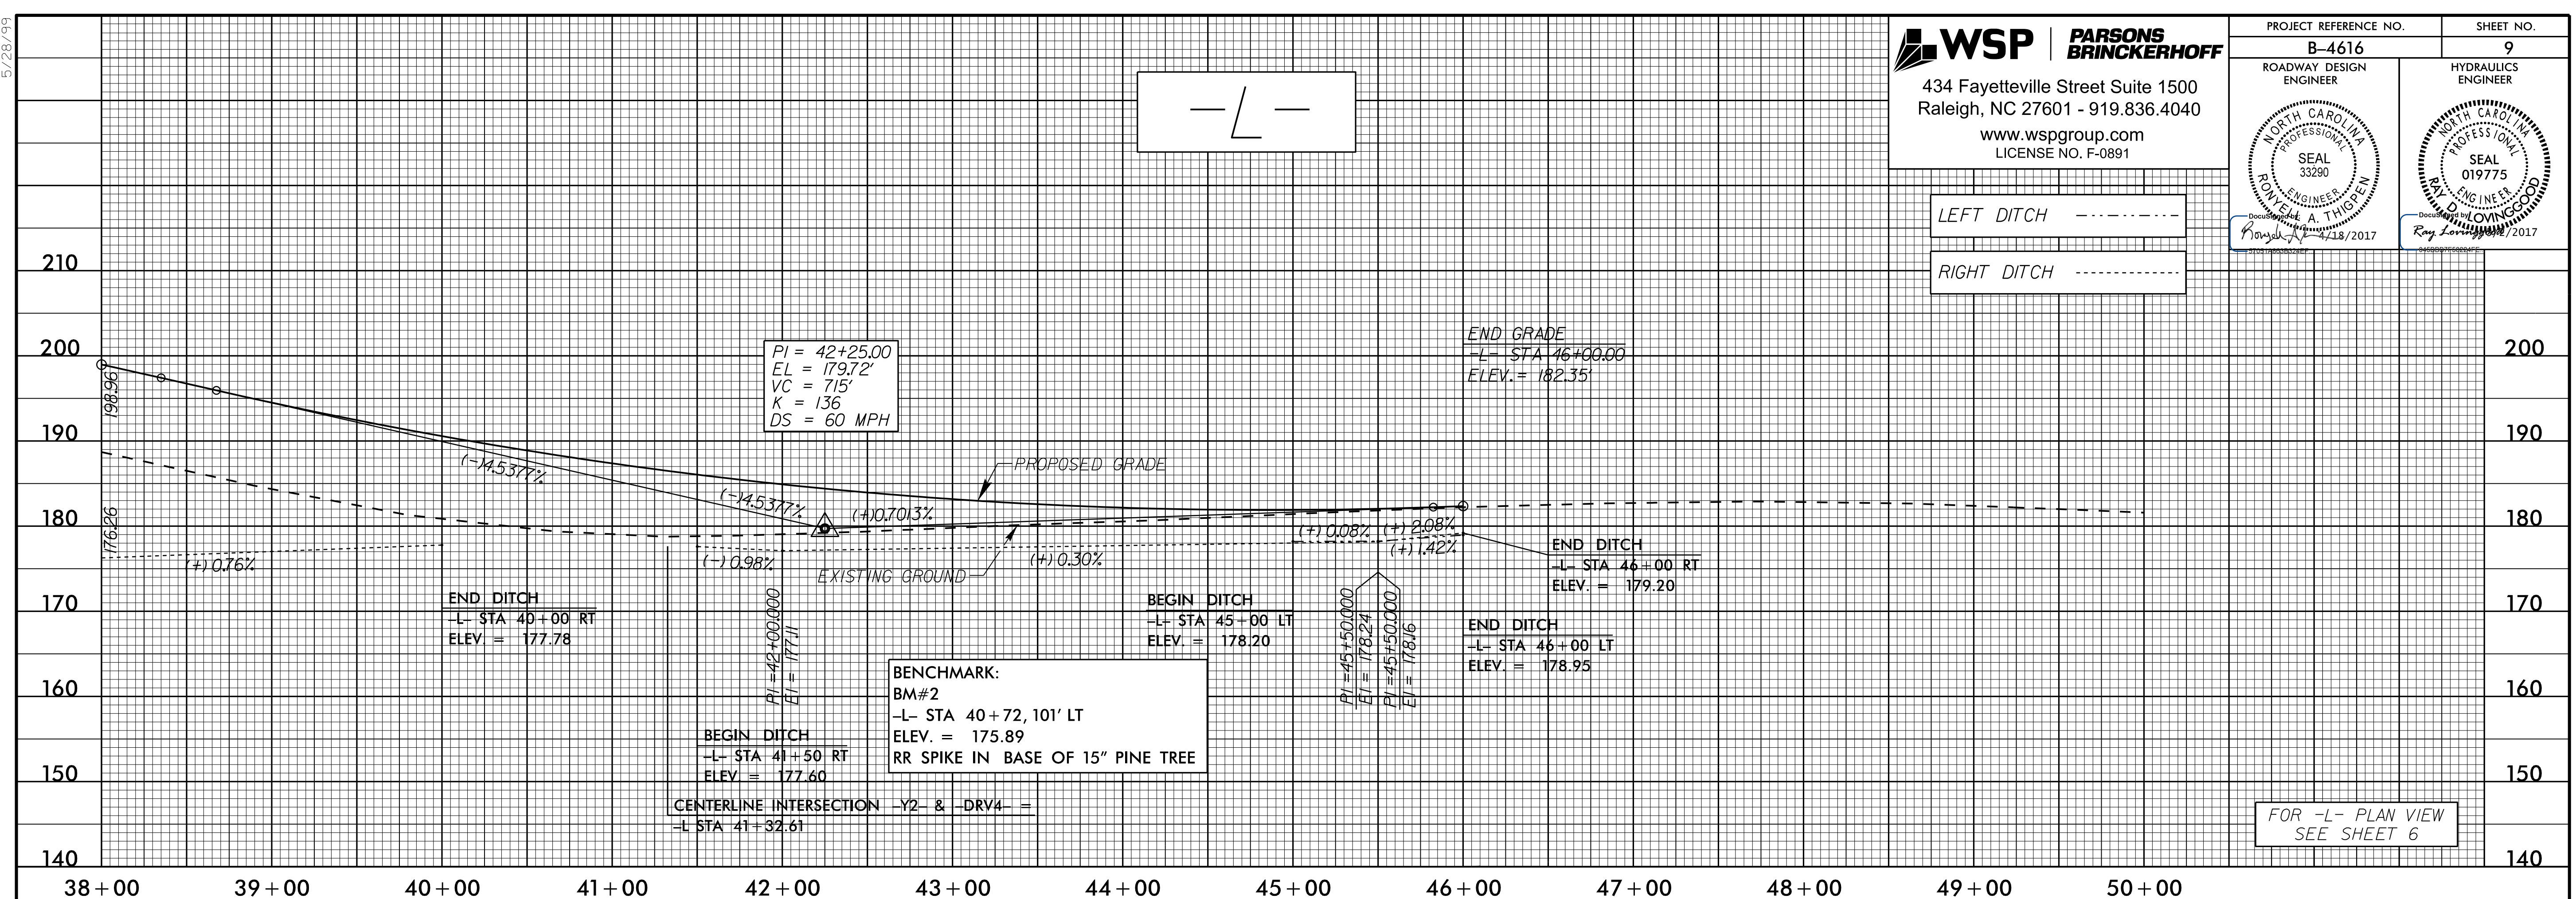

FOR -L- PLAN VIEW  
SEE SHEET 6

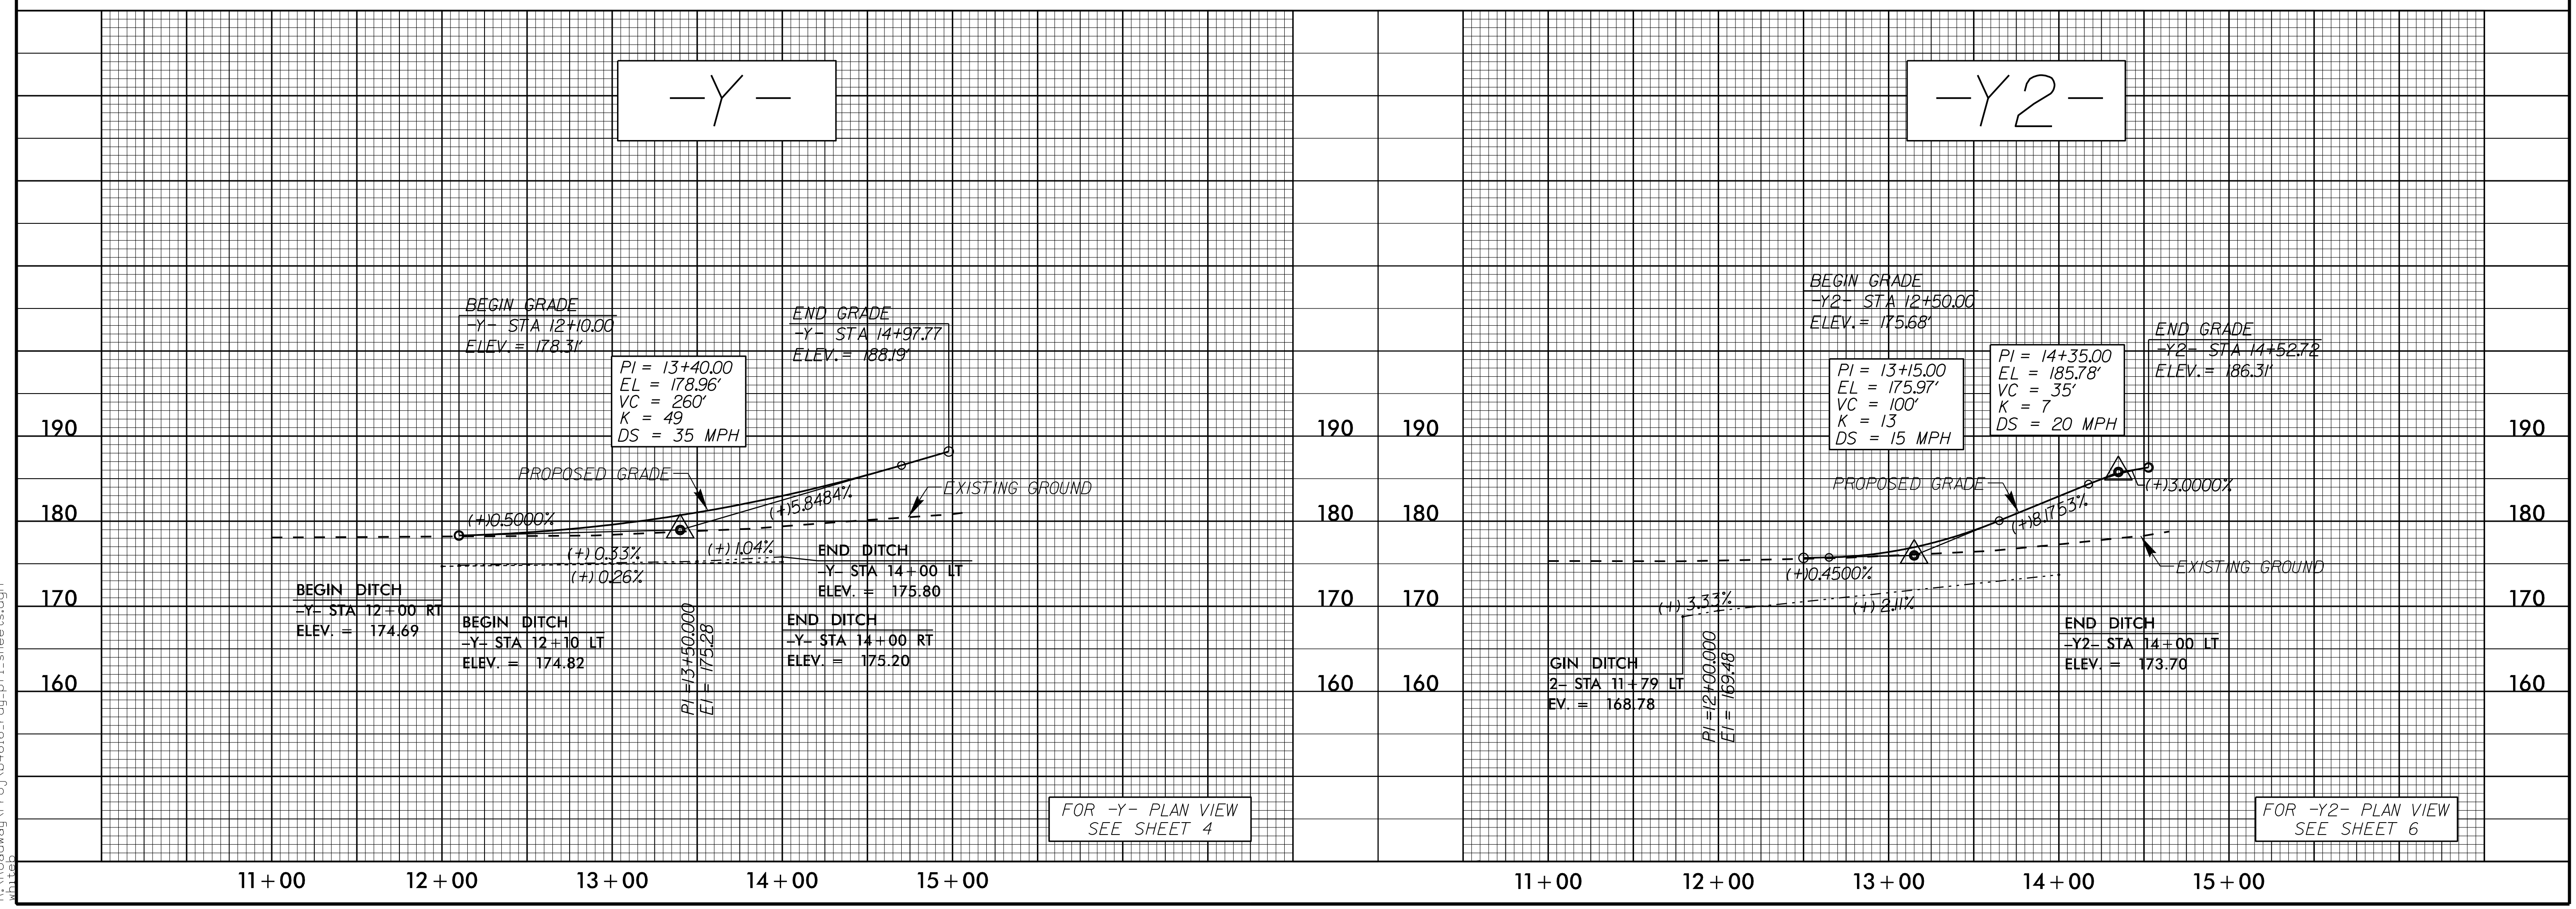

FOR -Y- PLAN VIEW  
SEE SHEET 4

FOR -Y2- PLAN VIEW  
SEE SHEET 6

4/14/2017  
R:\Roadway\Proj\4616\_rdy\_p1\_sheets.dgn