
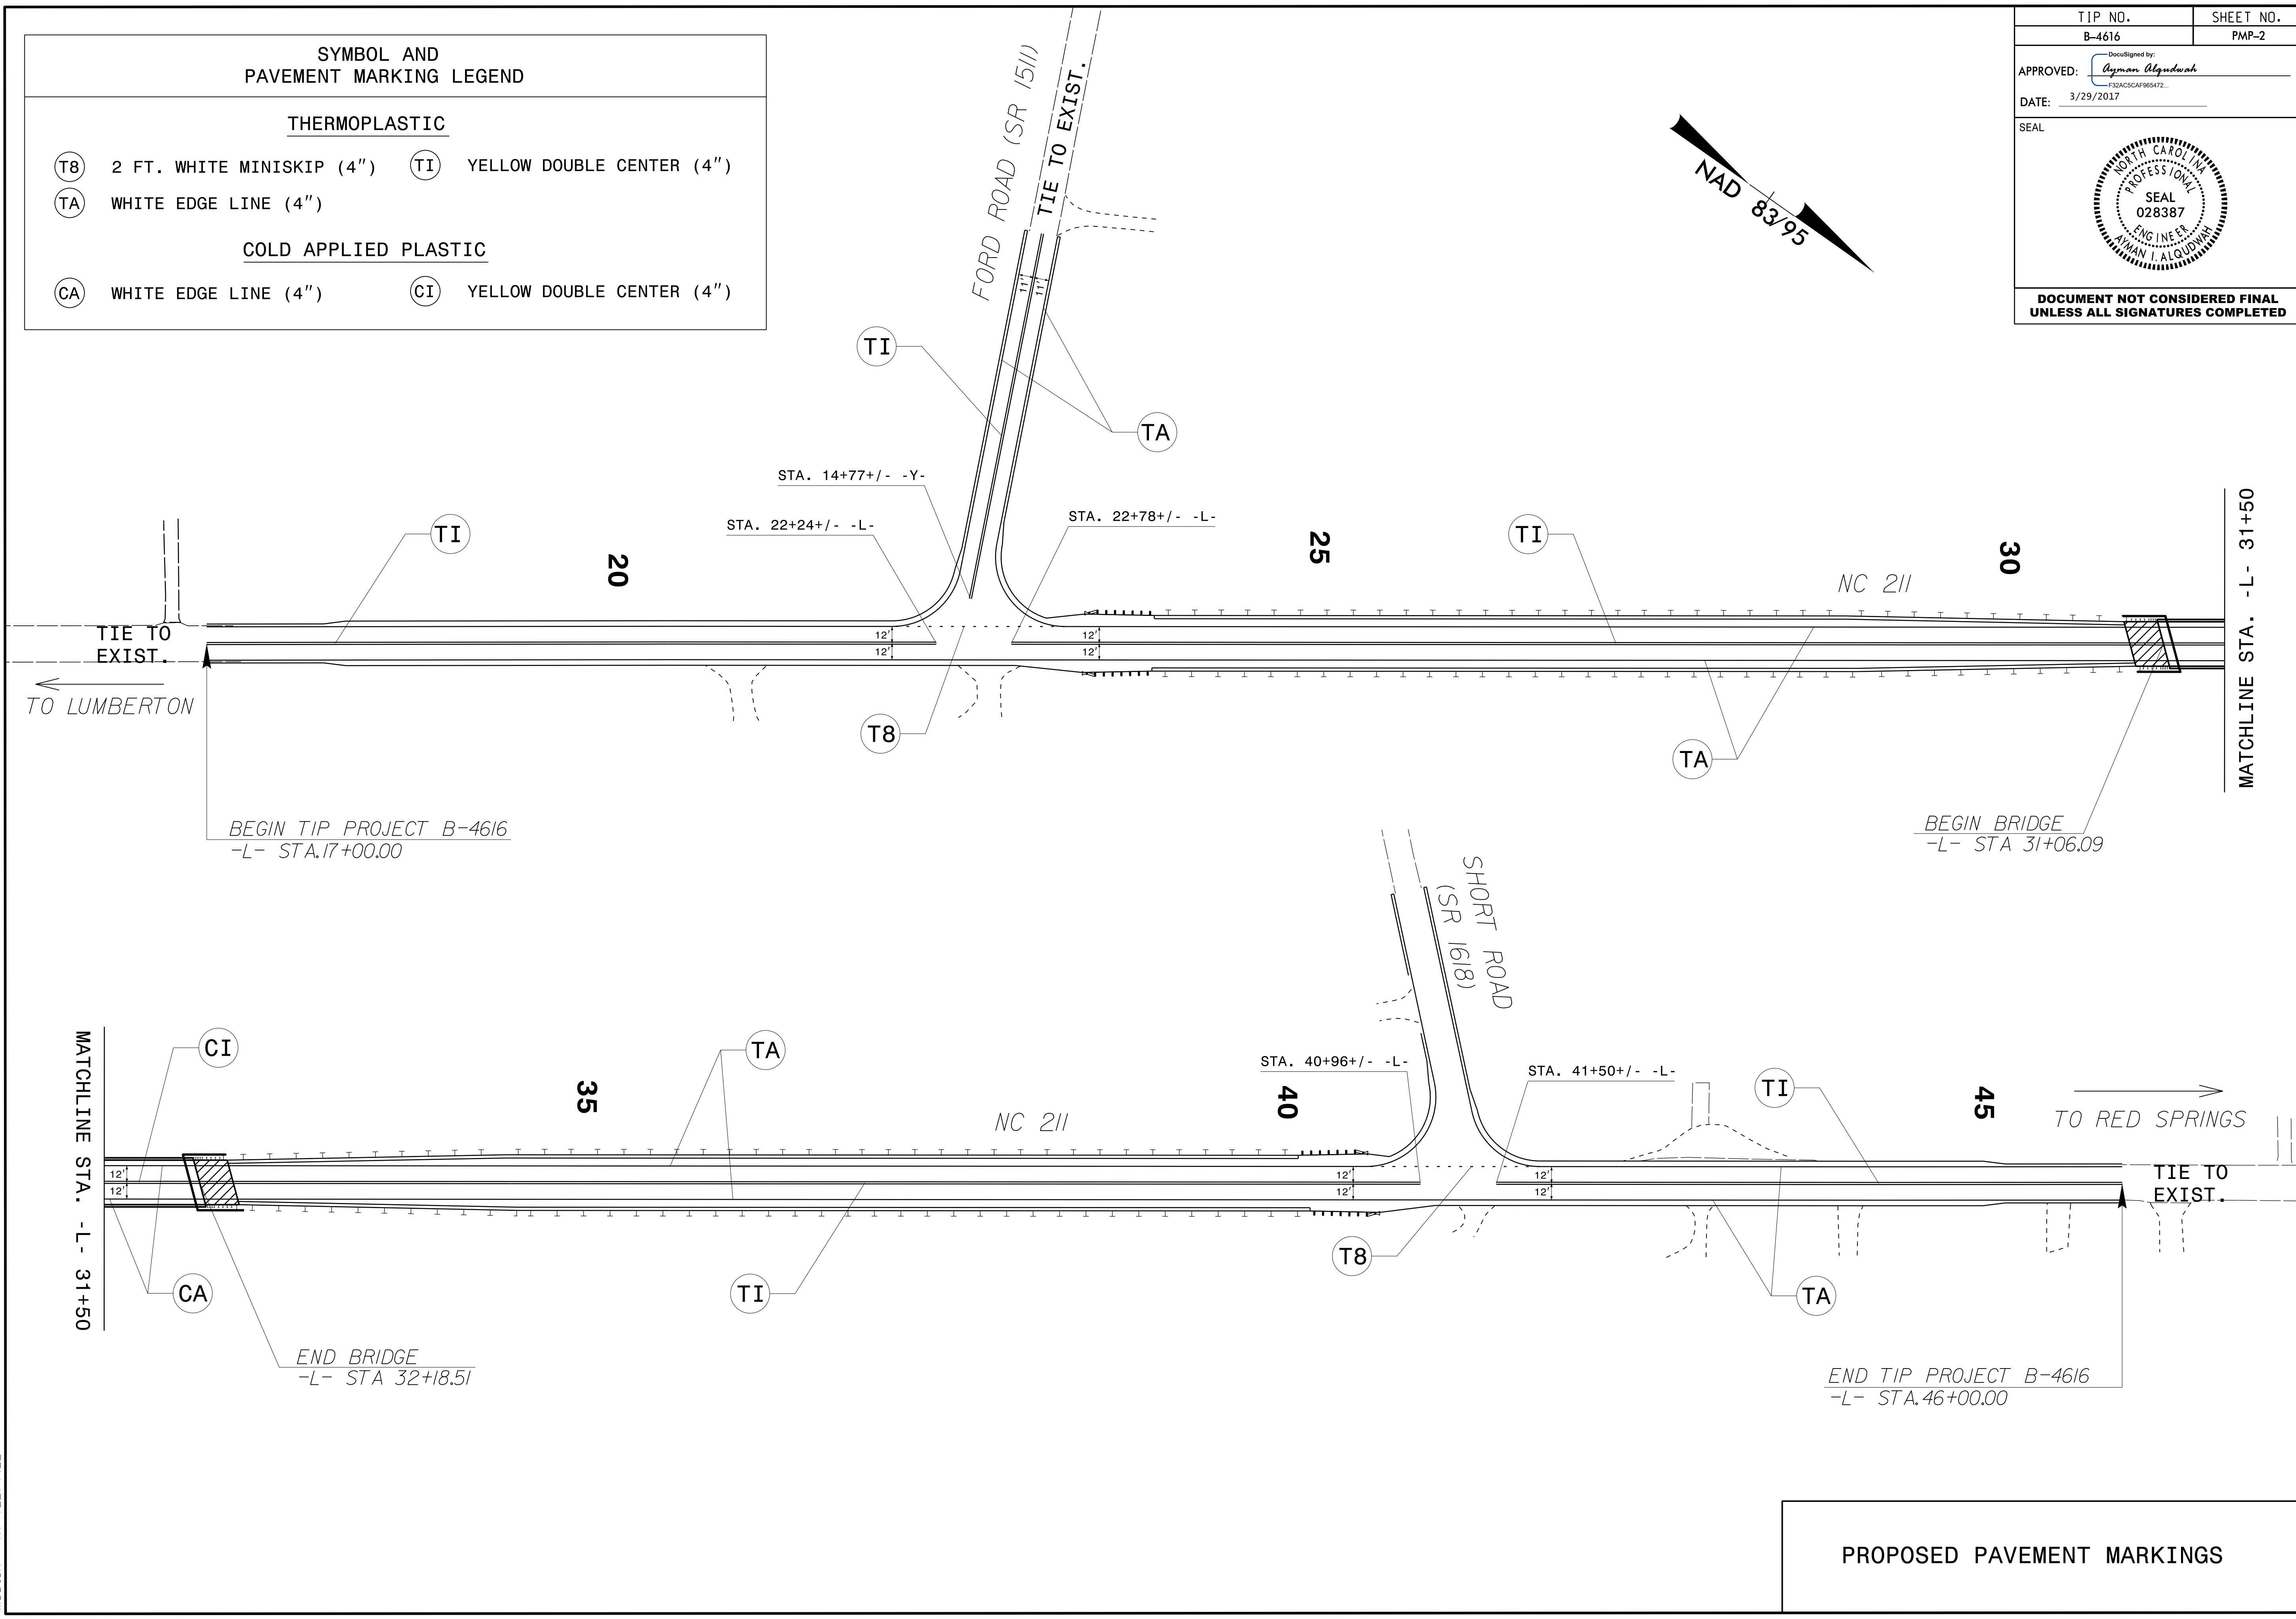


SYMBOL AND PAVEMENT MARKING LEGEND			
THERMOPLASTIC			
(T8)	2 FT. WHITE MINISKIP (4")	(TI)	YELLOW DOUBLE CENTER (4")
(TA)	WHITE EDGE LINE (4")		
COLD APPLIED PLASTIC			
(CA)	WHITE EDGE LINE (4")	(CI)	YELLOW DOUBLE CENTER (4")

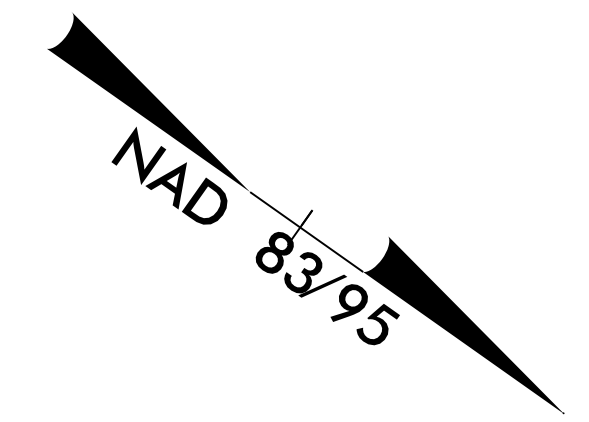

29-MAR-2017 09:17
 P:\TIP\Projects\B4616\Traffic\Signing\CADD\Pmp\B4616_Pmp_Psh1.dgn
 meaton - 411E274922

PROPOSED PAVEMENT MARKINGS