

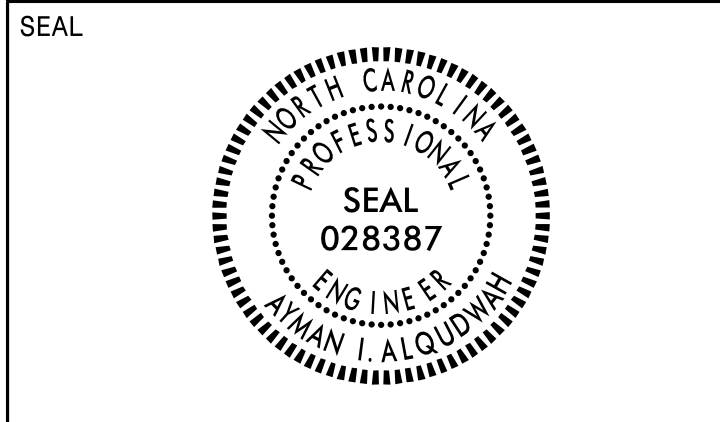


APPROVED: *Ayman Alqudwah*
DATE: 3/29/2017

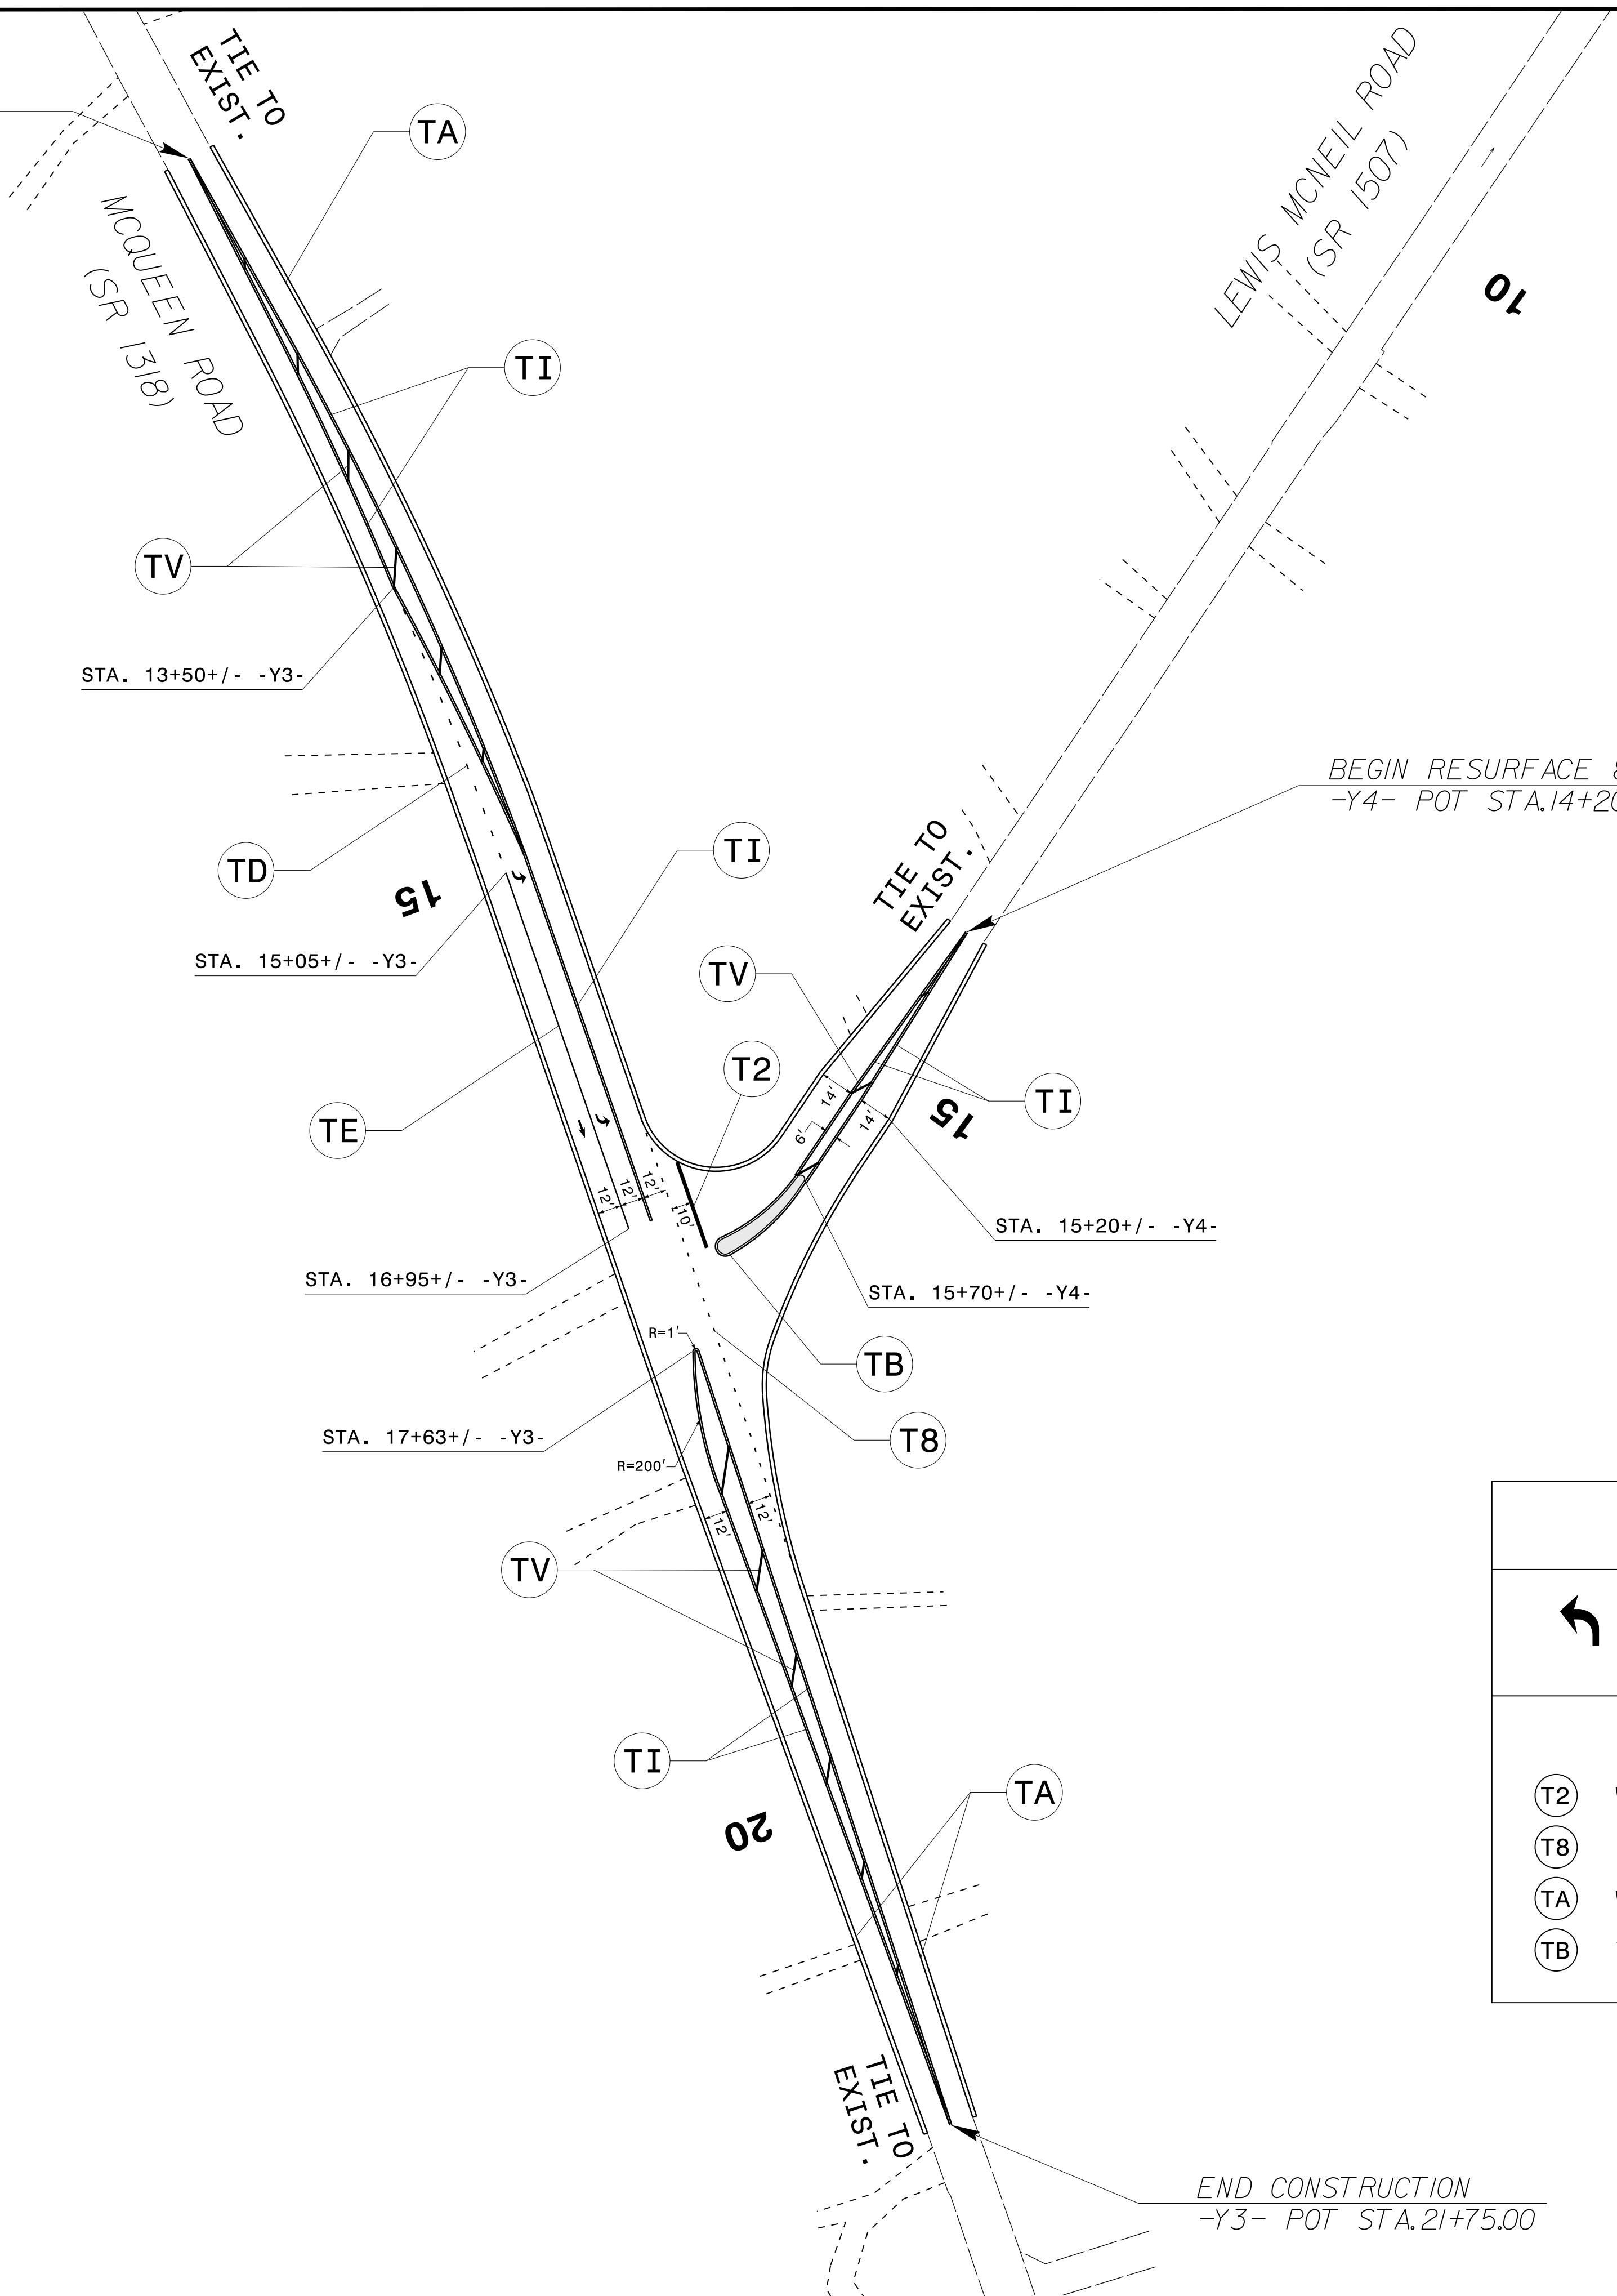

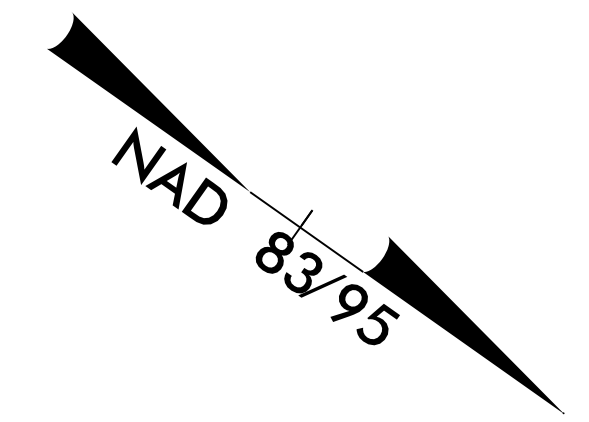

DOCUMENT NOT CONSIDERED FINAL
UNLESS ALL SIGNATURES COMPLETED

BEGIN CONSTRUCTION
-Y3- POT STA. 11+10.00



BEGIN RESURFACE & WIDENING
-Y4- POT STA. 14+20.00

SYMBOL AND PAVEMENT MARKING LEGEND	
 (UA) LEFT TURN ARROW	 (UC) STRAIGHT ARROW
THERMOPLASTIC	
(T2) WHITE STOPBAR (24")	(TD) 3 FT. WHITE MINISKIP (4")
(T8) 2 FT. WHITE MINISKIP (4")	(TE) WHITE SOLID LANE LINE (4")
(TA) WHITE EDGE LINE (4")	(TI) YELLOW DOUBLE CENTER (4")
(TB) YELLOW EDGE LINE (4")	(TV) YELLOW DIAGONAL (12")

PROPOSED PAVEMENT MARKINGS
DETOUR

29-MAR-2017 09:19
P:\TIPPs\Projects\B4616\Traffic\Signing\CADD\Pmp\B4616_Pmp_Psh2.dgn
meaton AT 1E274922