
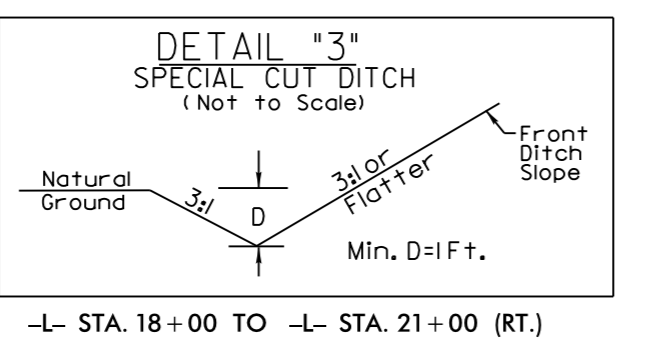
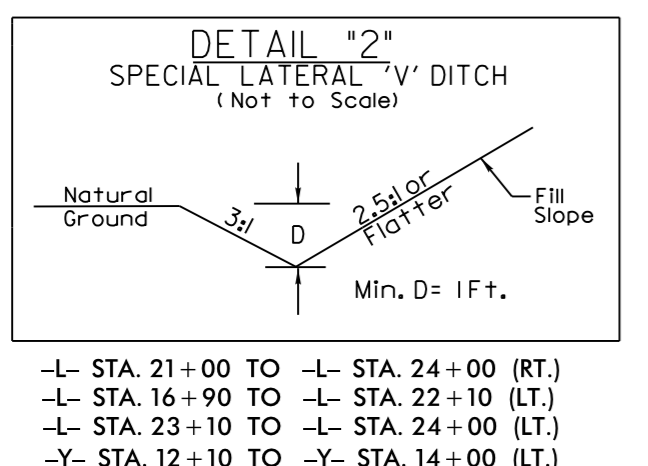
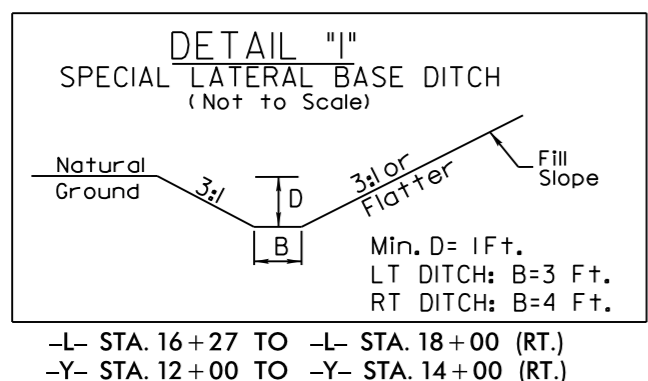
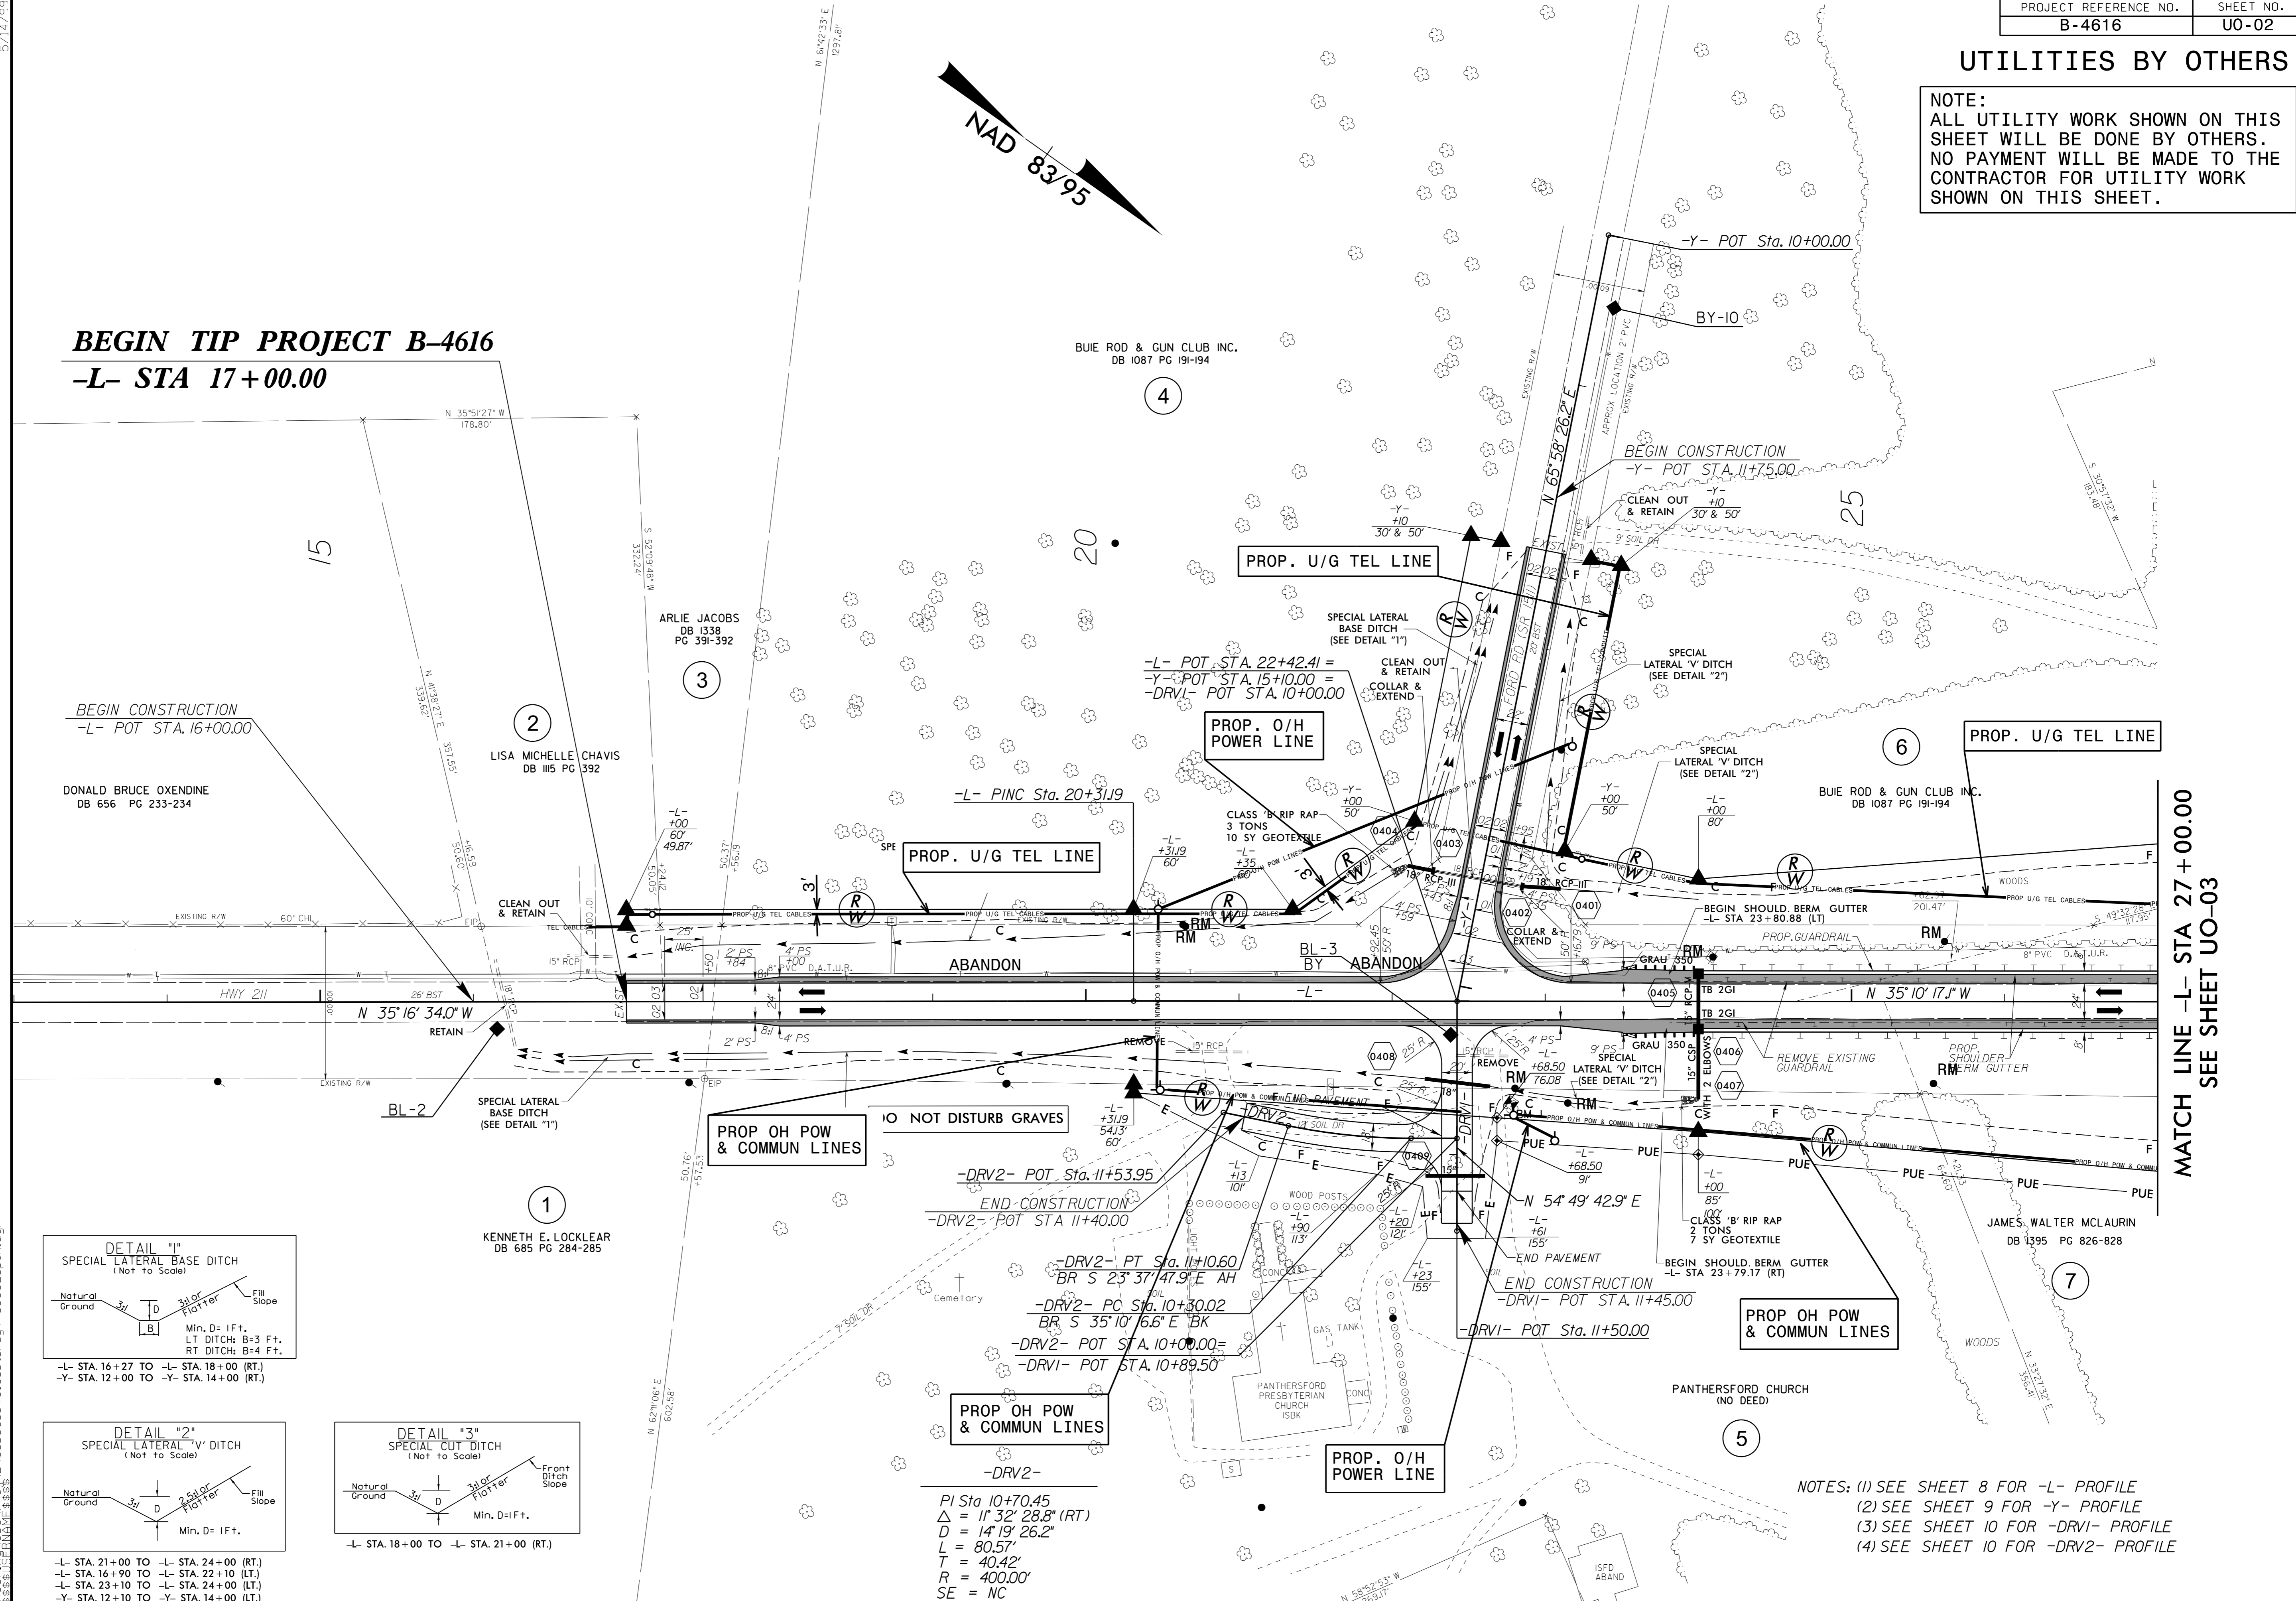


UTILITIES BY OTHERS

NOTE:
ALL UTILITY WORK SHOWN ON THIS SHEET WILL BE DONE BY OTHERS. NO PAYMENT WILL BE MADE TO THE CONTRACTOR FOR UTILITY WORK SHOWN ON THIS SHEET.

BEGIN TIP PROJECT B-4616
-L- STA 17+00.00

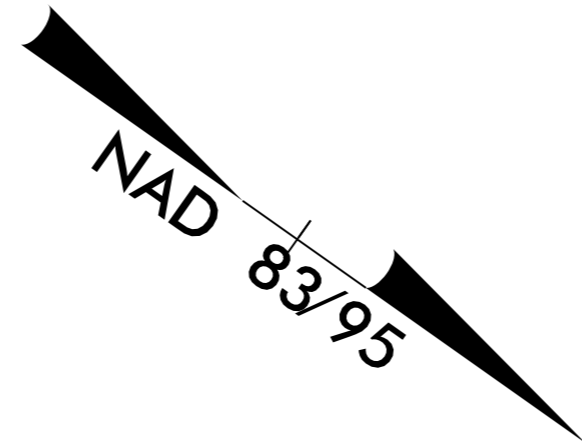

PROP O/H POW & COMMUN LINES
-DRV2-
PI Sta 10+70.45
Δ = 11° 32' 28.8" (RT)
D = 14' 19" 26.2"
L = 80.57'
T = 40.42'
R = 400.00'
SE = NC

NOTES: (1) SEE SHEET 8 FOR -L- PROFILE
(2) SEE SHEET 9 FOR -Y- PROFILE
(3) SEE SHEET 10 FOR -DRV1- PROFILE
(4) SEE SHEET 10 FOR -DRV2- PROFILE

MATCH LINE -L- STA 27+00.00
SEE SHEET UO-03

12/12/16 R/W REVISION: ADJUSTED OFFSETS BASED ON THE FIELD STAKING ON PARCELS 2 & 5 (WSP/PB,BAW)

5/14/99

11-APR-2017 14:52
C:\Eng\Projects\B-4616\ut_rdy4_U002.psh.dgn