





UTILITIES BY OTHERS

NOTE:  
ALL UTILITY WORK SHOWN ON THIS SHEET WILL BE DONE BY OTHERS. NO PAYMENT WILL BE MADE TO THE CONTRACTOR FOR UTILITY WORK SHOWN ON THIS SHEET.

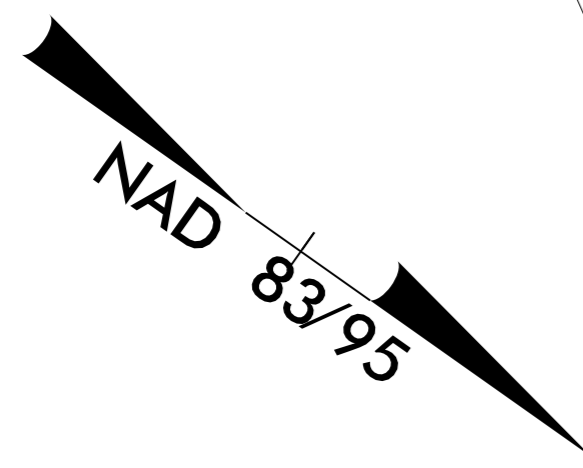

MATCH LINE -L- STA 27+00.00  
SEE SHEET UO-02

MATCH LINE -L- STA 38+00.00  
SEE SHEET UO-04

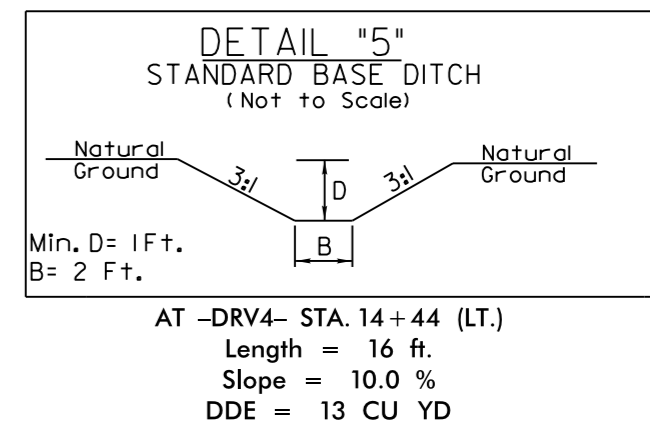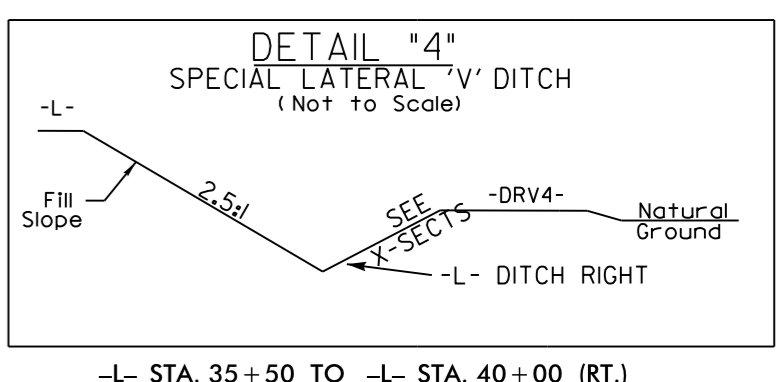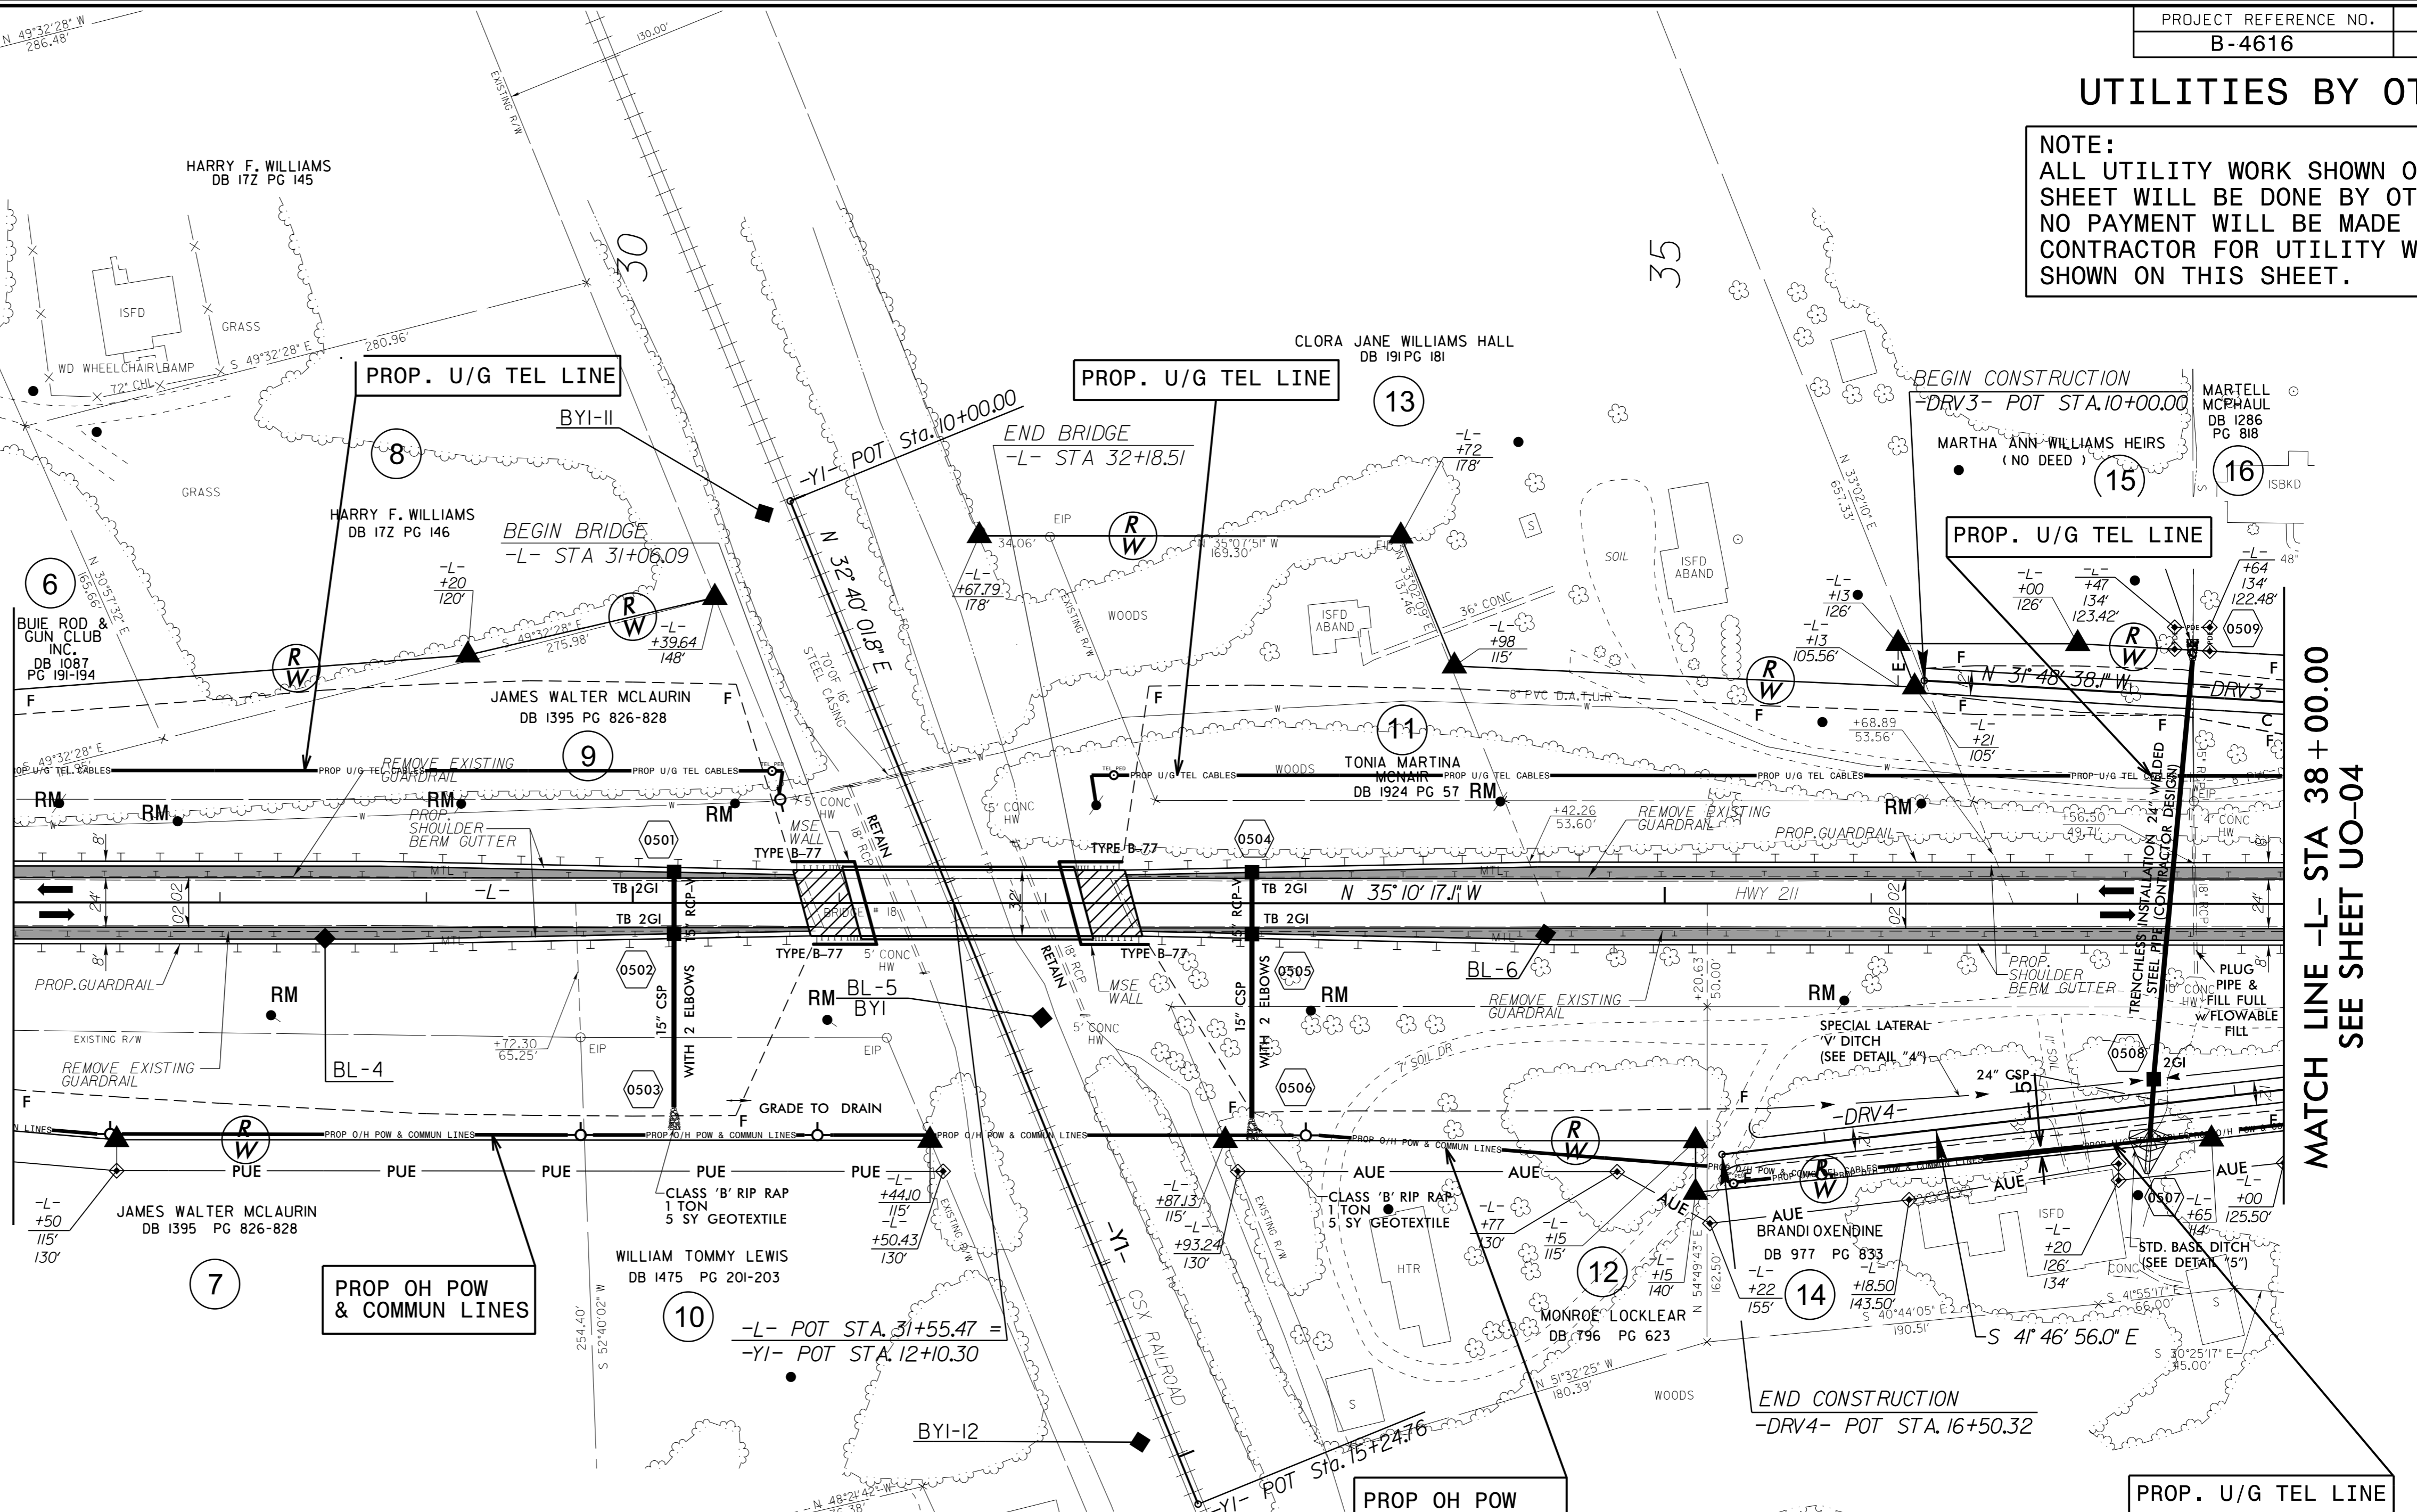

5/14/99  
11-APR-2017 14:53  
C:\Users\jerry\OneDrive\Documents\Projects\290.005\_b4616.ut\_rdy5\_U003\_psh.dgn