


TOP OF RAIL		
STA. -Y1-	LEFT RAIL	RIGHT RAIL
11+92.02	183.00	182.96
11+94.06	183.01	182.97
12+26.60	183.17	183.13
12+28.62	183.18	183.14

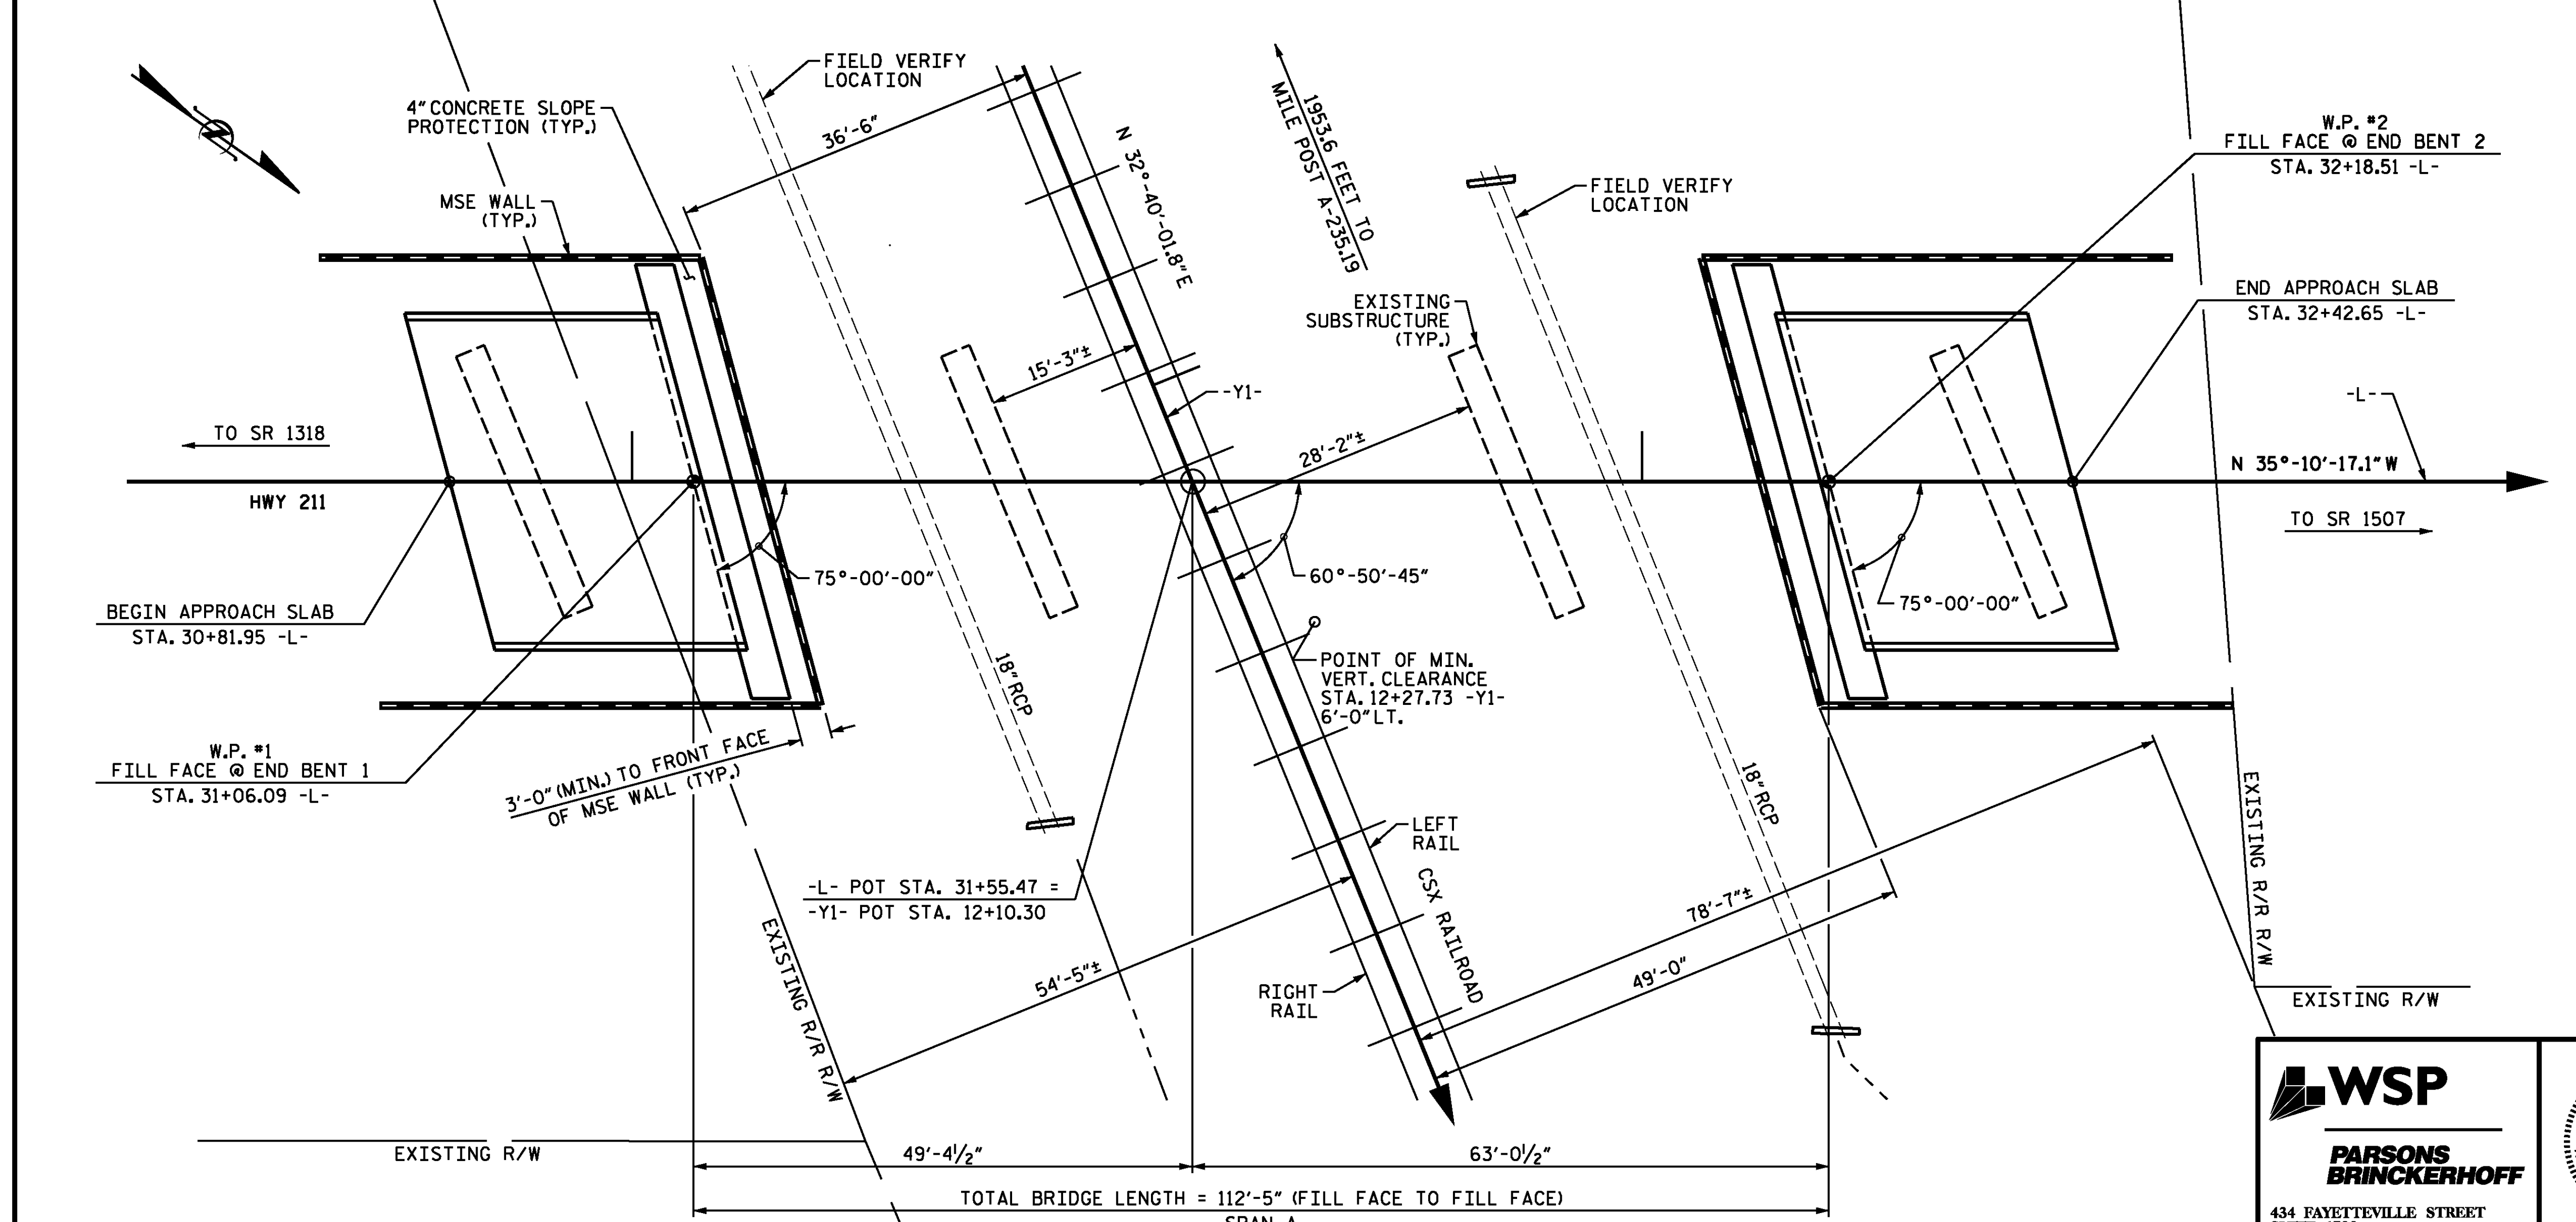


PROJECT NO. B-4616
ROBESON COUNTY
 STATION: 31+55.47 -L-
12+10.30 -Y1-
 SHEET 1 OF 4 REPLACES BRIDGE No. 18

MILE POST A-234.82
 STATE OF NORTH CAROLINA
 DEPARTMENT OF TRANSPORTATION
 RALEIGH
GENERAL DRAWING
 FOR BRIDGE ON NC 211
 OVER CSX RAILROAD
 BETWEEN
 SR 1318 AND SR 1507

DESIGNED BY: M.J. OSTRISHKO DATE: 04/2016
 DRAWN BY: M.J. OSTRISHKO DATE: 04/2016
 CHECKED BY: N.A. PIERCE DATE: 05/2016
 DESIGN ENGINEER OF RECORD: N.A. PIERCE DATE: 05/2016

7/27/2016
 R:\Raleigh Office\NCDOT\B-4616 Robeson County\400.Structures\Drafting\GO\401.001.B4616_SMU.GD01.dgn
 usmo04281

WSP
PARSONS BRINCKERHOFF
 434 FAYETTEVILLE STREET
 SUITE 1500
 RALEIGH, NC 27601
 LICENSE NO. F-0165

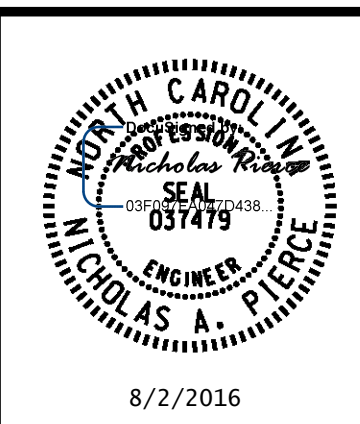

REVISIONS						SHEET NO.
NO.	BY:	DATE:	NO.	BY:	DATE:	S1-1
1			3			TOTAL SHEETS
2			4			25

**DOCUMENT NOT CONSIDERED FINAL
 UNLESS ALL SIGNATURES COMPLETED**