

**PLAN OF SPAN A**


FOR SECTION VIEWS, SEE "TYPICAL SECTION" SHEET 3 OF 3.  
 FOR DETAILS OF INTERMEDIATE DIAPHRAGMS, SEE "INTERMEDIATE STEEL DIAPHRAGMS FOR TYPE IV PRESTRESSED CONCRETE GIRDERS" SHEET.  
 FOR INTERMEDIATE DIAPHRAGM LOCATIONS, SEE "GIRDER LAYOUT" SHEET.

PROJECT NO. B-4616  
ROBESON COUNTY  
 STATION: 31+55.47 -L-

DESIGNED BY:	C.J. HOWARD	DATE :	04/2016
DRAWN BY:	M.J. OSTRISHKO	DATE :	04/2016
CHECKED BY:	N.A. PIERCE	DATE :	05/2016
DESIGN ENGINEER OF RECORD:	N.A. PIERCE	DATE :	06/2016

7/26/2016  
 R:\Raleigh Office NCDOT\B-4616 Robeson County\400.Structures\Drafting\Superstructure\401.017.B4616.SMU.S1.dgn  
 usmo04281

**WSP**  
**PARSONS BRINCKERHOFF**  
 434 FAYETTEVILLE STREET  
 SUITE 1500  
 RALEIGH, NC 27601  
 LICENSE NO. F-0165

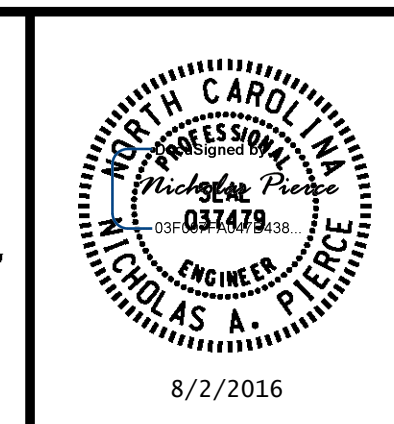

STATE OF NORTH CAROLINA  
 DEPARTMENT OF TRANSPORTATION  
 RALEIGH  
 SUPERSTRUCTURE  
**PLAN OF SPAN A**

REVISIONS					
NO.	BY:	DATE:	NO.	BY:	DATE:
1			3		
2			4		

SHEET NO. **S1-9**  
 TOTAL SHEETS 25

**DOCUMENT NOT CONSIDERED FINAL UNLESS ALL SIGNATURES COMPLETED**