
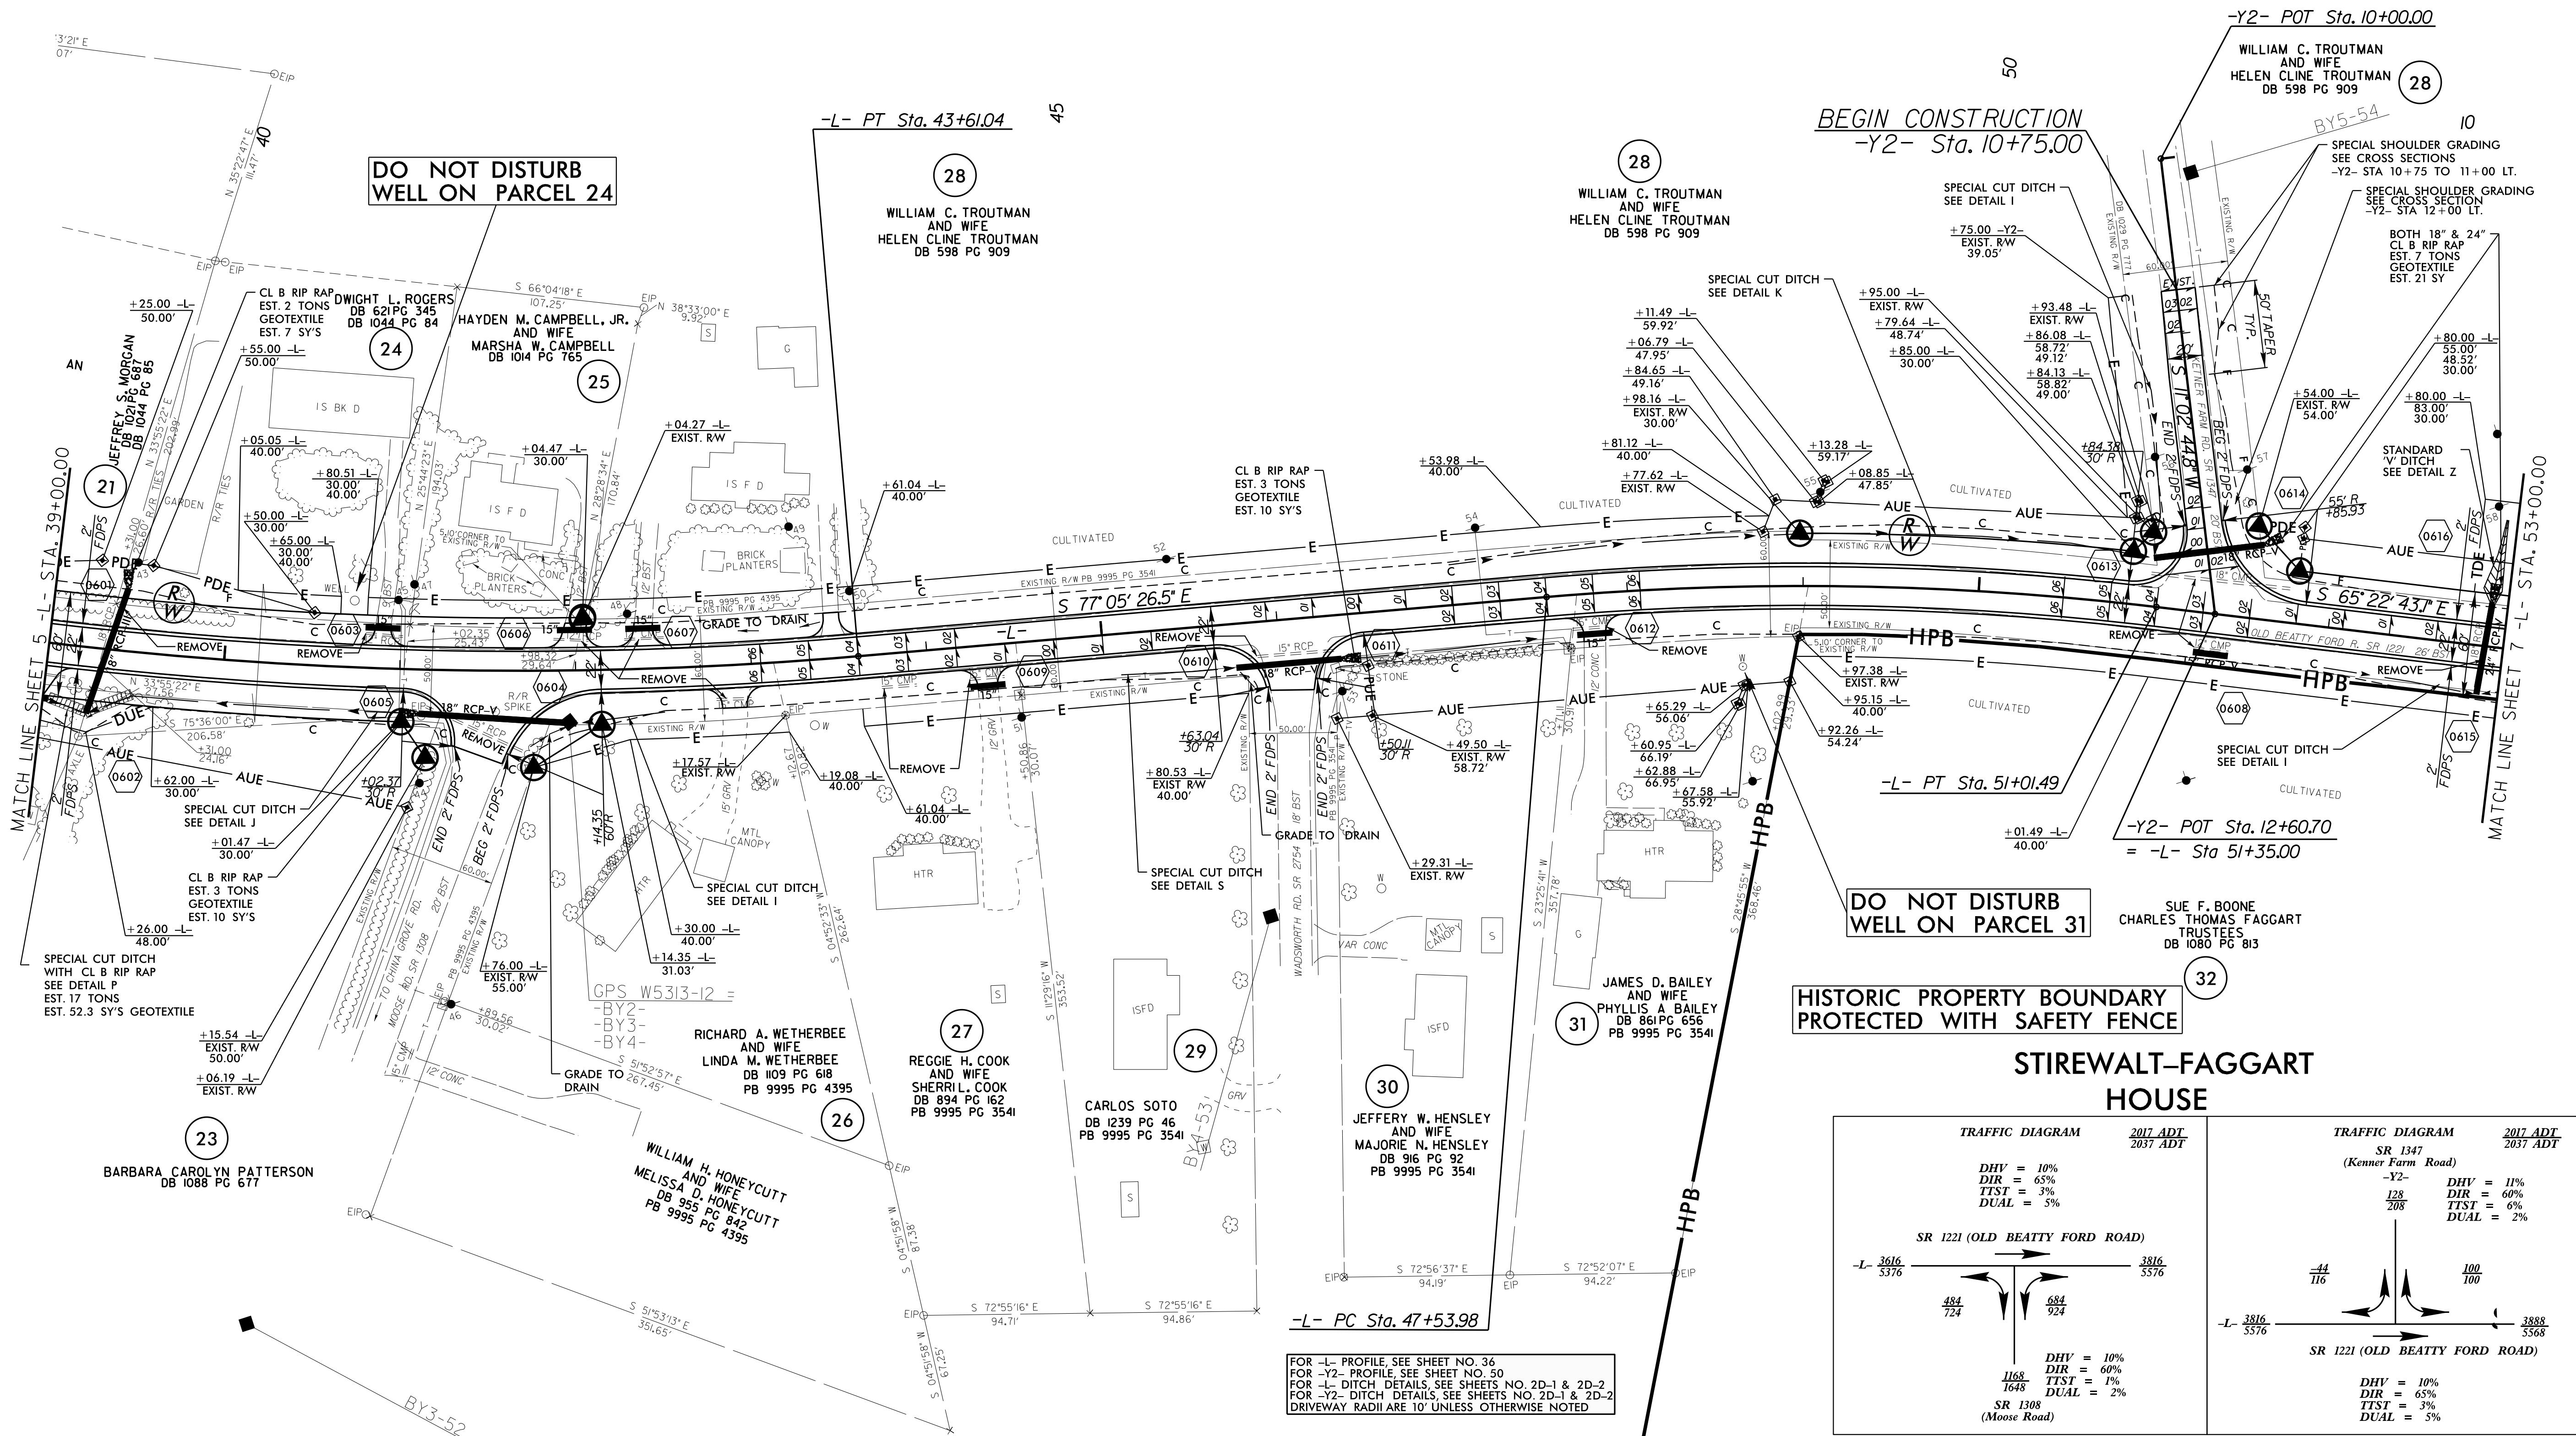


-L-
 PI Sta 40+64.54 PI Sta 49+28.34
 $\Delta = 15' 11" 24.8" (LT)$ $\Delta = 11' 42" 43.4" (RT)$
 $D = 2' 32" 47.3"$ $D = 3' 22" 13.2"$
 $L = 596.52'$ $L = 347.50'$
 $T = 300.02'$ $T = 174.36'$
 $R = 2,250.00'$ $R = 1,700.00'$
 $SE = 06'$ $SE = 06'$
 $RO = 167'$ $RO = 160'$

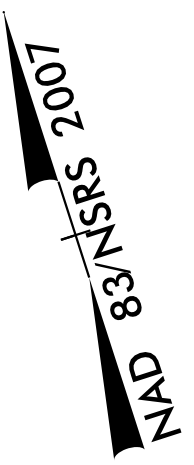


BEGIN CONSTRUCTION
-Y2- Sta. 10+75.00

DO NOT DISTURB WELL ON PARCEL 31

HISTORIC PROPERTY BOUNDARY PROTECTED WITH SAFETY FENCE

STIREWALT-FAGGART HOUSE

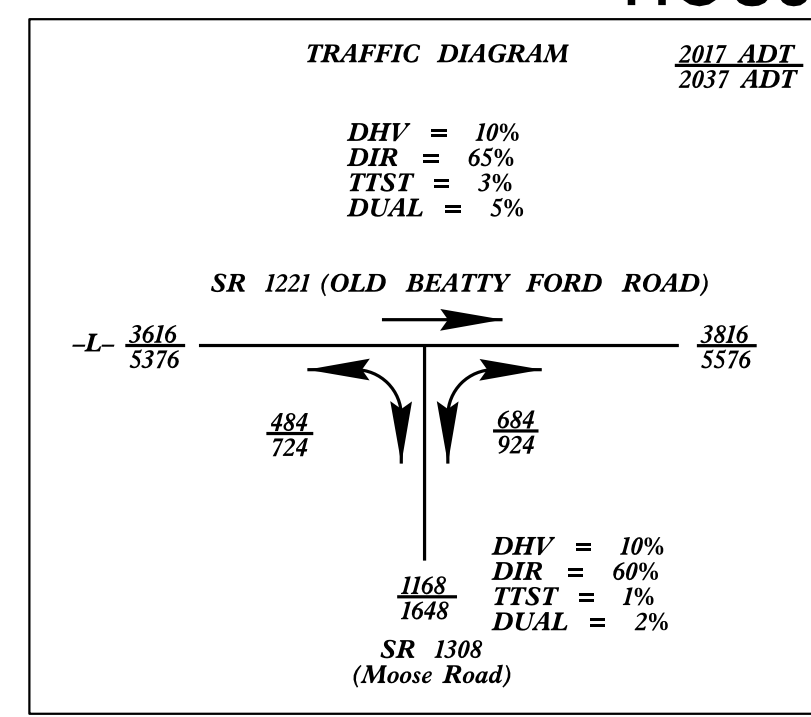

FOR -L- PROFILE SEE SHEET NO. 36
 FOR -Y2- PROFILE SEE SHEET NO. 50
 FOR -L- DITCH DETAILS SEE SHEETS NO. 2D-1 & 2D-2
 FOR -Y2- DITCH DETAILS SEE SHEETS NO. 2D-1 & 2D-2
 DRIVEWAY RADII ARE 10' UNLESS OTHERWISE NOTED

REVISIONS

8/17/99

28-APR-2017 10:32 W-5313-Rdy_psh-sh-06.dgn
 9:54:50 AM