



-L-
 PI Sta 146+73.01
 $\Delta = 46^{\circ}01'45.4" (LT)$
 $D = 6^{\circ}52'41.7"$
 $L = 669.20'$
 $T = 353.84'$
 $R = 833.00'$
 $SE = 06$
 $RO = 144'$

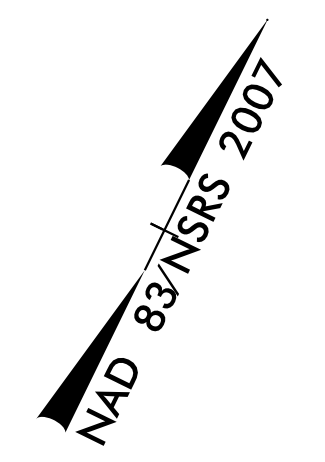

REVISIONS

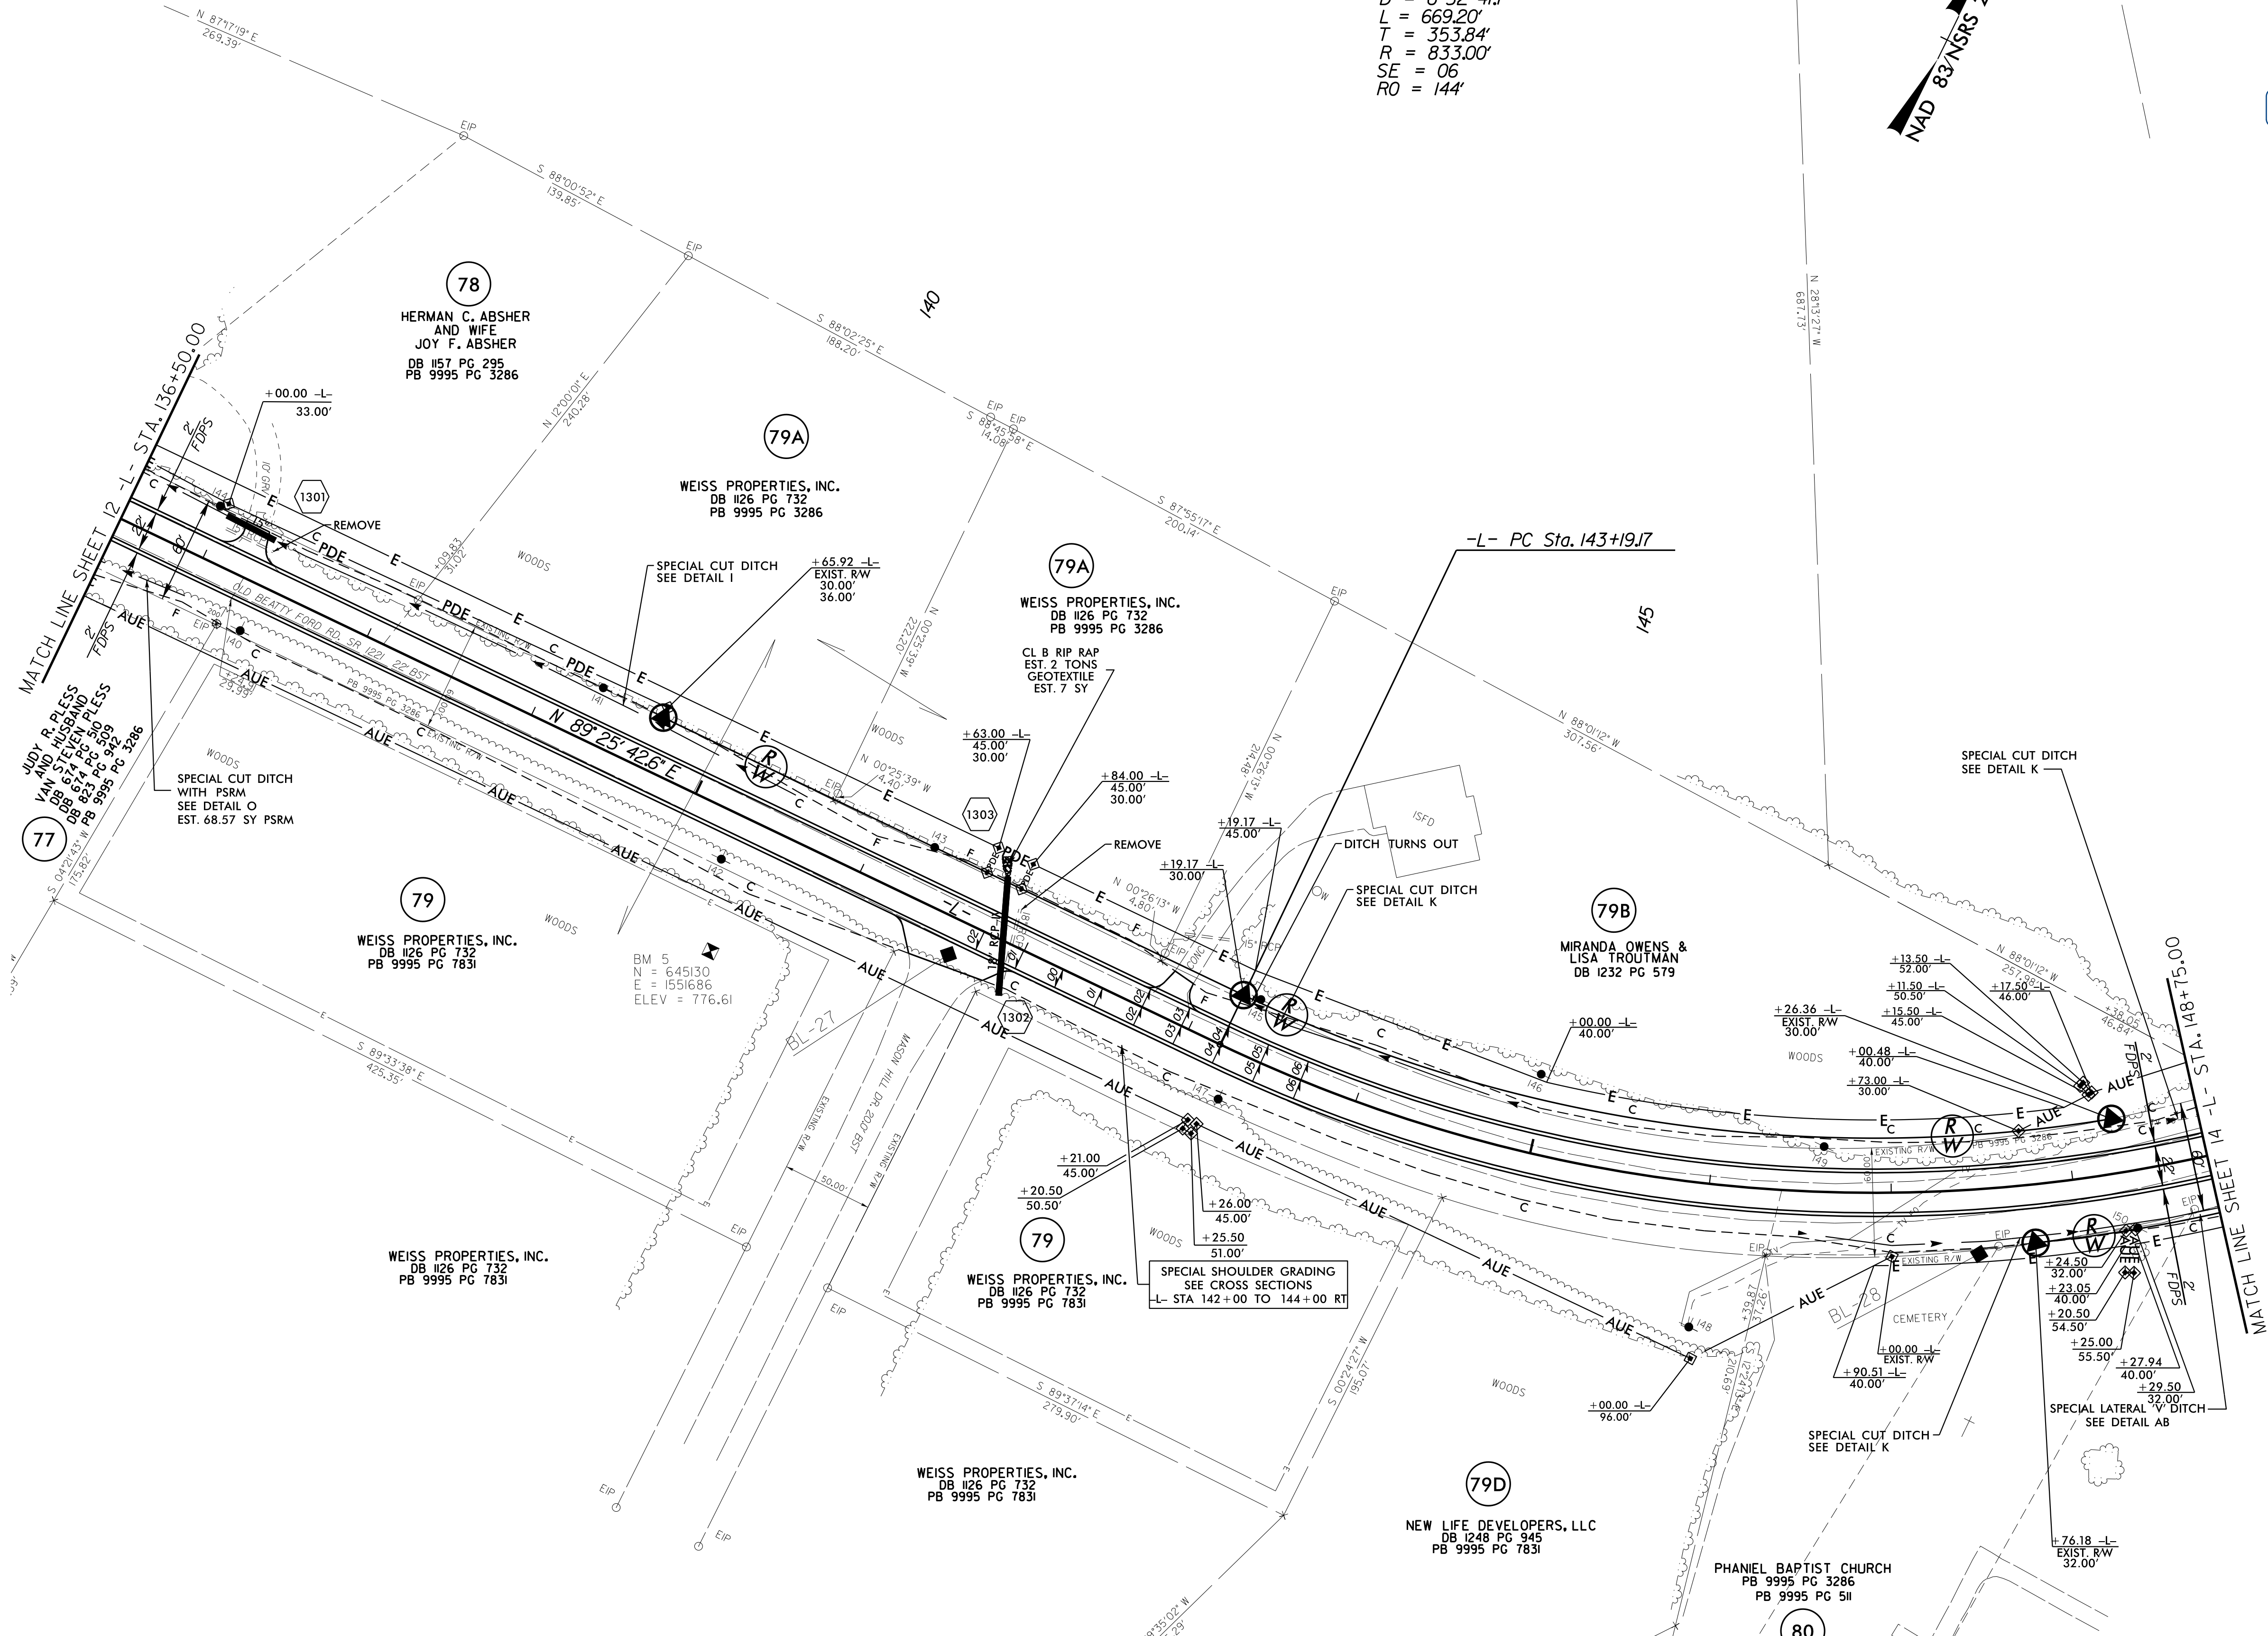

FOR -L- PROFILE, SEE SHEET NO. 39
 FOR -L- DITCH DETAILS, SEE SHEETS NO. 2D-1 & 2D-2
 DRIVEWAY RADII ARE 10' UNLESS OTHERWISE NOTED

8/17/99

28-MAR-2017 14:28 W-5313-Rdw_psh_sht13.dgn
 9:58:50 PM W-5313-RDW_PSH_SHT13.DGN