
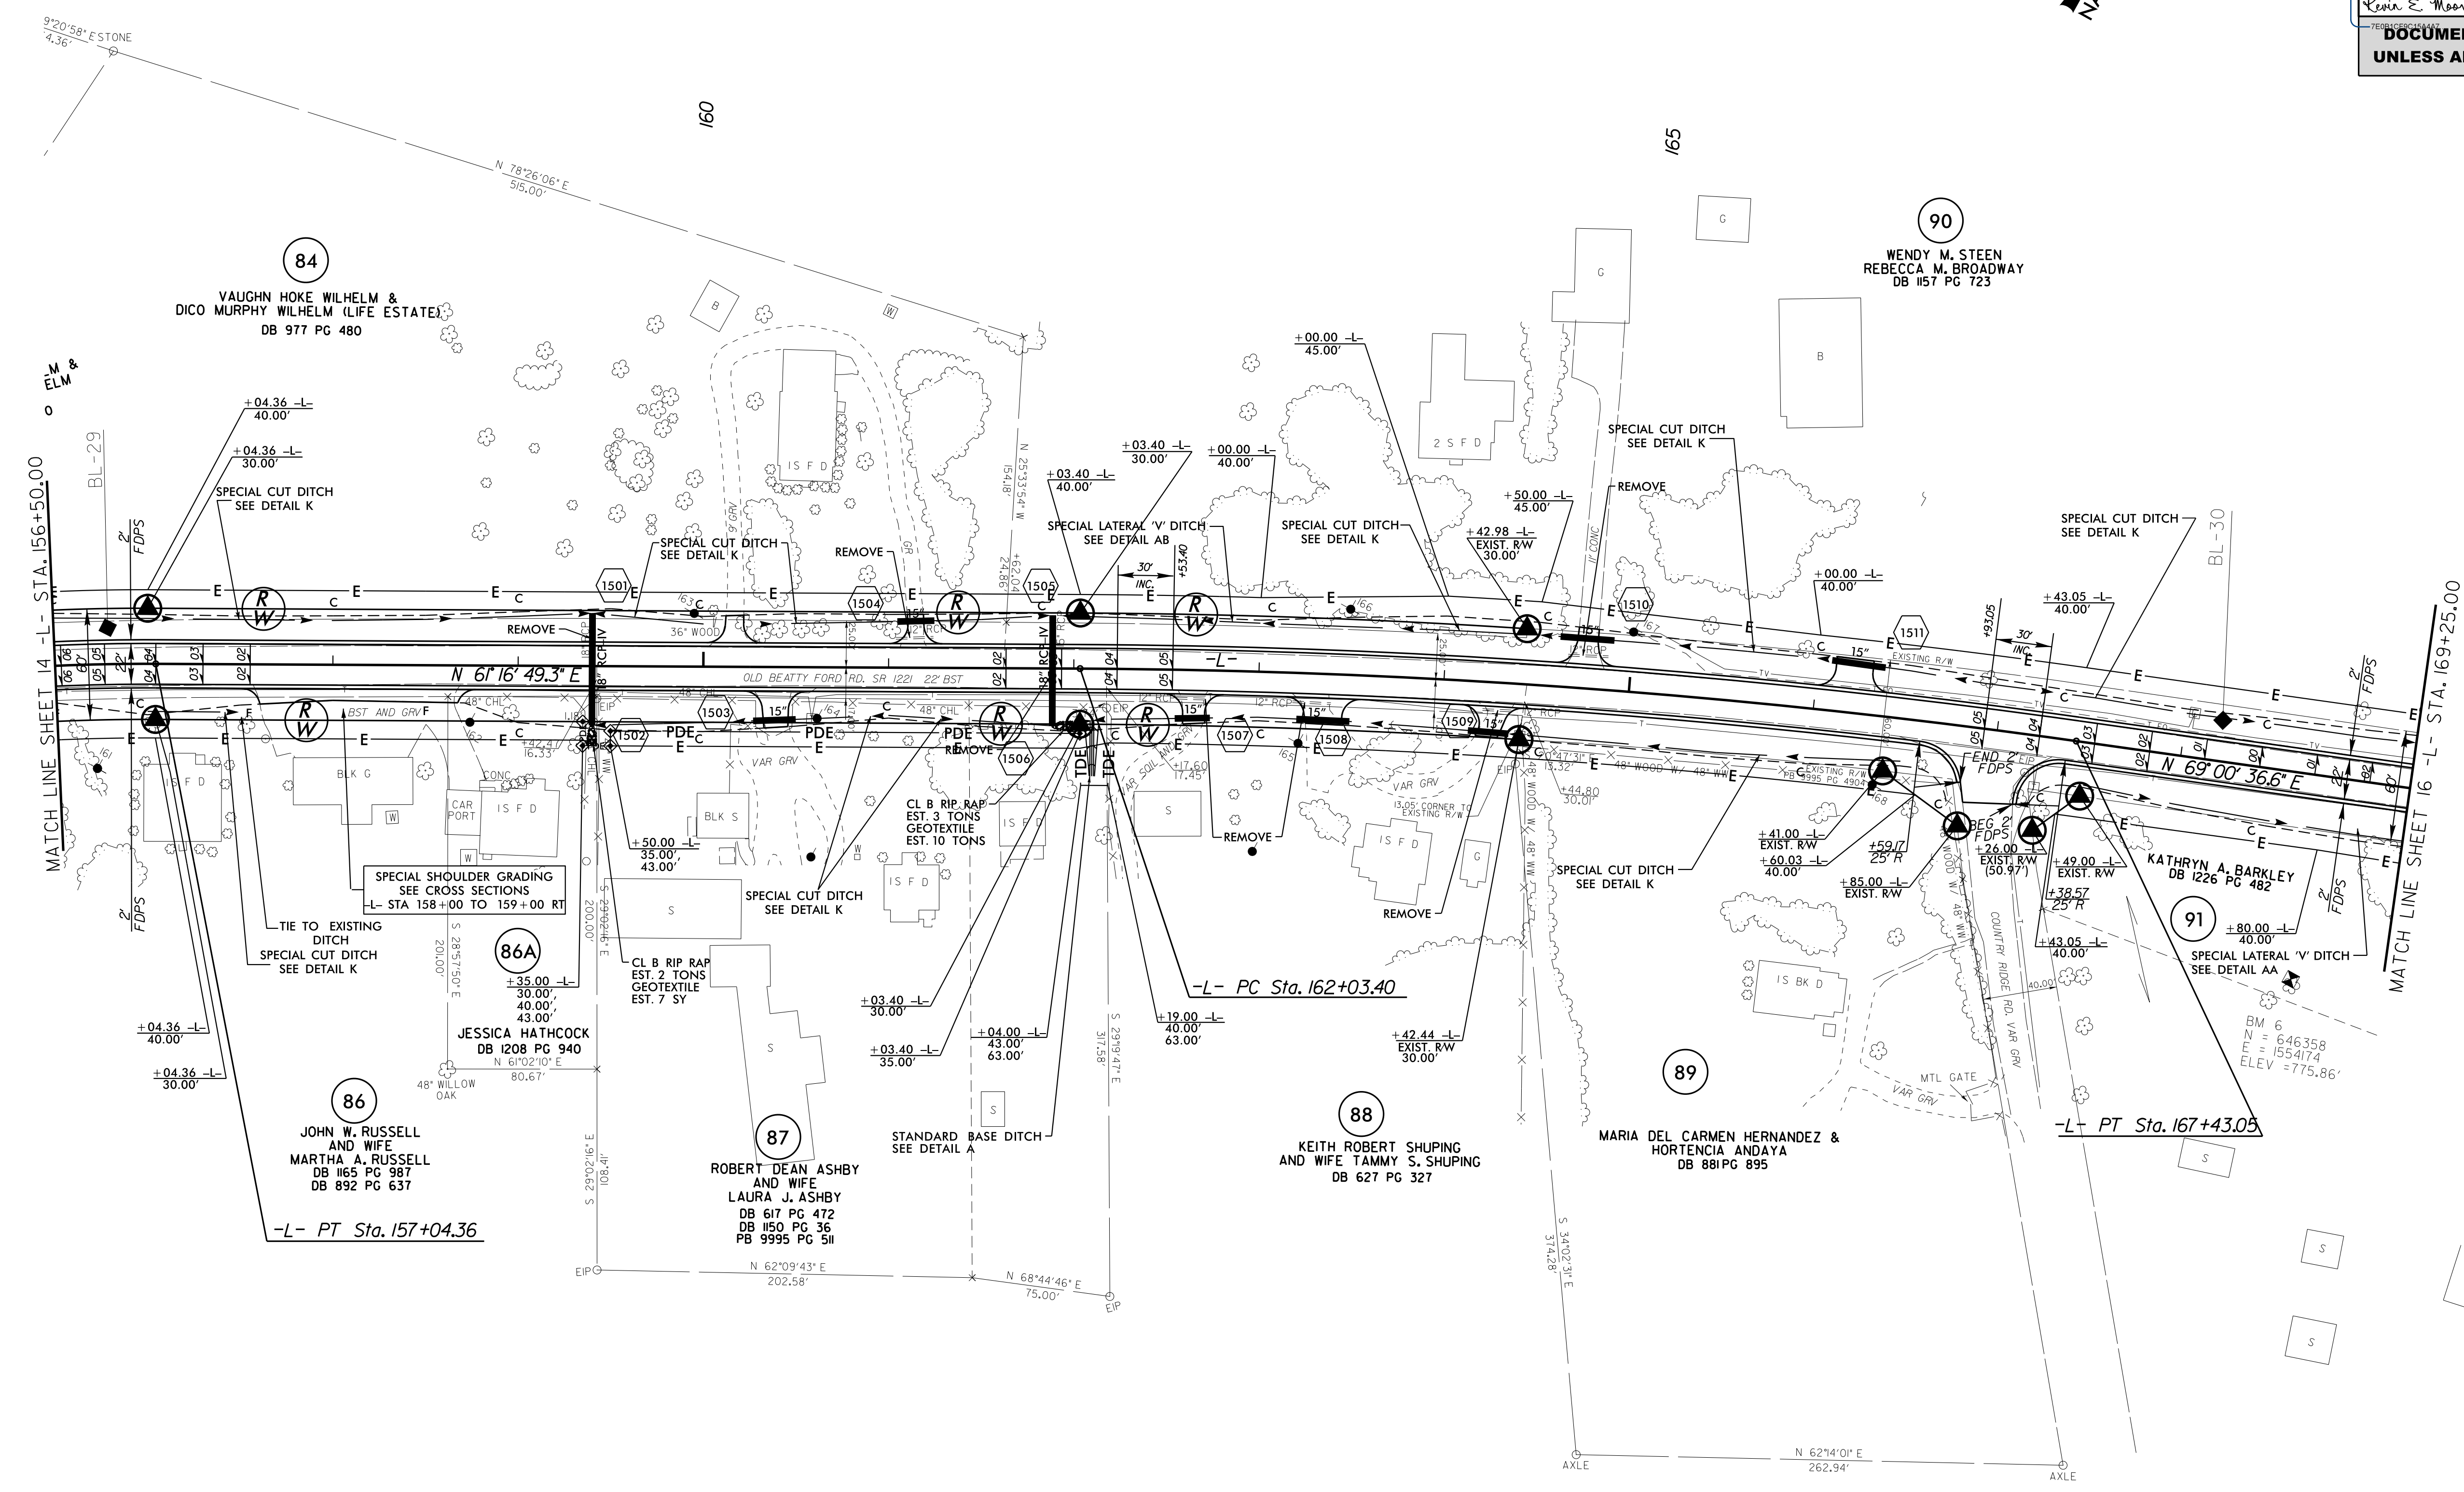


-L-

PI Sta 155+34.13	PI Sta 164+73.64
$\Delta = 17^{\circ} 52' 52.0''$ (RT)	$\Delta = 7^{\circ} 43' 47.4''$ (RT)
D = 5' 12' 31.3"	D = 1' 25' 56.6"
L = 343.29'	L = 539.64'
T = 173.05'	T = 270.23'
R = 1,100.00'	R = 4,000.00'
SE = 06	SE = 05
RO = 153'	RO = SEE PLANS

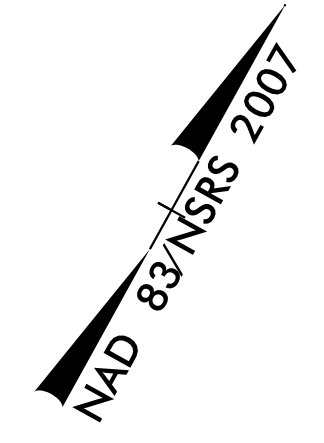

REVISIONS

8/17/99

28-MAR-2017 14:25 W-5313-Rdw\_psh-sh.t15.dgn  
9:58:58 AM W-5313-Rdw\_psh-sh.t15.dgn

FOR -L- PROFILE, SEE SHEET NO. 40  
FOR -L- DITCH DETAILS, SEE SHEET NO. 2D-1 & 2D-2  
DRIVEWAY RADII ARE 10' UNLESS OTHERWISE NOTED