


DOCUMENT NOT CONSIDERED FINAL  
UNLESS ALL SIGNATURES COMPLETED

NOTE: PARCEL NO. 104 WAS REMOVED FROM PLANS

GERTRUDE B. SAPP  
AND HUSBAND  
TIMOTHY N. SAPP  
DB 986 PG 429

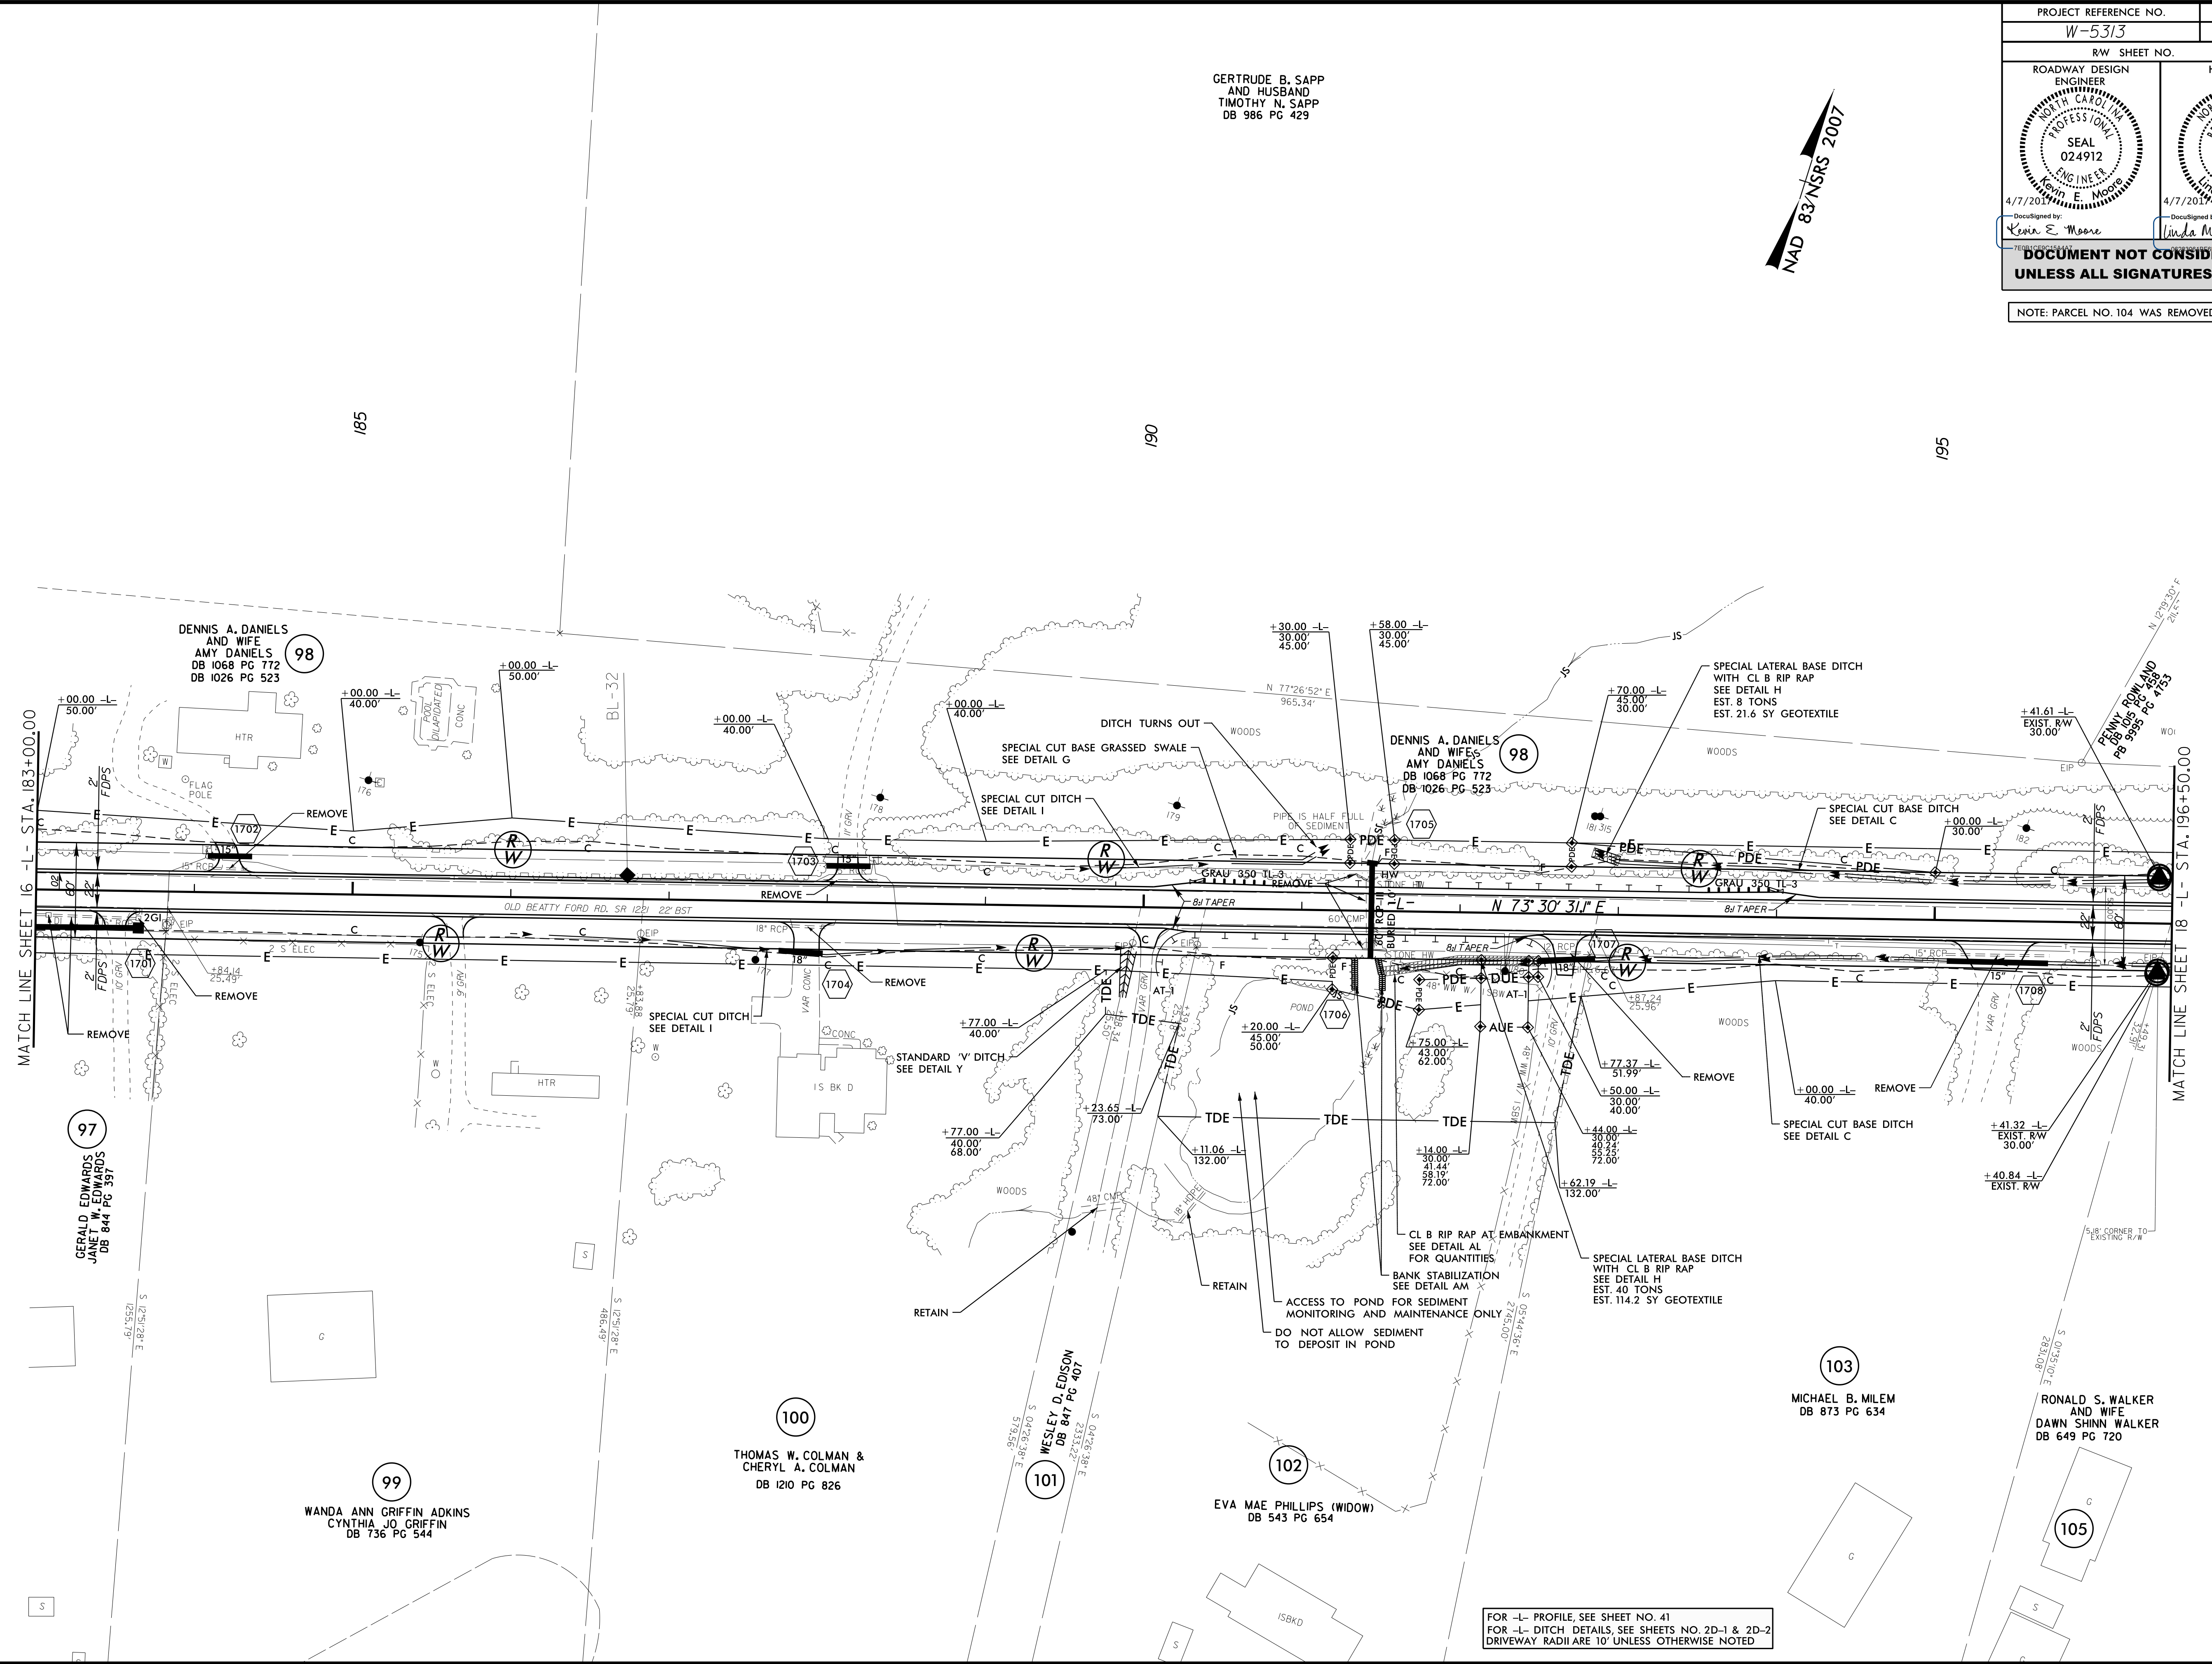

REVISIONS

8/17/99

07-APR-2017 10:45 W-5313-Rdy\_psh\_sht17.dgn  
S:\AS\PROJECTS\W-5313

FOR -L- PROFILE, SEE SHEET NO. 41  
FOR -L- DITCH DETAILS, SEE SHEETS NO. 2D-1 & 2D-2  
DRIVEWAY RADII ARE 10' UNLESS OTHERWISE NOTED