



5/28/99

PROJECT REFERENCE NO. <b>W-5313</b>	SHEET NO. <b>36</b>
ROADWAY DESIGN ENGINEER SEAL 024912 Kevin E. Moore	HYDRAULICS ENGINEER SEAL 033246 Linda M. Johns
<p>4/5/2017 Designed by Kevin E. Moore</p> <p>4/7/2017 DocuSigned by Linda M. Johns</p>	
<p><b>DOCUMENT NOT CONSIDERED FINAL UNLESS ALL SIGNATURES COMPLETED</b></p>	

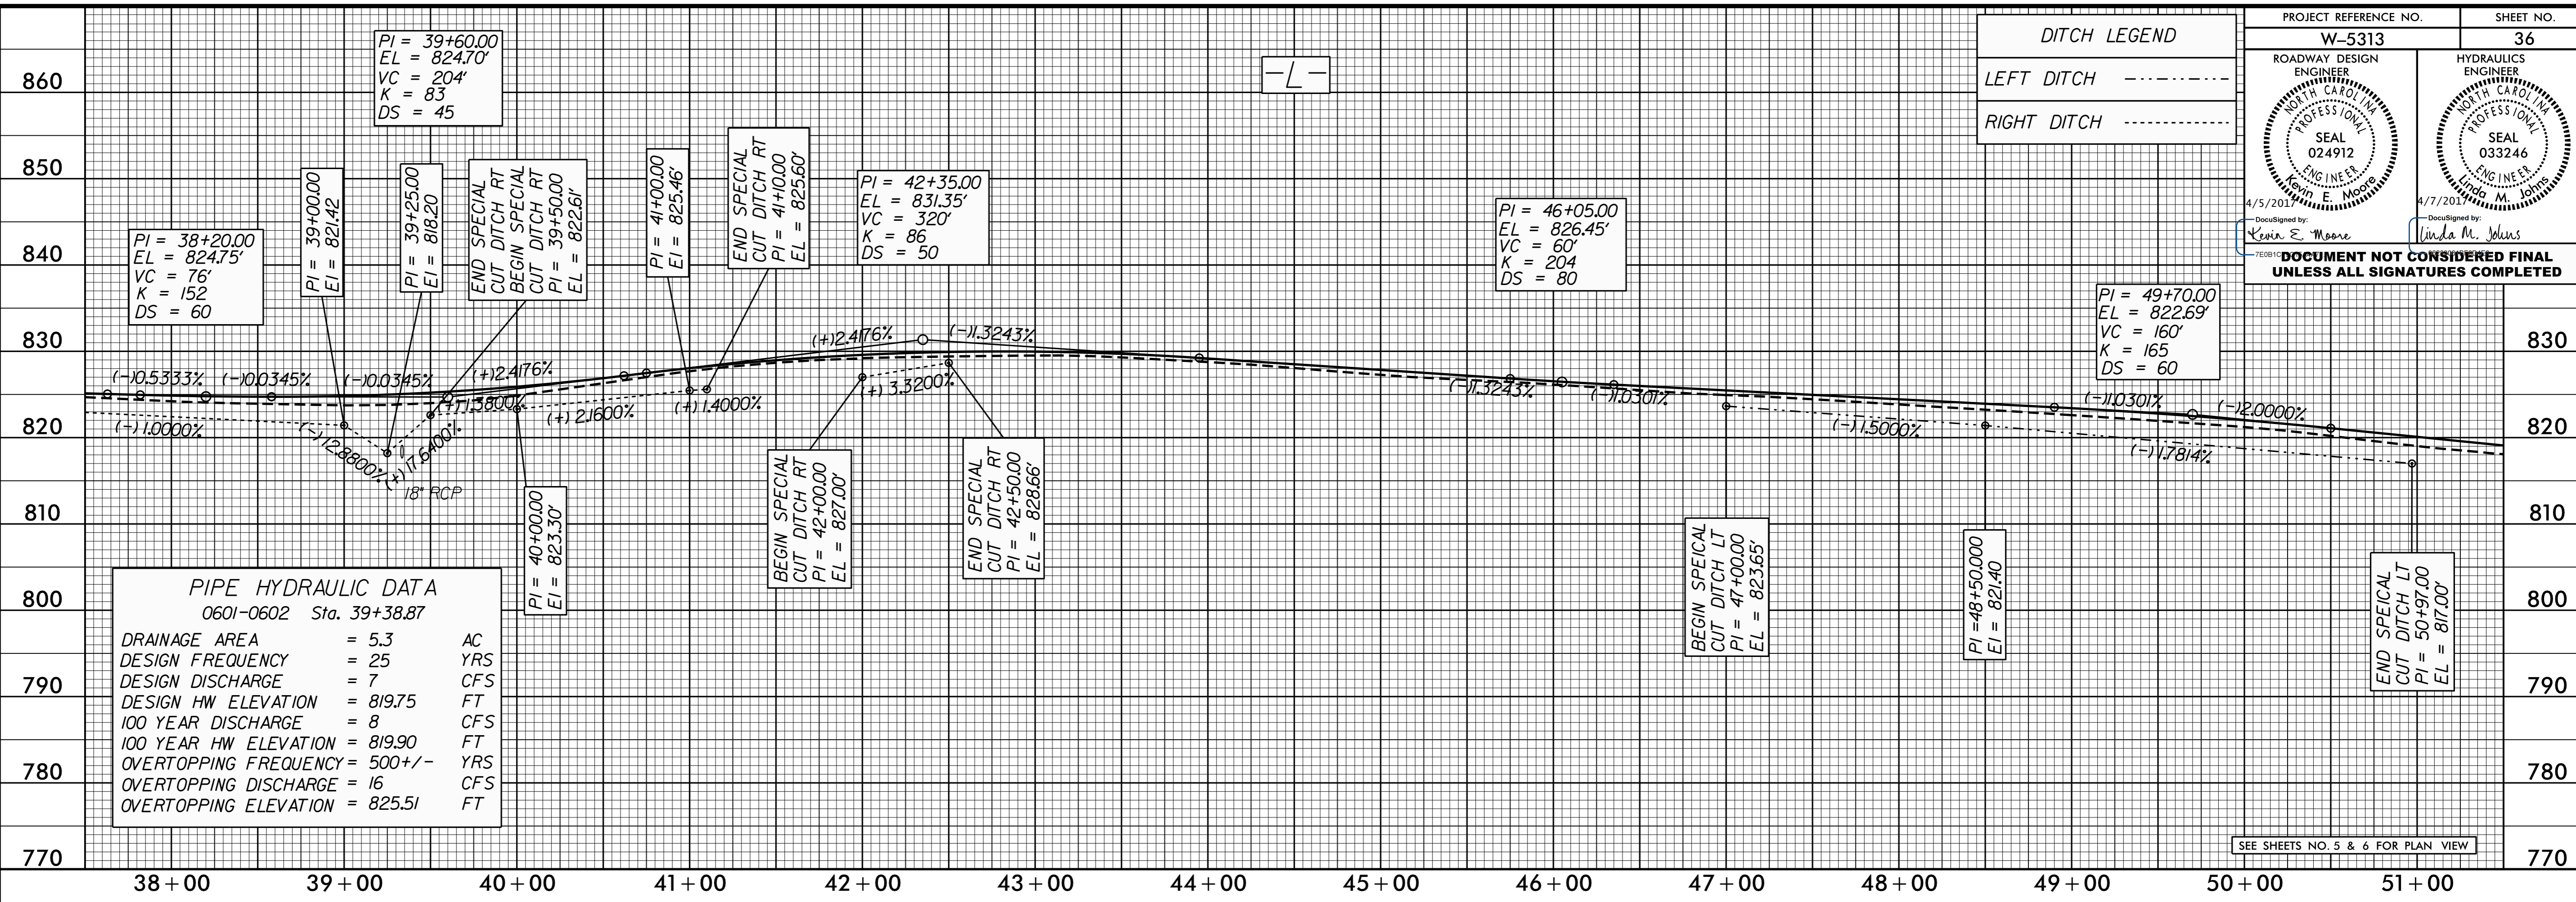

SEE SHEETS NO. 5 & 6 FOR PLAN VIEW

28-MAR-2017 14:27 W:\5313\_Rdwy-pl.psh-36.dgn

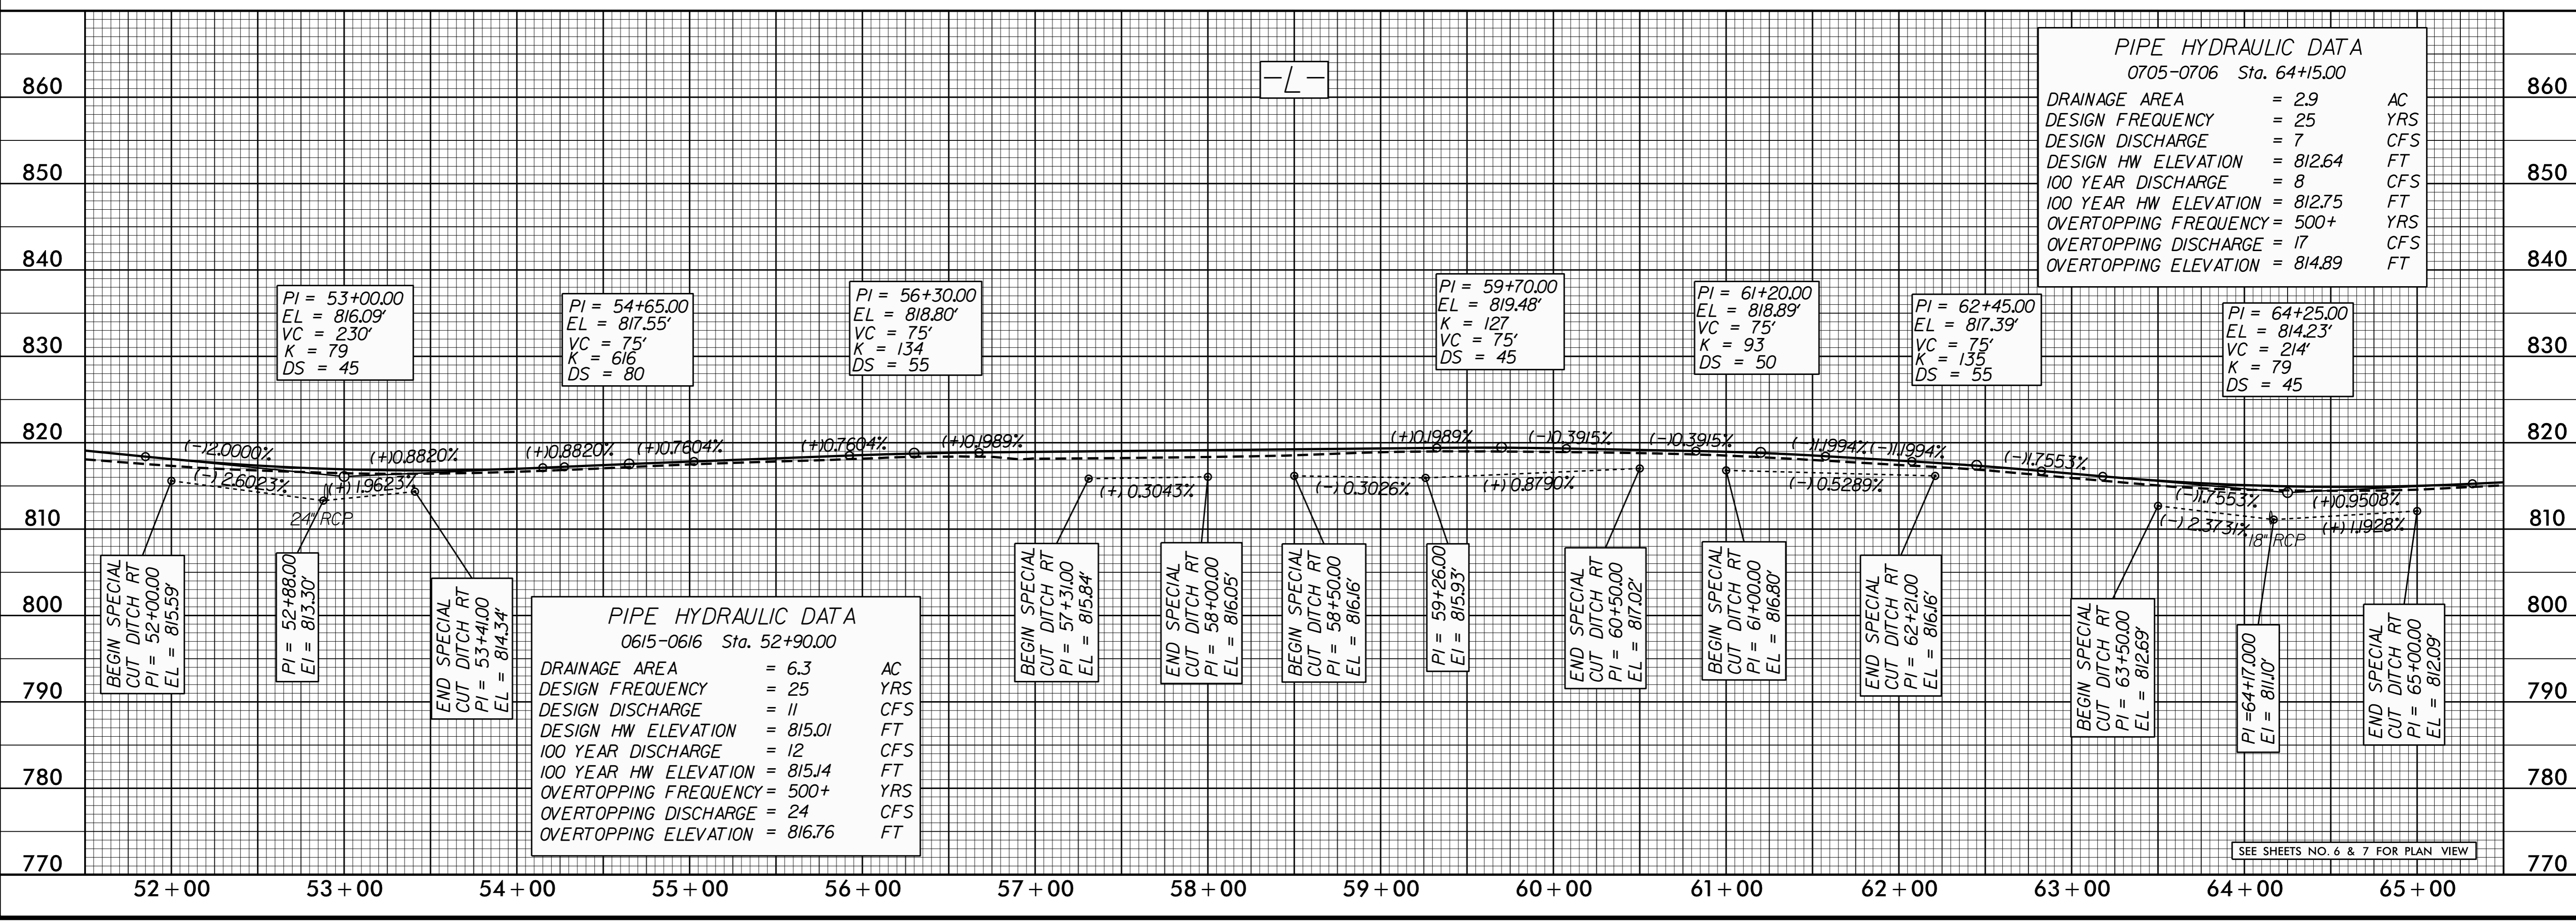

SEE SHEETS NO. 6 & 7 FOR PLAN VIEW