
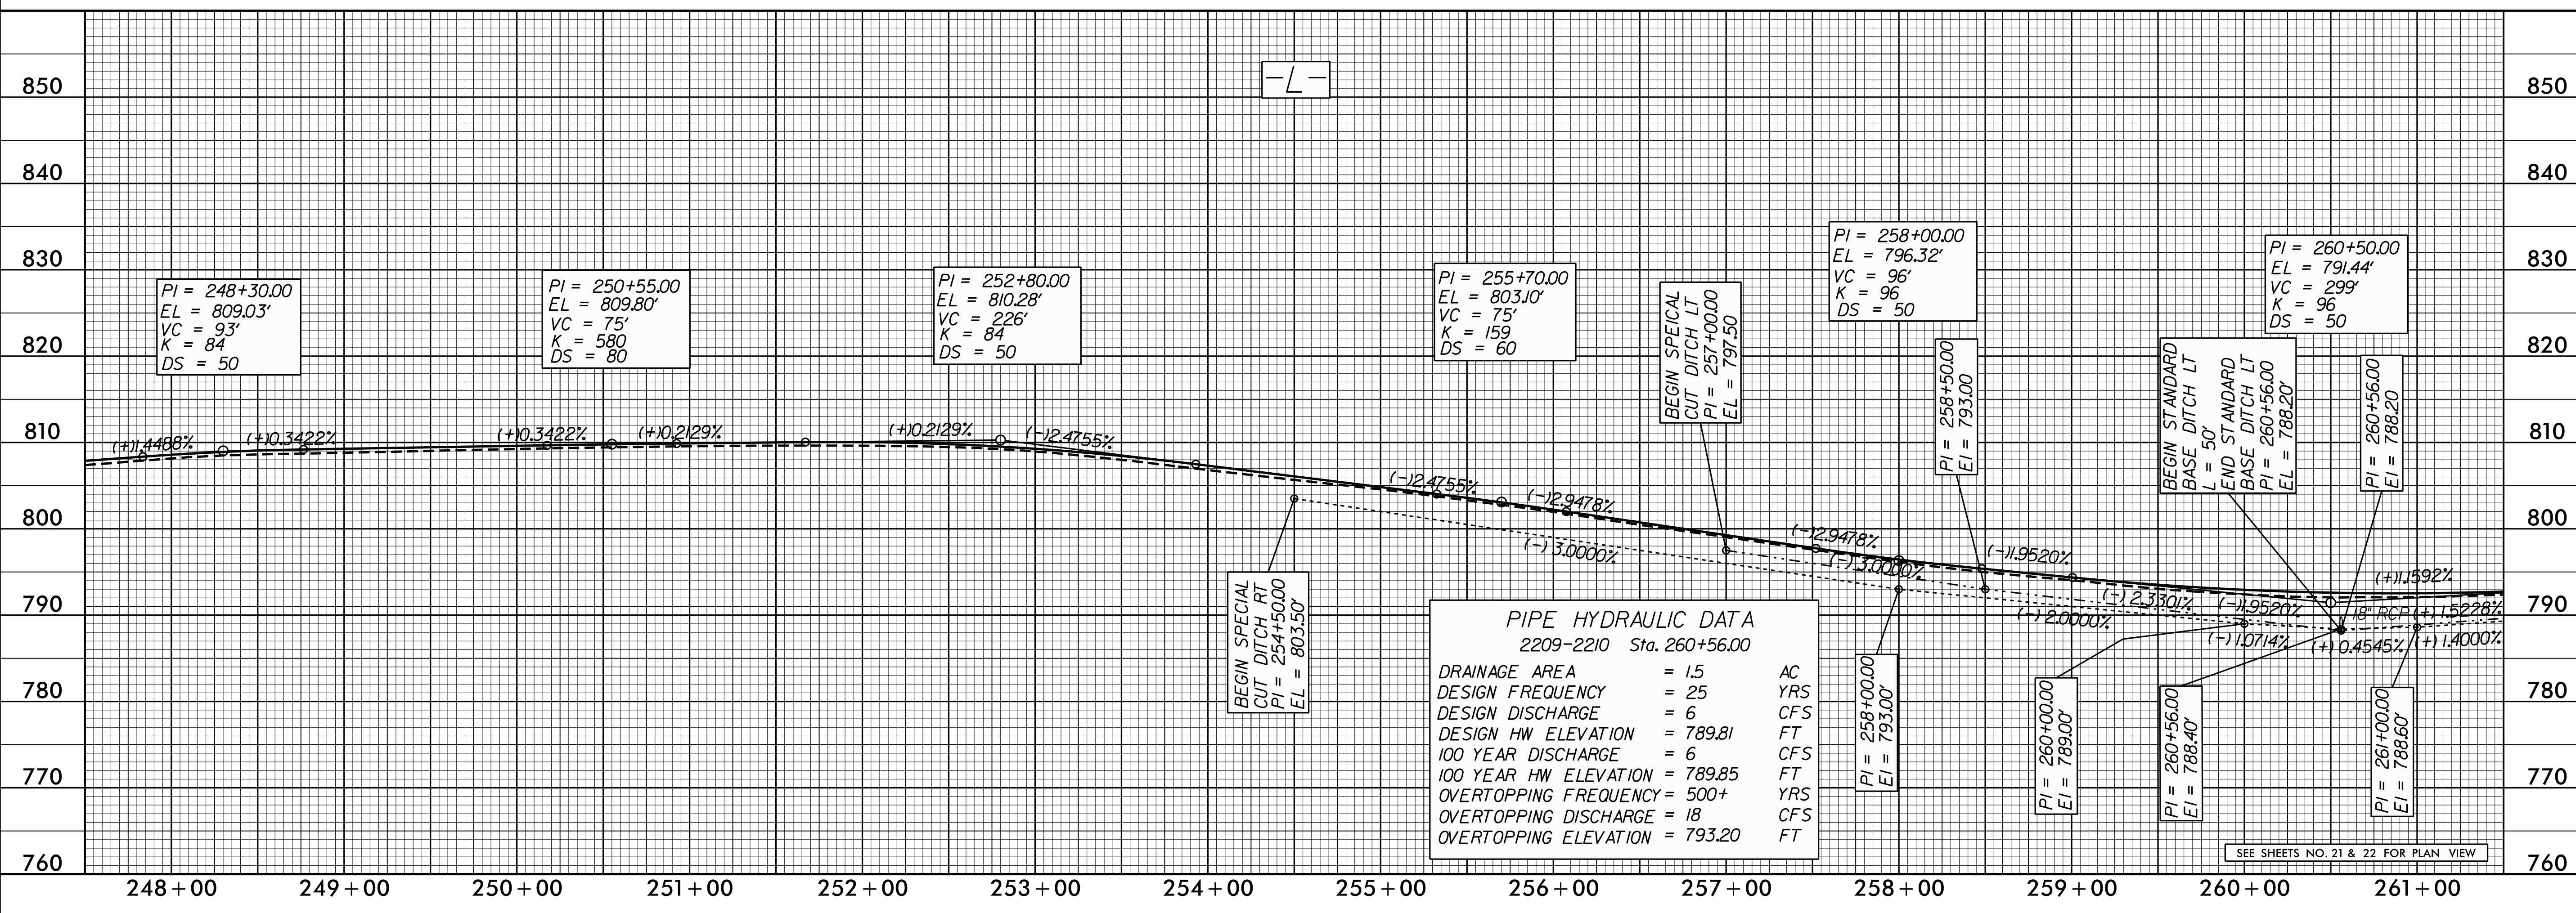


5/28/99

PROJECT REFERENCE NO. <b>W-5313</b>	SHEET NO. <b>43</b>
ROADWAY DESIGN ENGINEER SEAL 024912 Karin E. Moore 4/5/2014	HYDRAULICS ENGINEER SEAL 033246 Linda M. Johns 4/7/2014
<p>70818</p> <p>DESIGNED BY: Karin E. Moore</p> <p>70818</p> <p>DESIGNED BY: Linda M. Johns</p> <p><b>DOCUMENT NOT CONSIDERED FINAL</b></p> <p><b>UNLESS ALL SIGNATURES COMPLETED</b></p>	

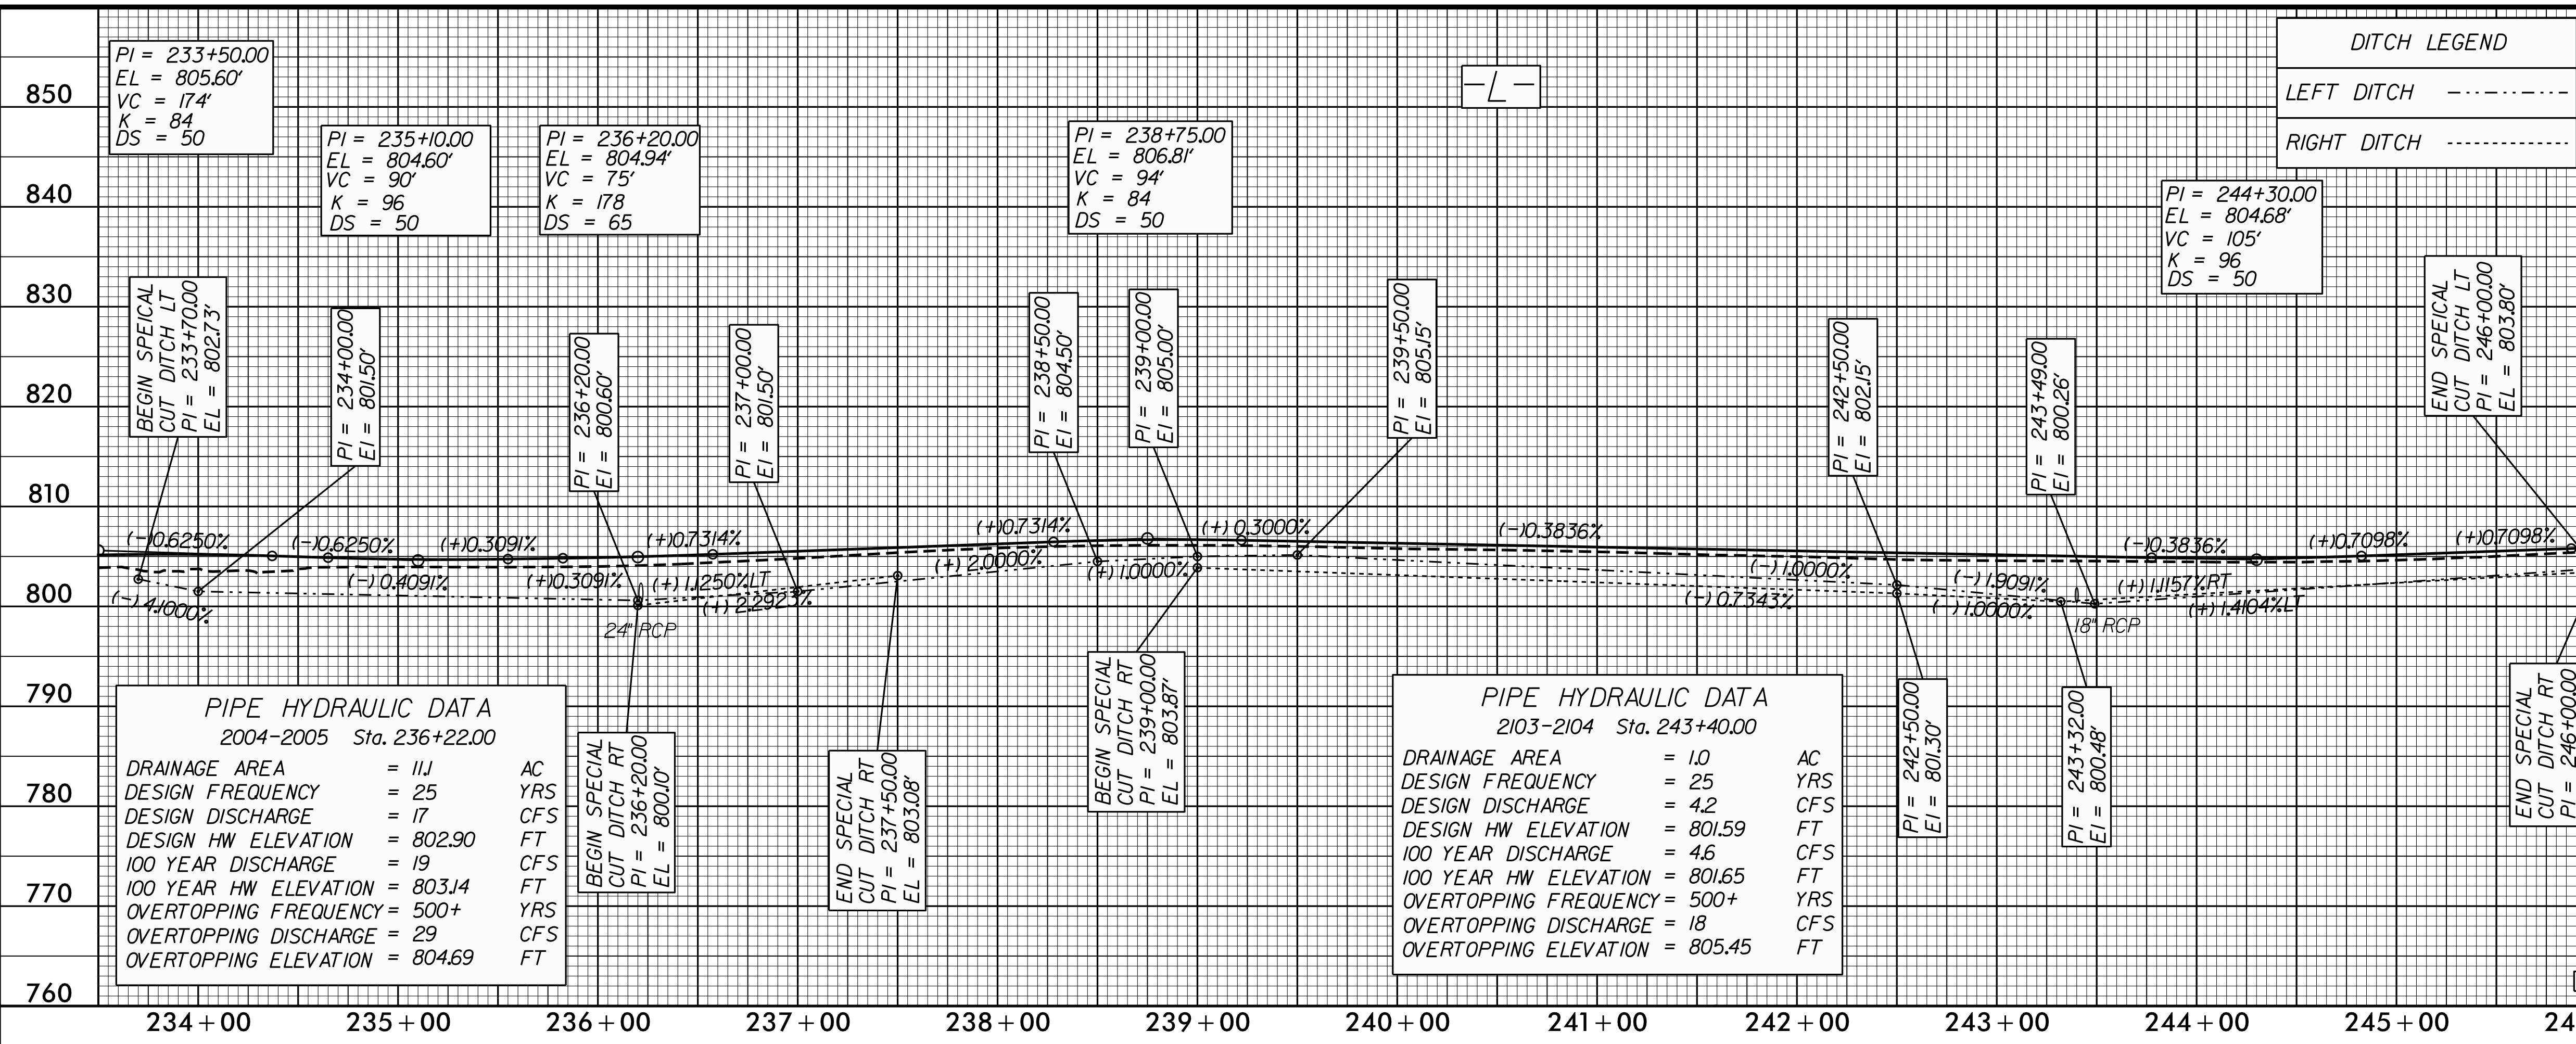

28-MAR-2017 14:27 W:\5313\_Rdwy\pl.psh\_43.dgn