
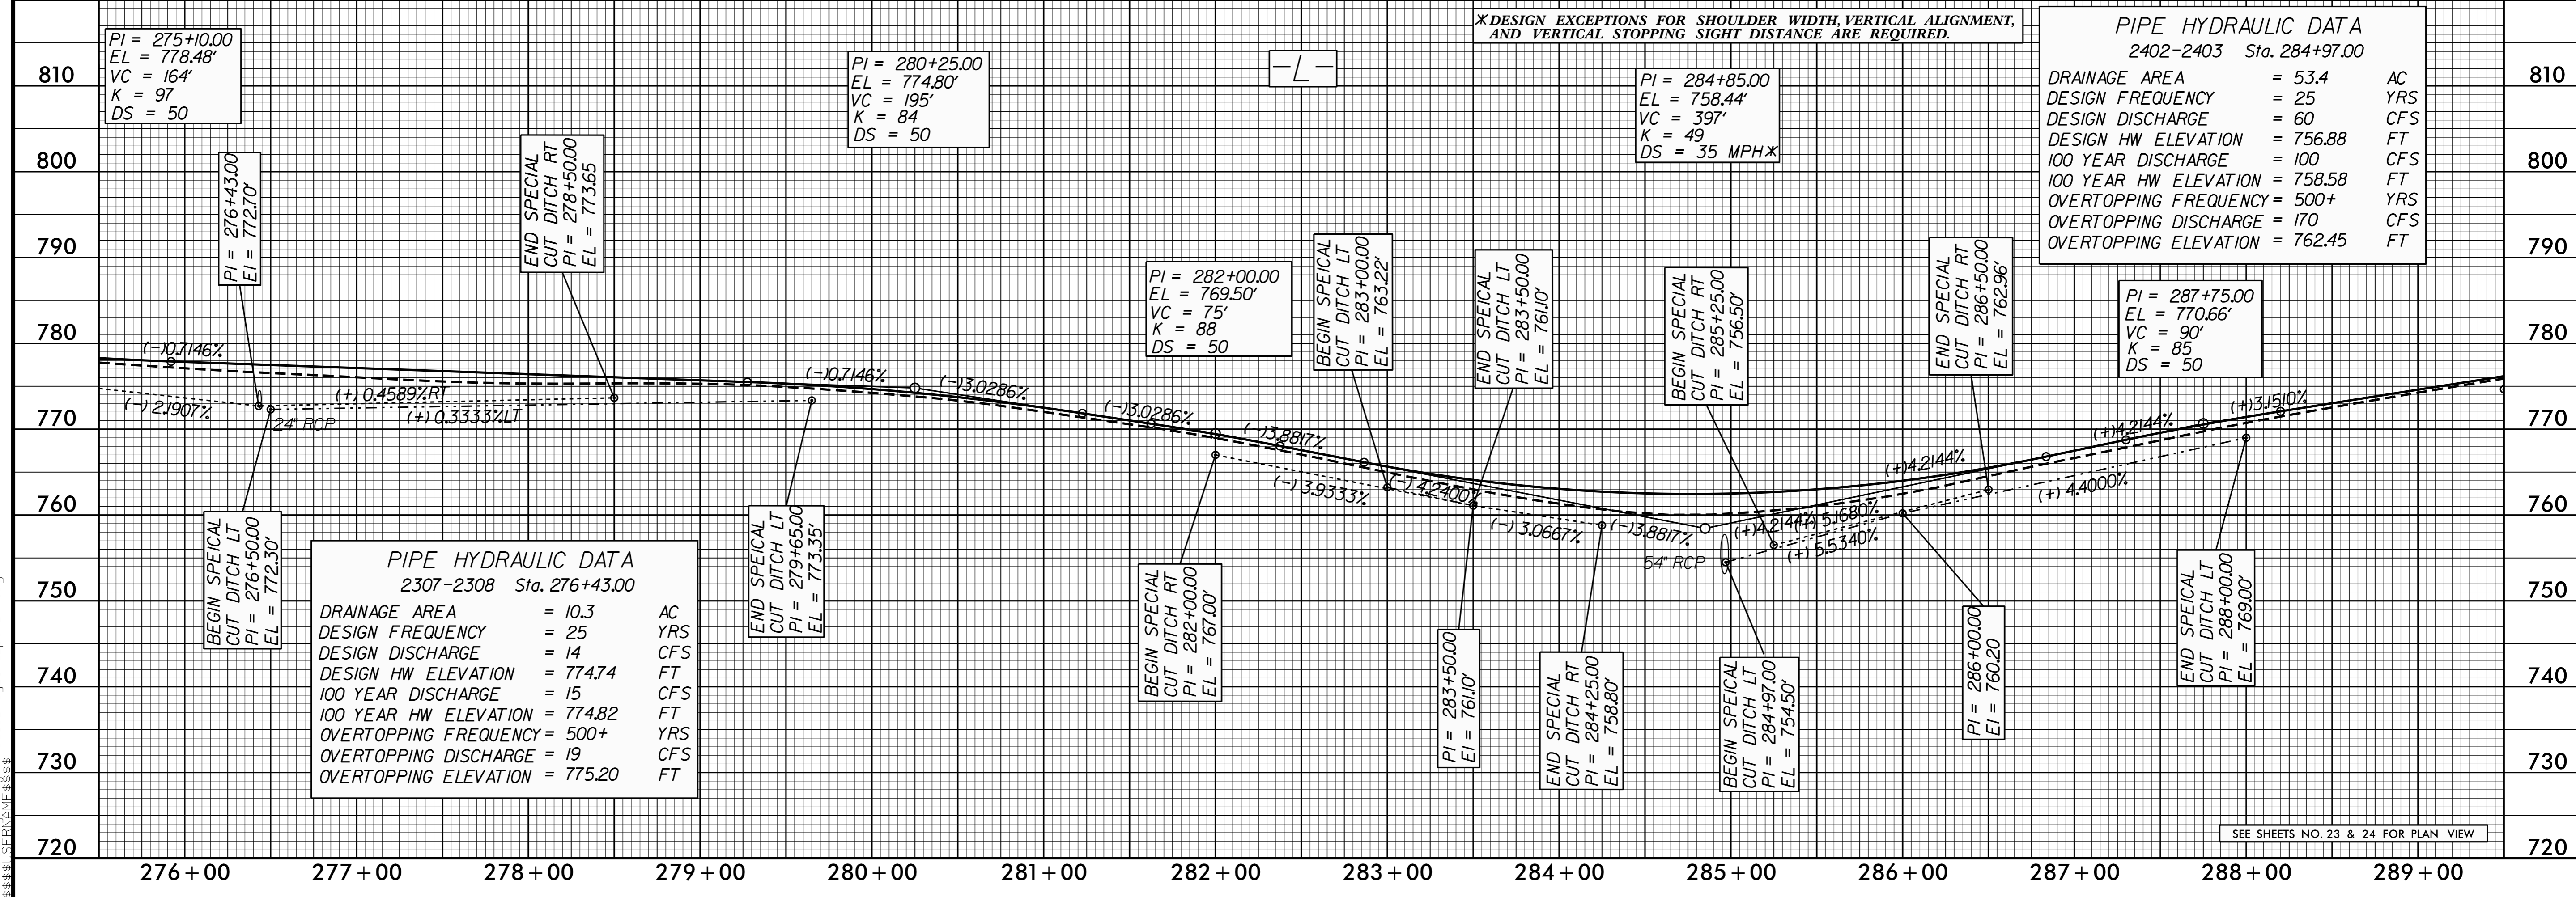


5/28/99

PROJECT REFERENCE NO. W-5313	SHEET NO. 44
ROADWAY DESIGN ENGINEER SEAL 024912 Kevin E. Moore	HYDRAULICS ENGINEER SEAL 033246 Linda M. Johns
4/5/2017	4/7/2017
<p>DOCUMENT NOT CONSIDERED FINAL UNLESS ALL SIGNATURES COMPLETED</p>	

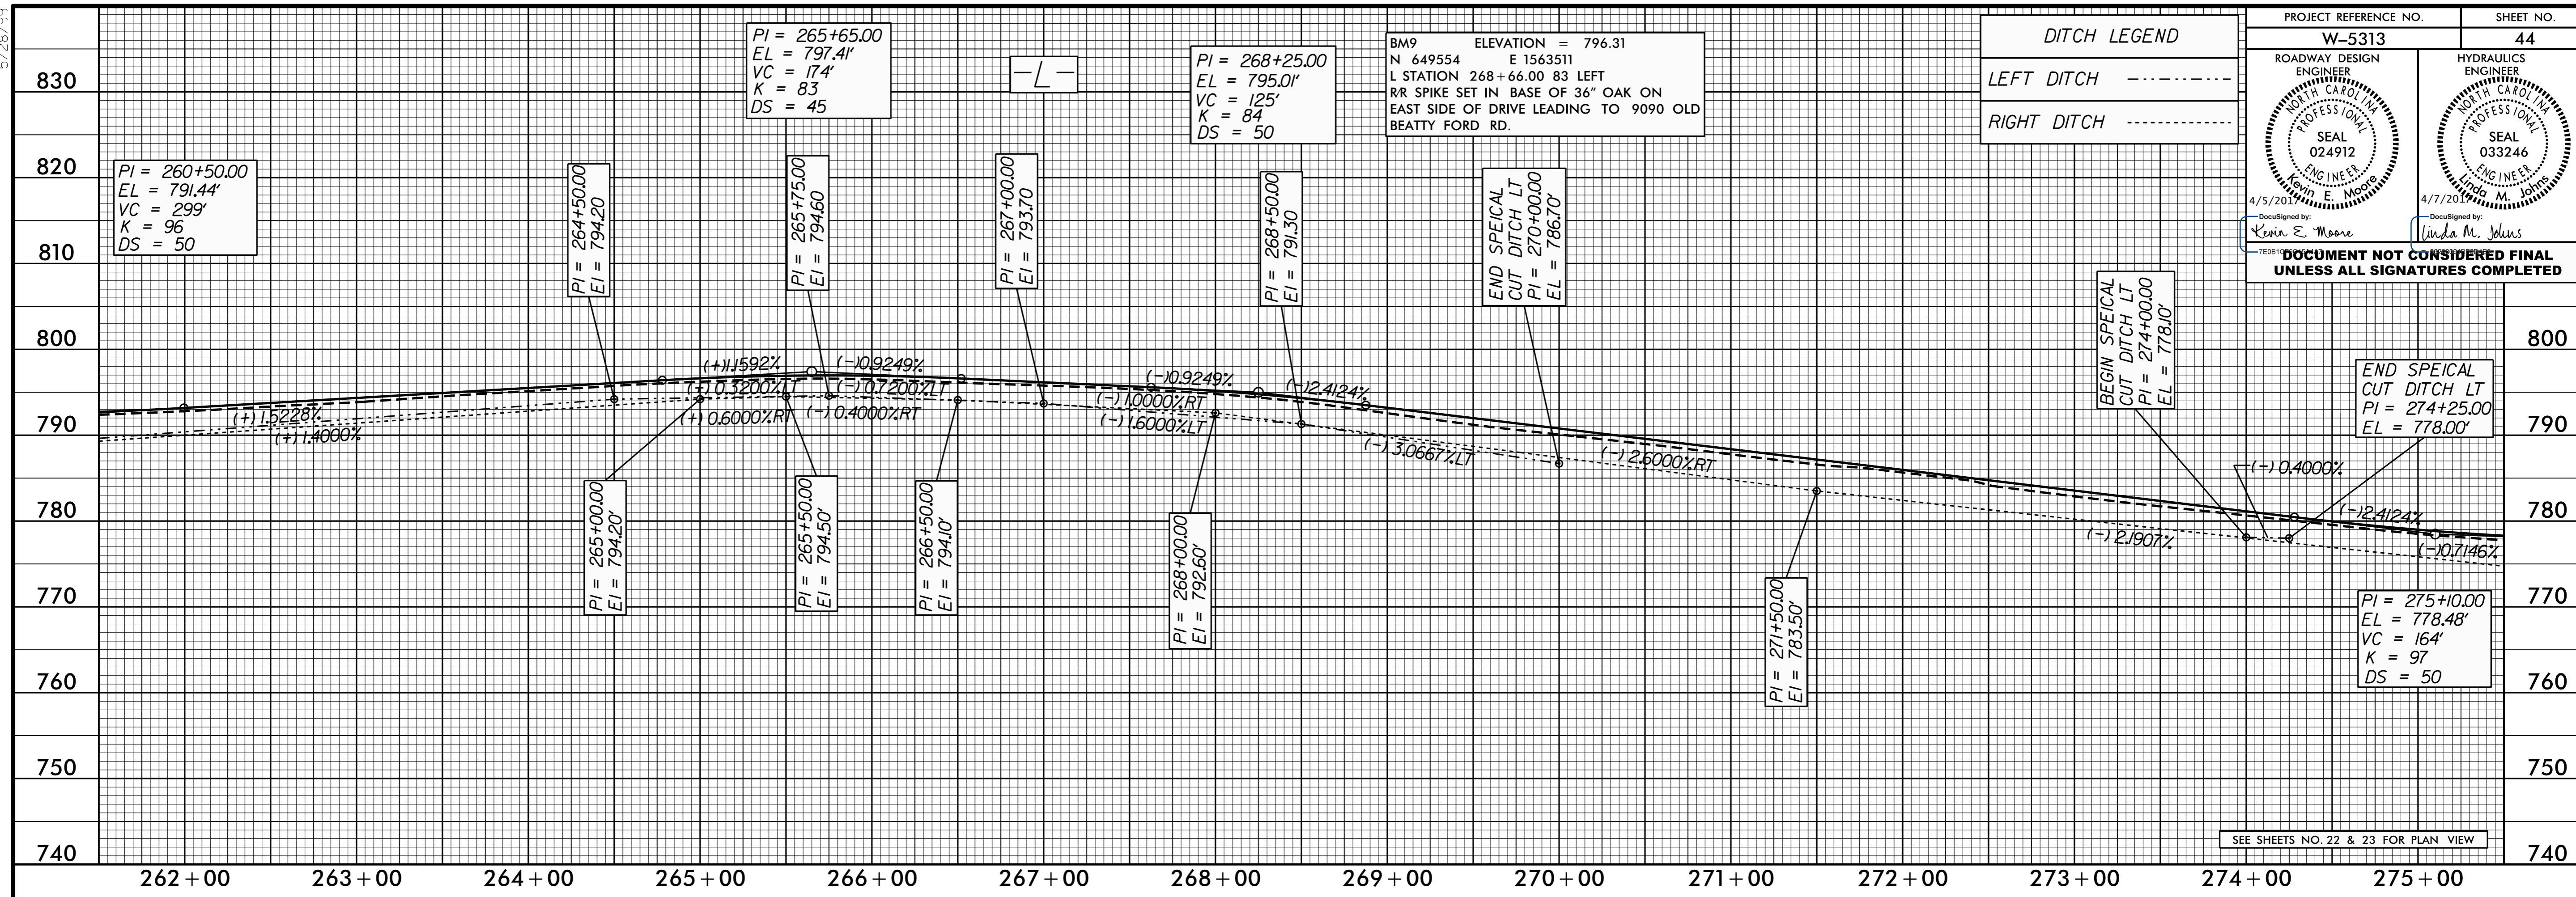

28-MAR-2017 14:27 W:\5313_Rd\p1.psh-44.dgn