
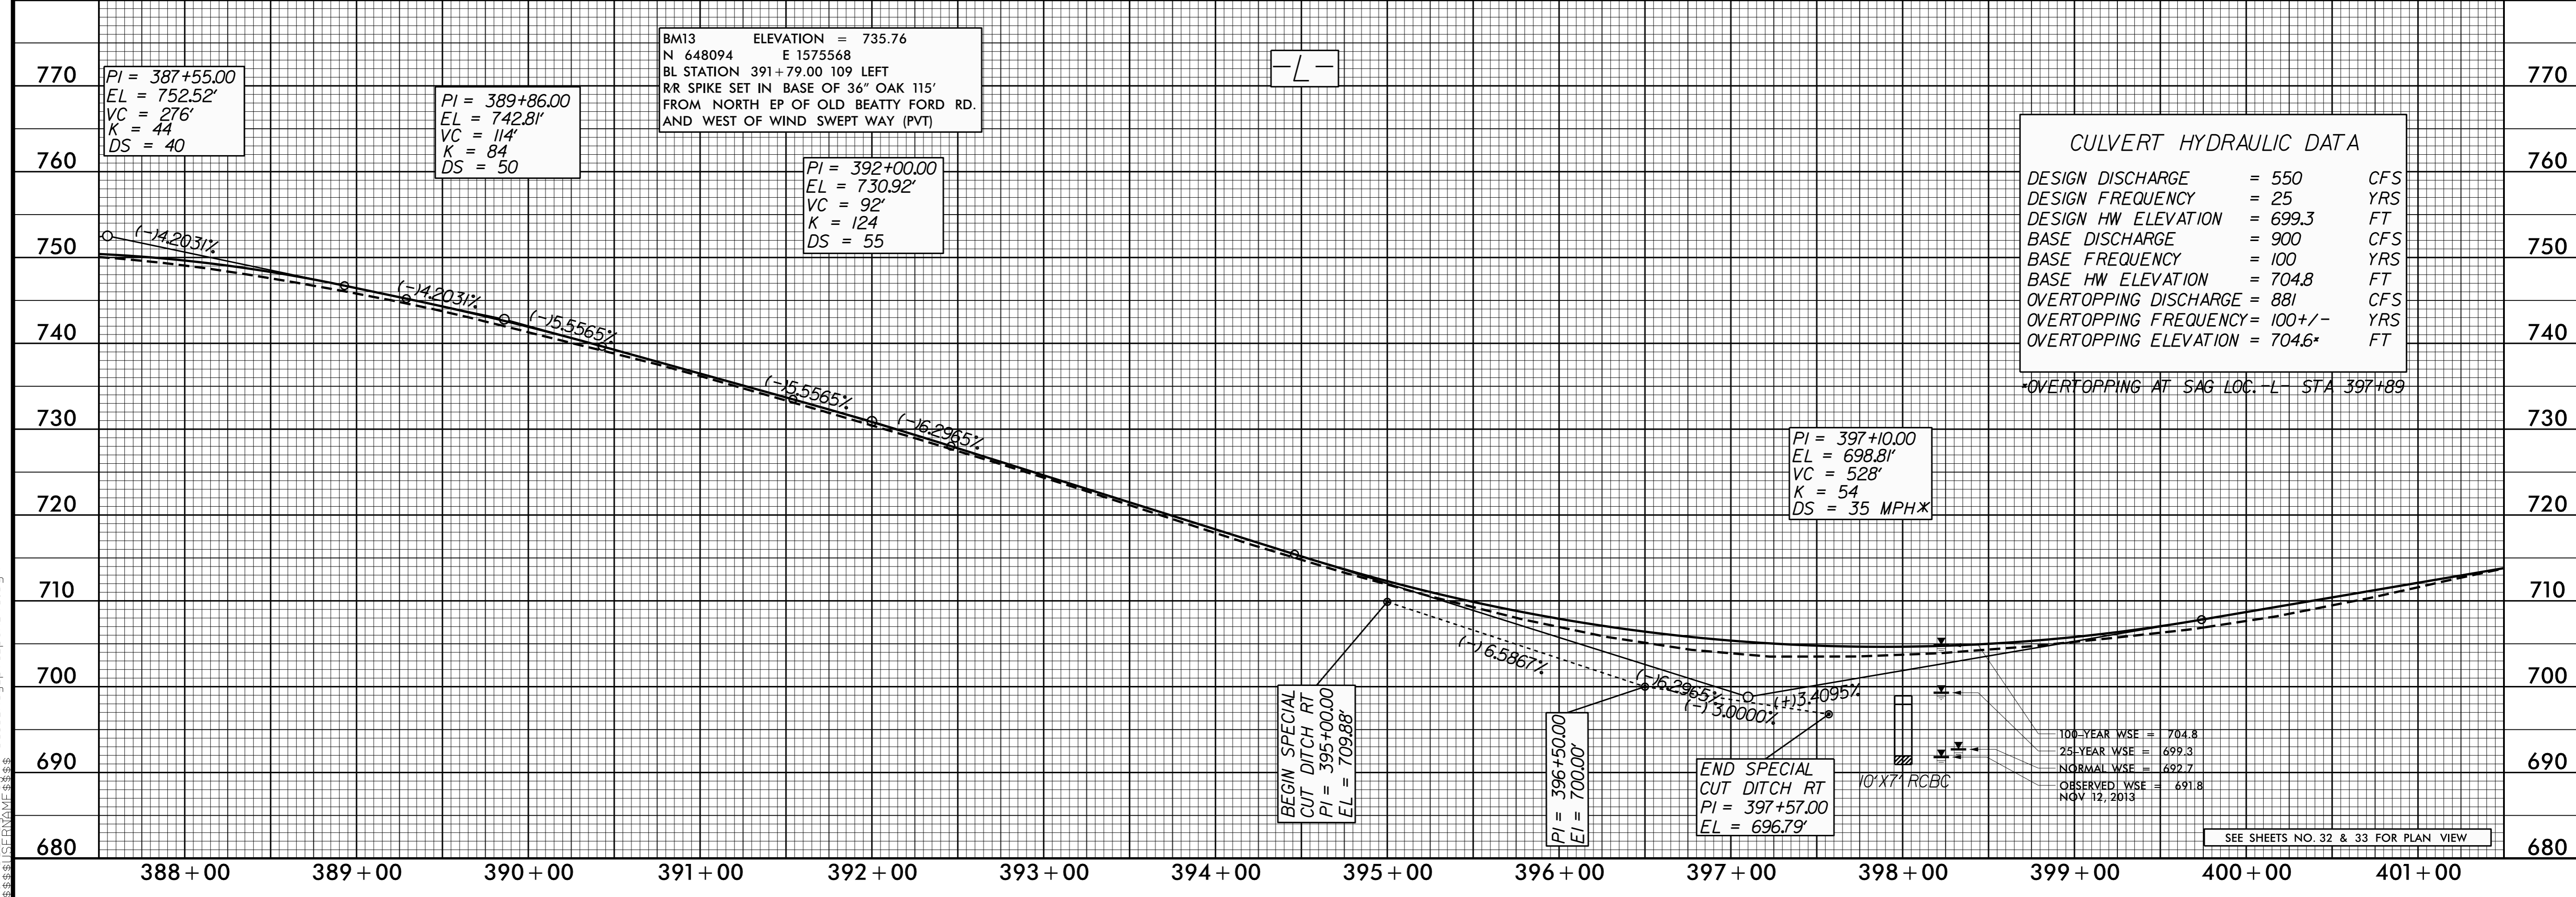


5/28/99

PROJECT REFERENCE NO. W-5313	SHEET NO. 48
ROADWAY DESIGN ENGINEER SEAL 024912 Kevin E. Moore 4/5/2013	HYDRAULICS ENGINEER SEAL 033246 Linda M. Johns 4/7/2013
DOCUMENT NOT CONSIDERED FINAL UNLESS ALL SIGNATURES COMPLETED	

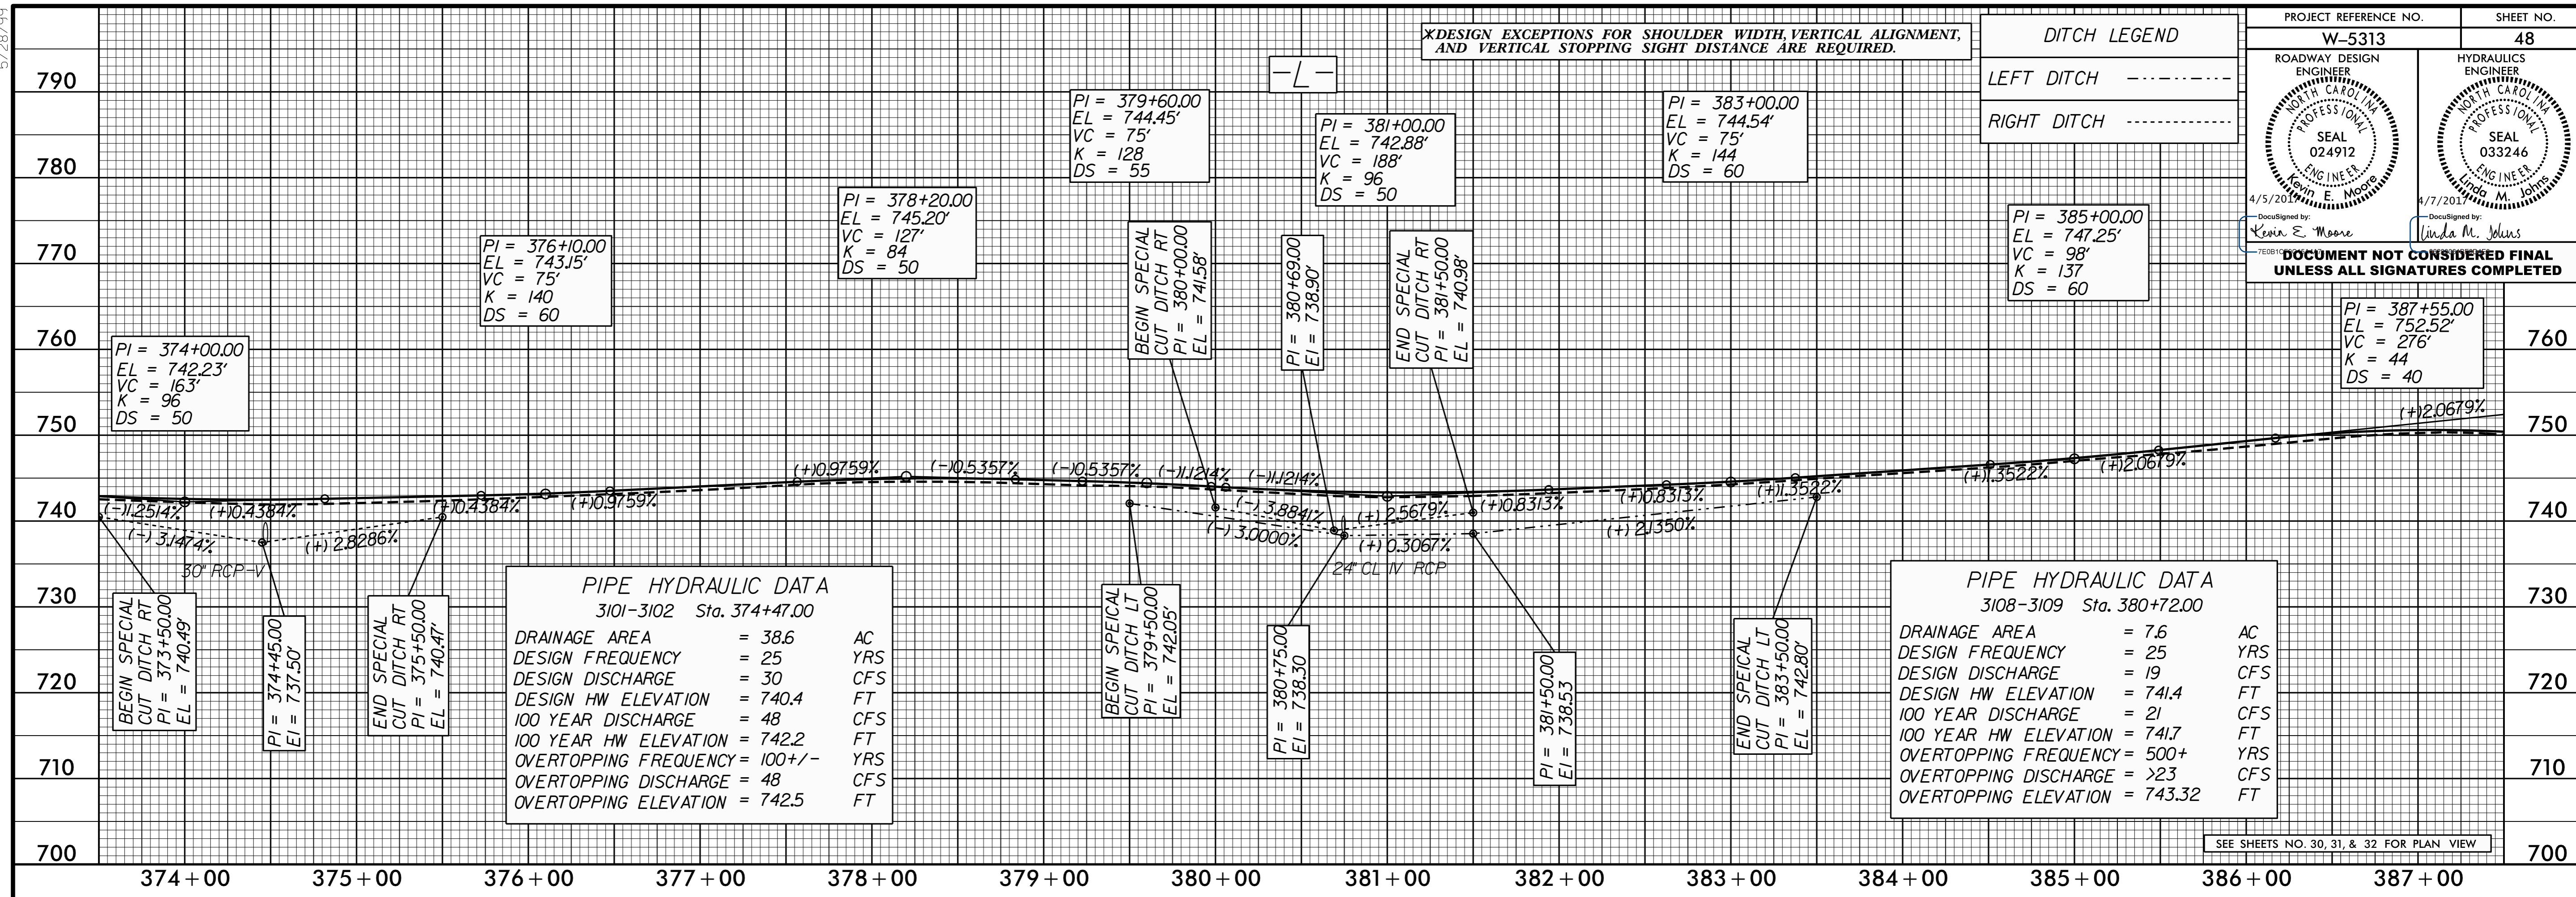

28-MAR-2017 14:27 W-5313_Rdwy_pfl.psh-48.dgn