
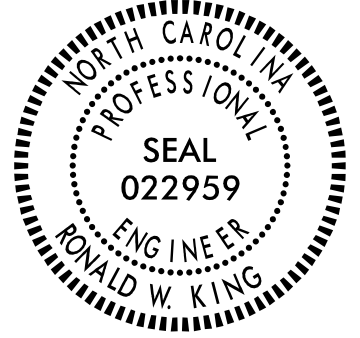


TIP NO. W-5313	SHEET NO. PMP-3
Designed by: APPROVED: <i>Ronald W King</i> 13E7A7F8BA4448	
DATE: 5/3/2016 9:26 AM PT	
SEAL	
	
DOCUMENT NOT CONSIDERED FINAL UNLESS ALL SIGNATURES COMPLETED	

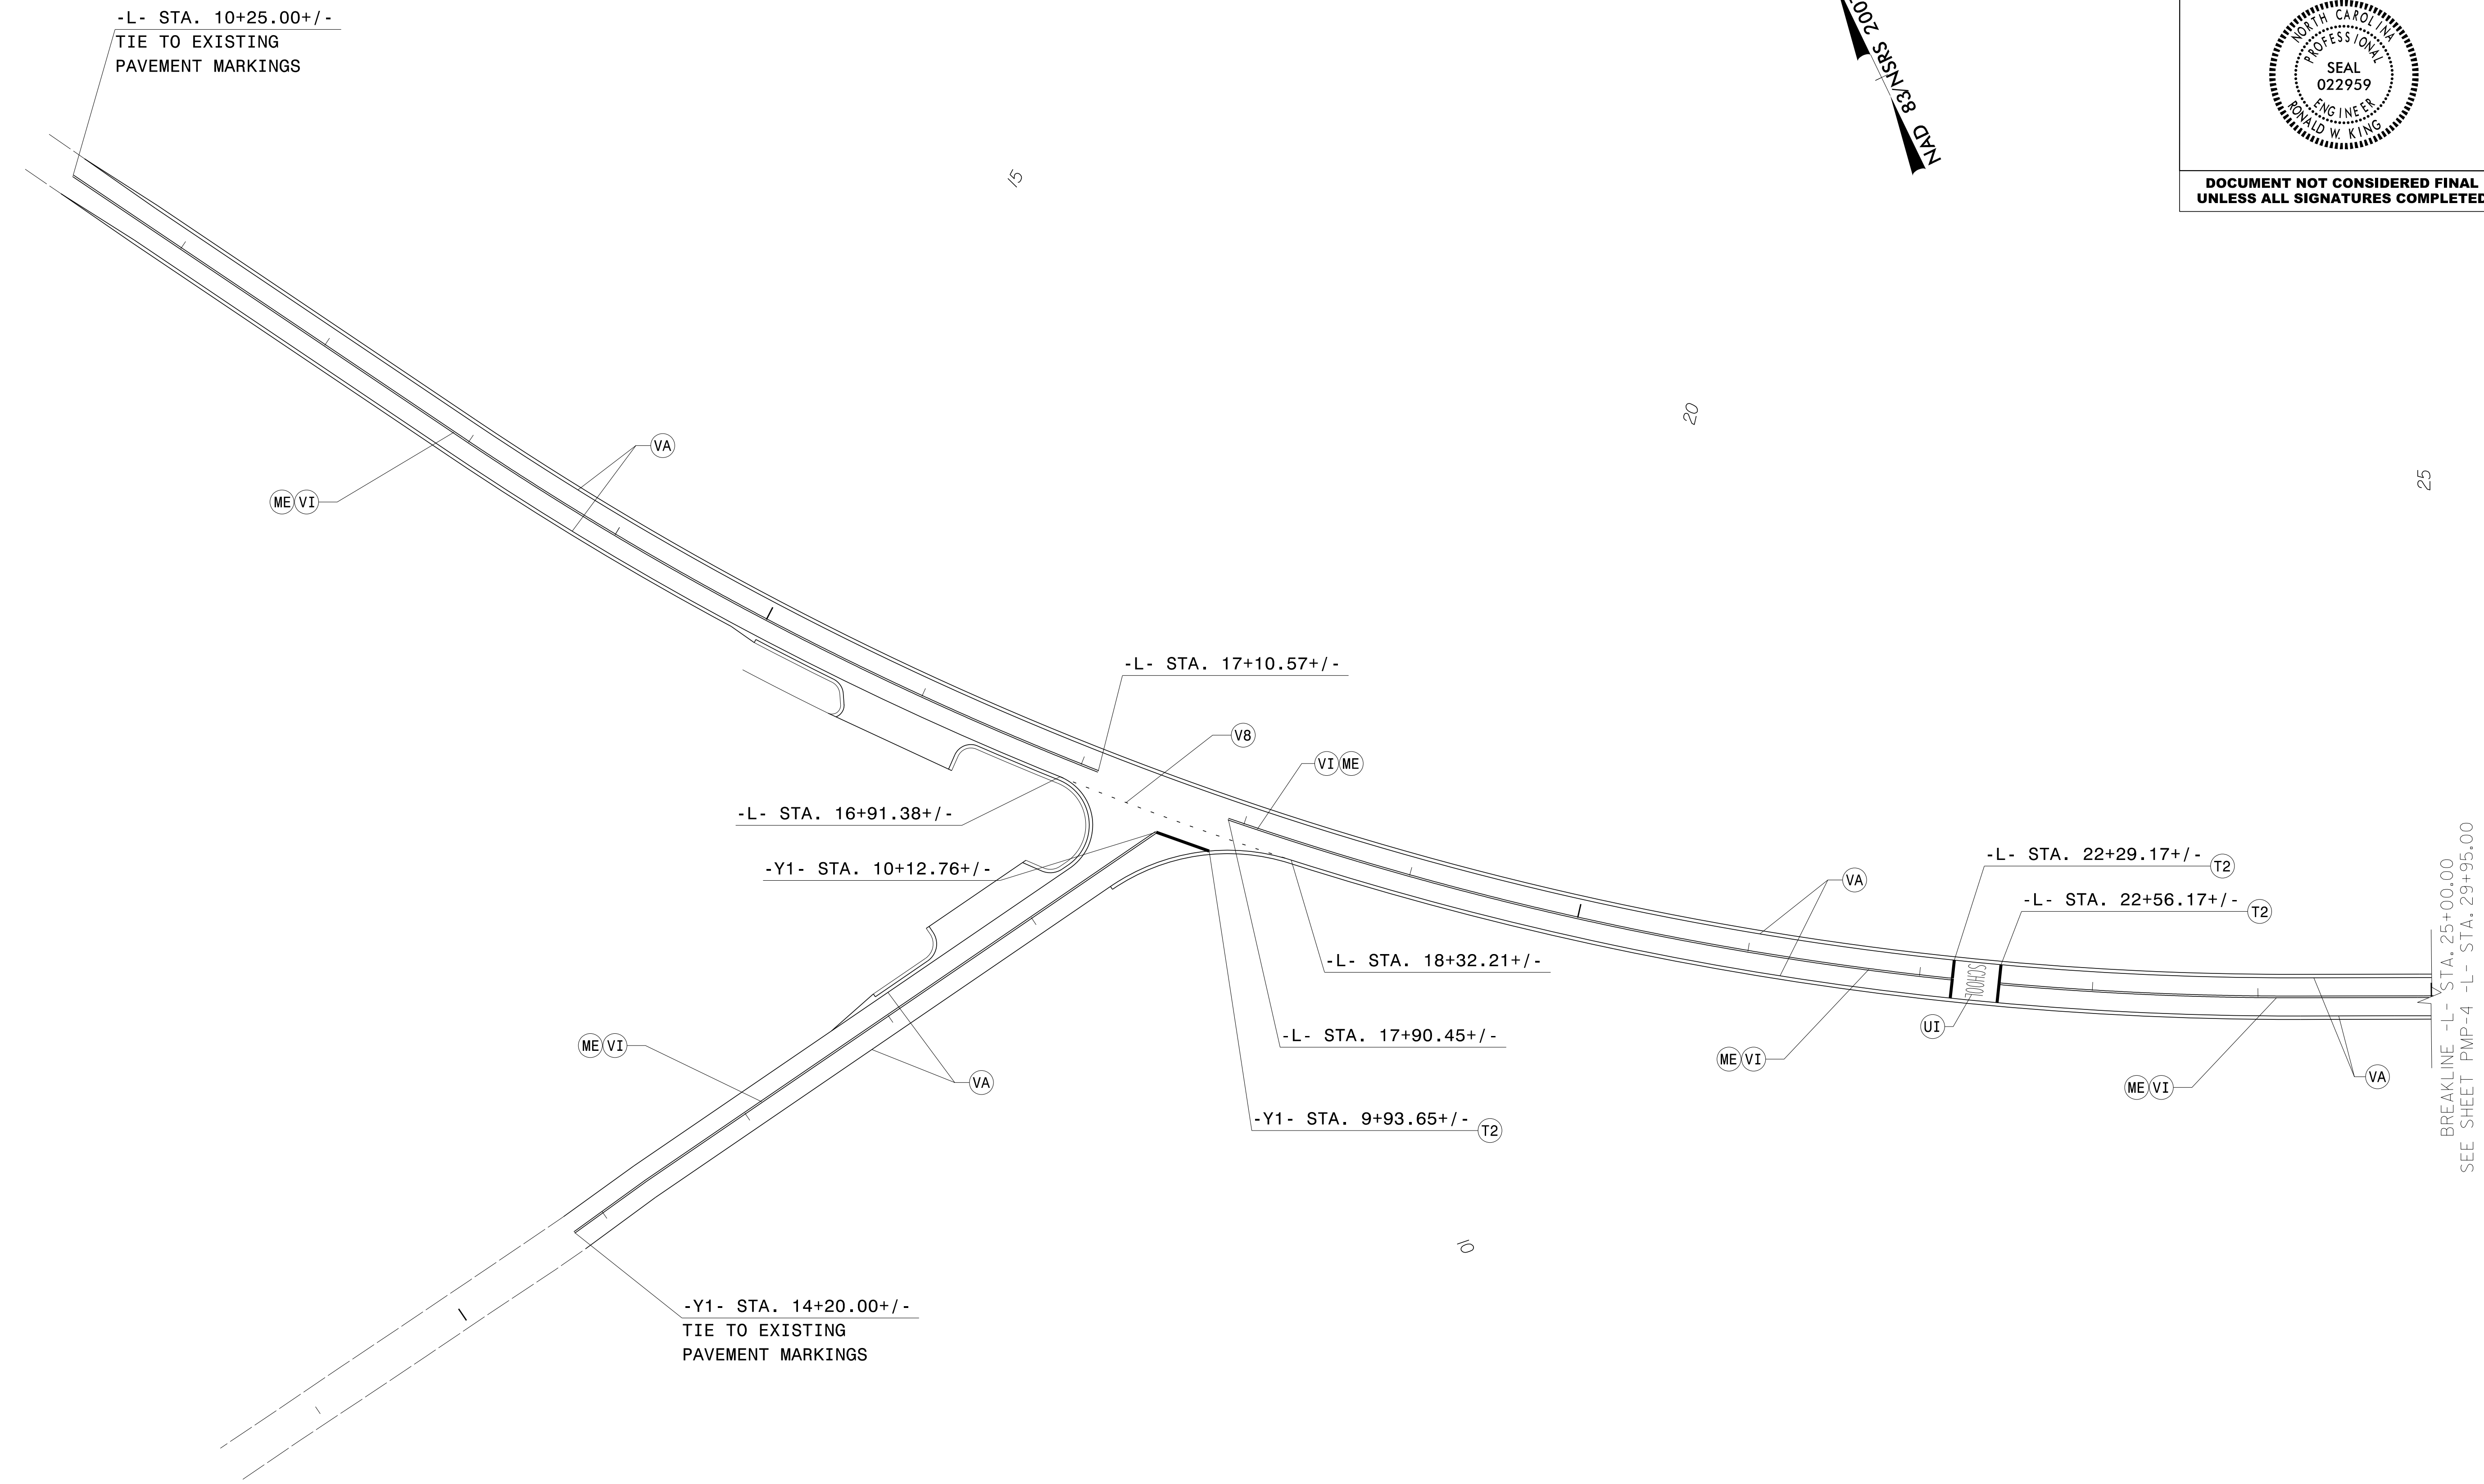

4/29/2016
 P:\TIP-objects-W\5313\Traffic\Signing\CADD\Pavement Marking\W-5313_Sgn_PMP_03.dgn
 User:skid81

PAVEMENT MARKING DETAIL