
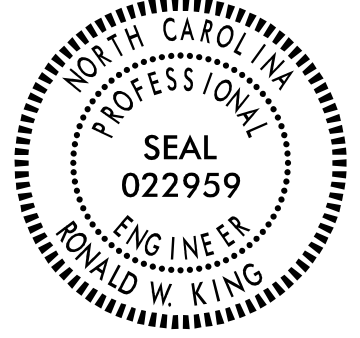


TIP NO. W-5313	SHEET NO. PMP-4
Designed by: APPROVED: <i>Ronald W King</i> <small>13E7AF7B8A4448...</small>	
DATE: 5/3/2016   9:26 AM PT	
SEAL 	
<b>DOCUMENT NOT CONSIDERED FINAL UNLESS ALL SIGNATURES COMPLETED</b>	

NAD 83/NSRS 2011

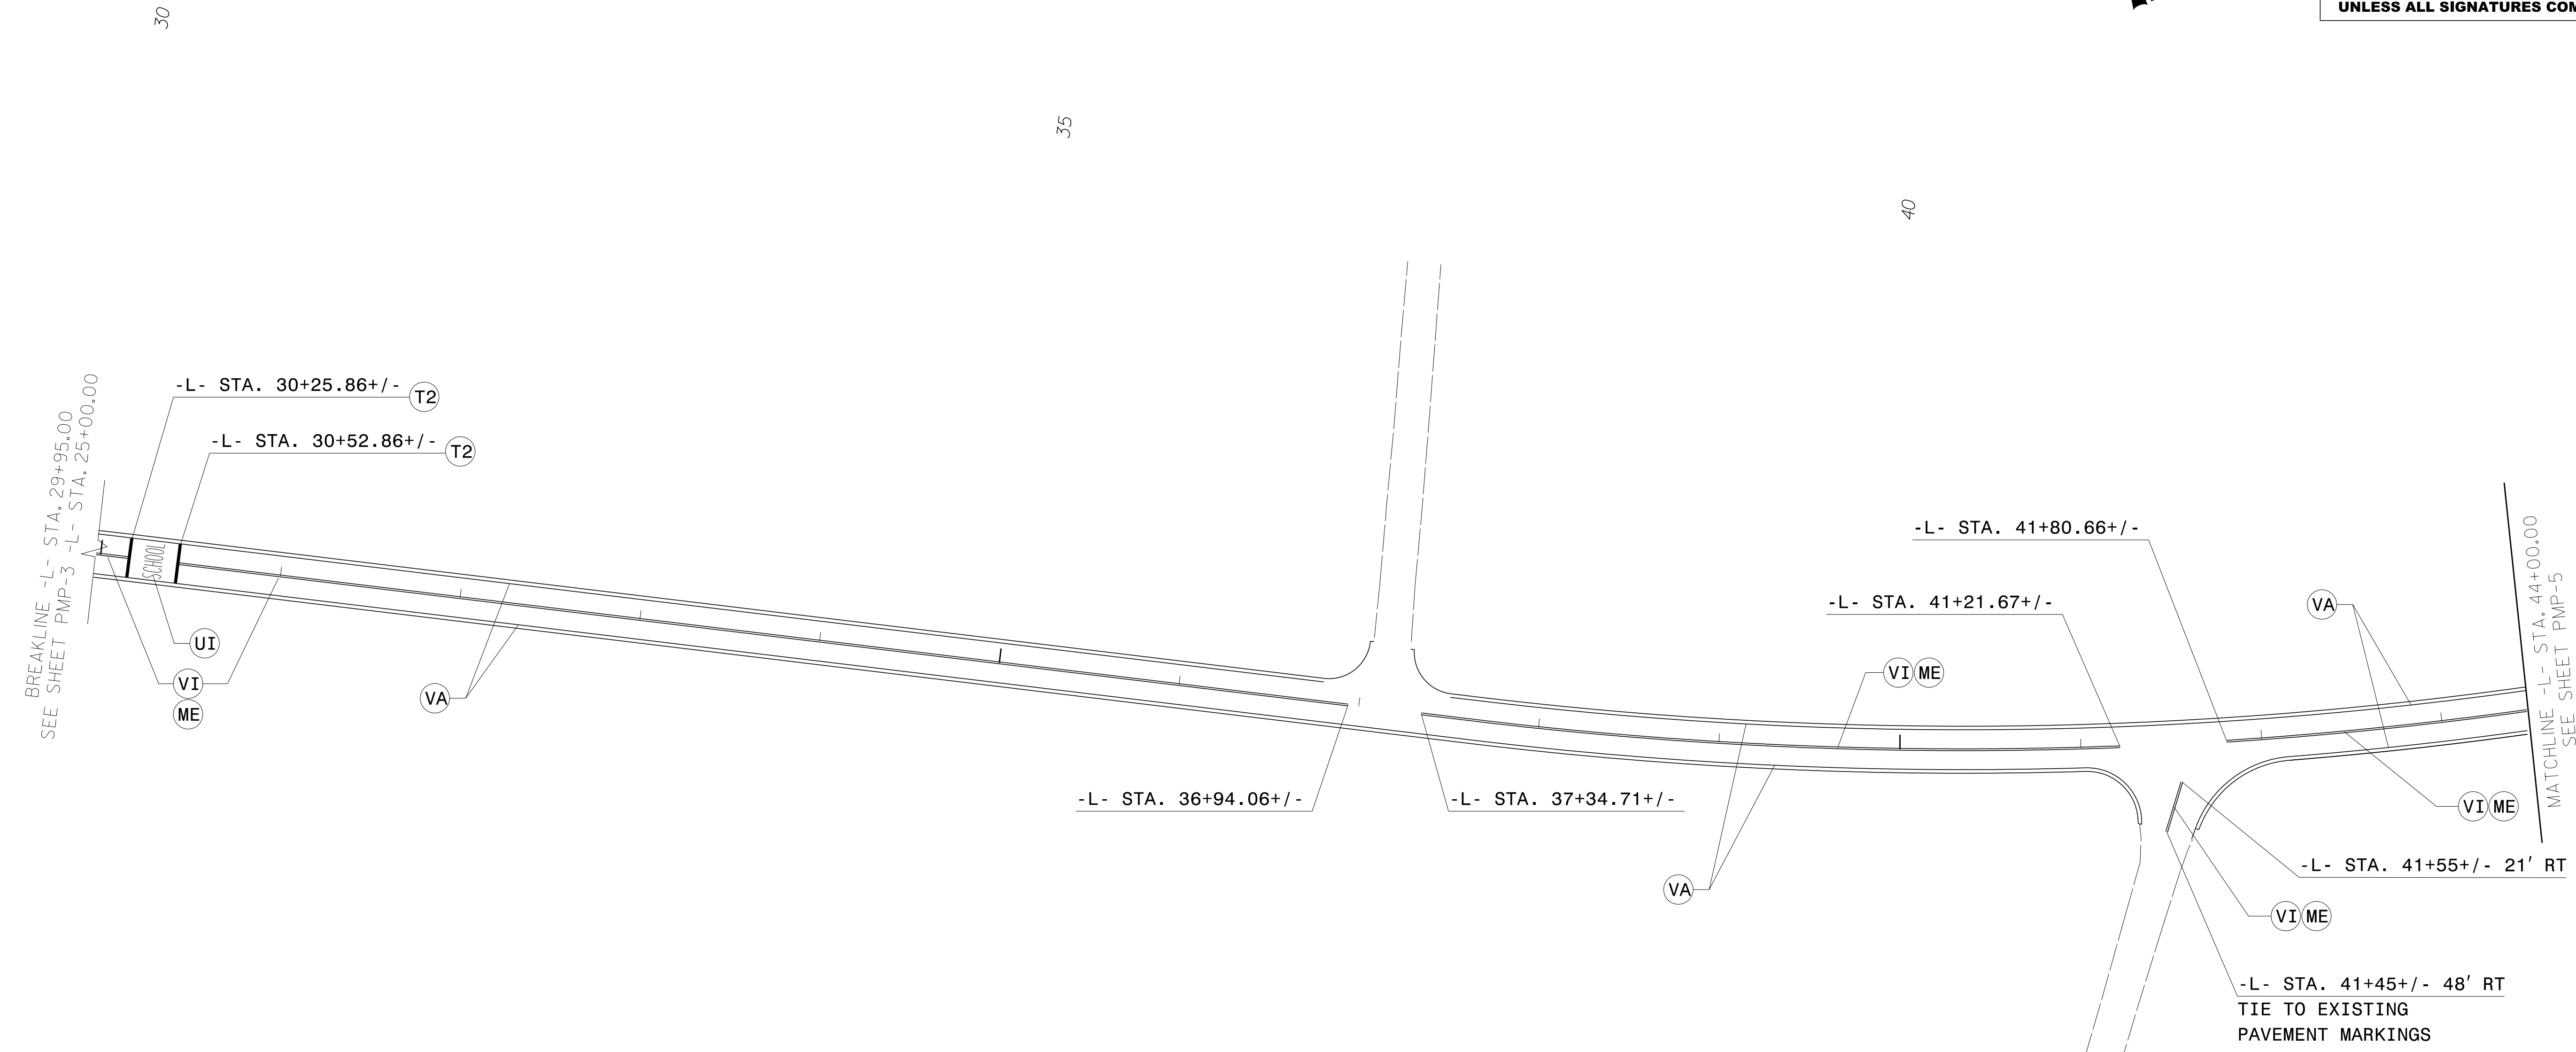

30

35

40

**PAVEMENT MARKING DETAIL**