
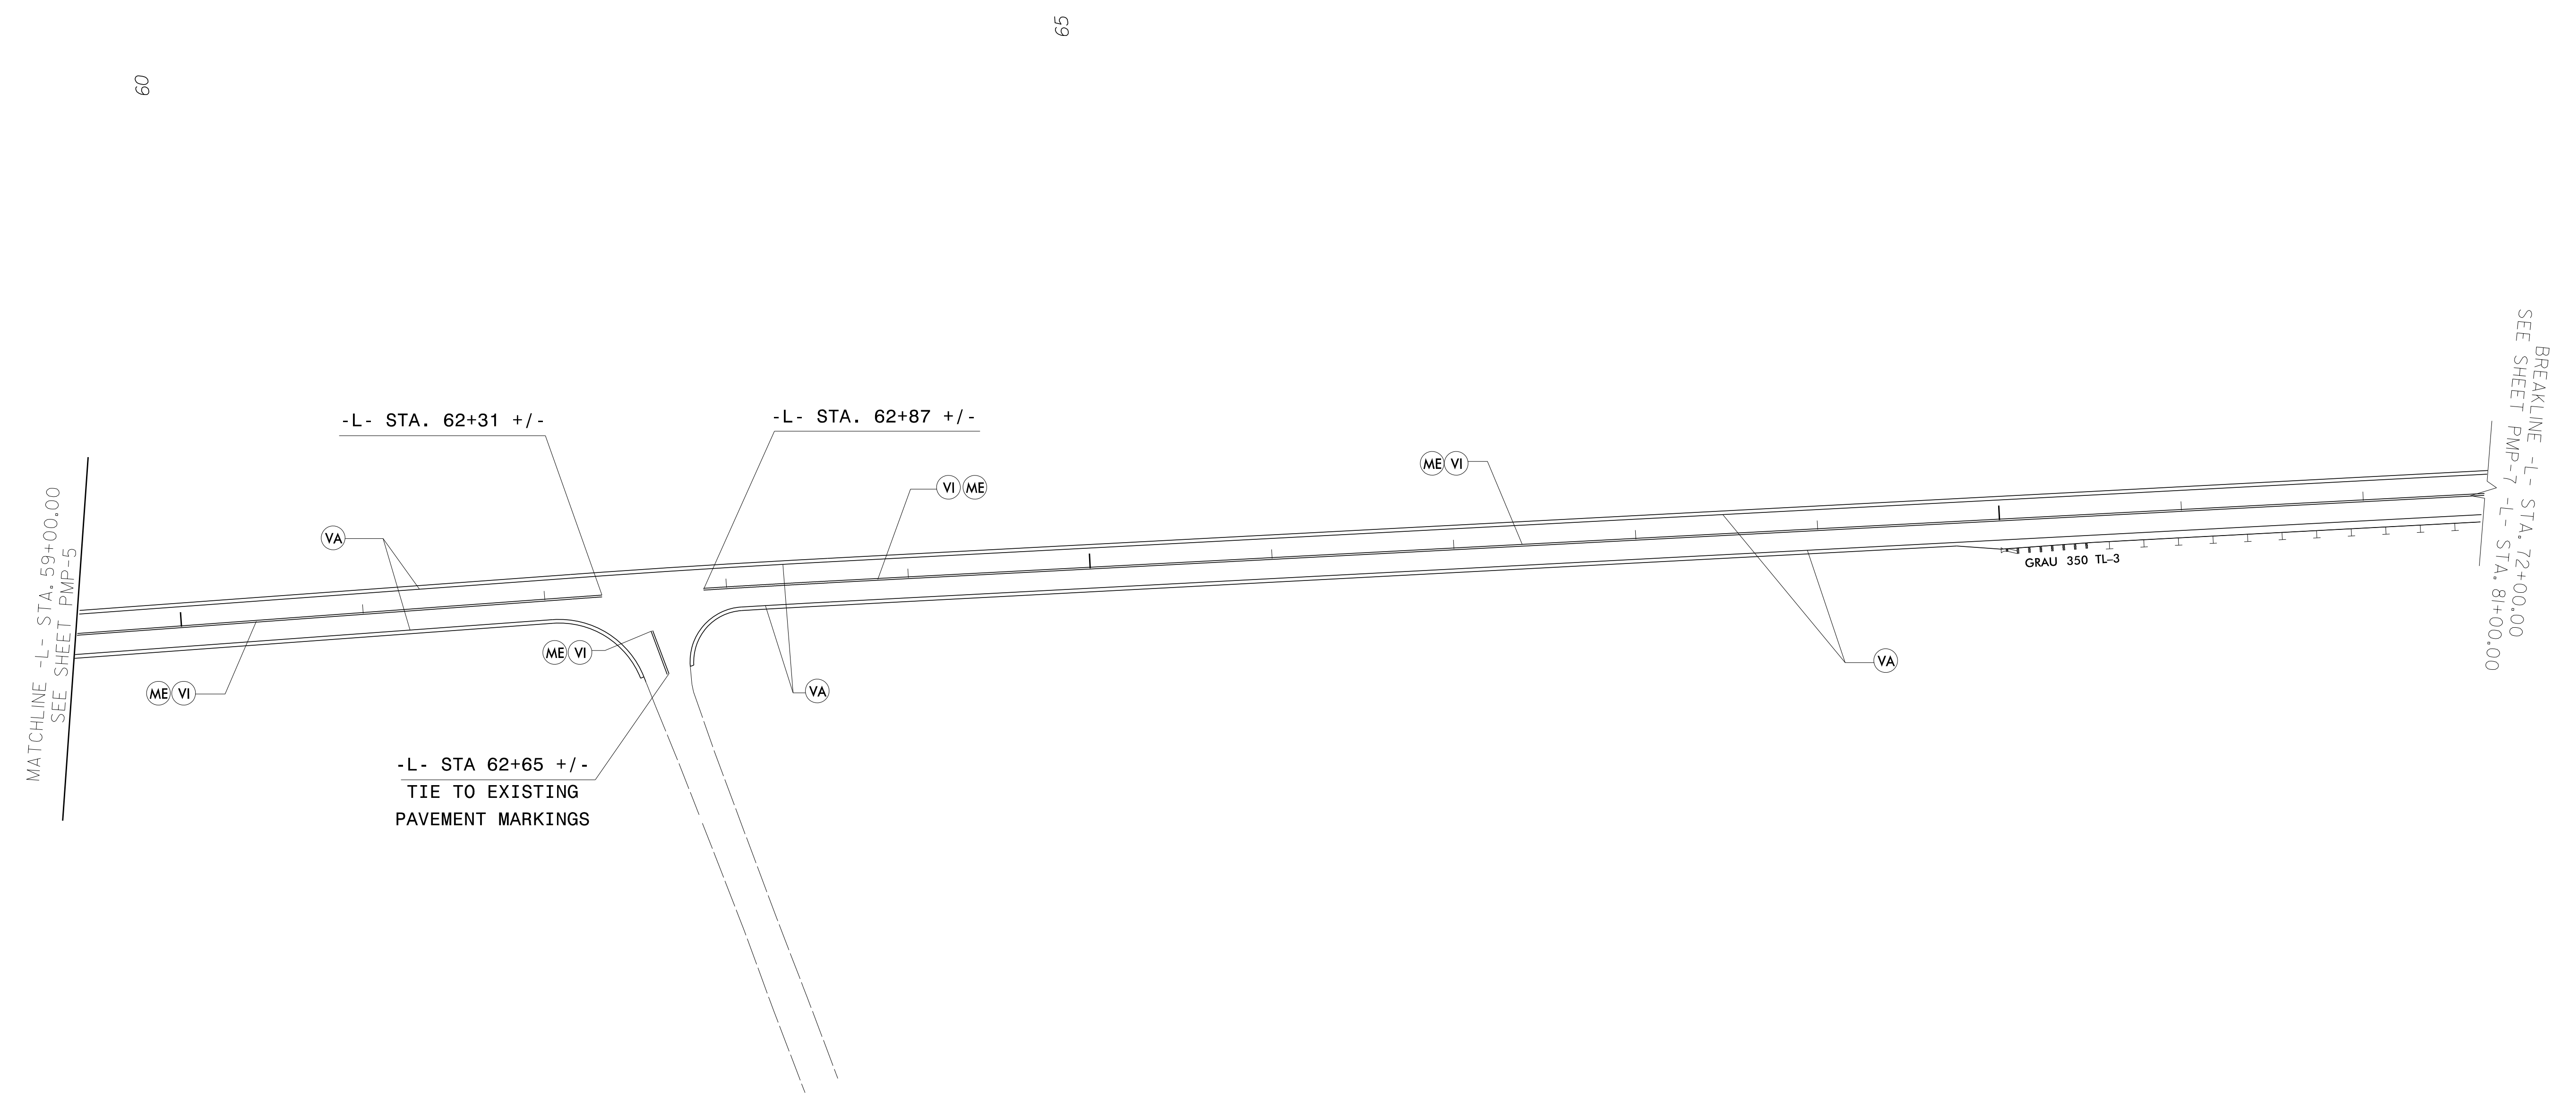


TIP NO. W-5313	SHEET NO. PMP-6
Approved by: <i>Ronald W. King</i> <small>13E7AF7B8A4448</small>	
DATE: 5/3/2016 9:26 AM PT	
SEAL 	
DOCUMENT NOT CONSIDERED FINAL UNLESS ALL SIGNATURES COMPLETED	

MAD 83/NSRS 2007



4/29/2016 P:\TIP-Projects-W\5313\Traffic\Signing\CADD\Pavement Marking\W-5313-Sgn_PMP_06.dgn User:rkidb1

PAVEMENT MARKING DETAIL