
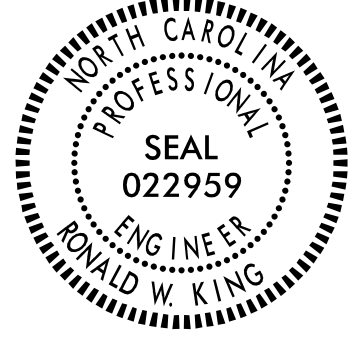


TIP NO. W-5313	SHEET NO. PMP-7
Designed by: APPROVED: <i>Ronald W King</i> <small>13E7AF7B8A4448...</small>	
DATE: 5/3/2016 9:26 AM PT	
SEAL	
	
DOCUMENT NOT CONSIDERED FINAL UNLESS ALL SIGNATURES COMPLETED	

NAD 83/NSRS 2007

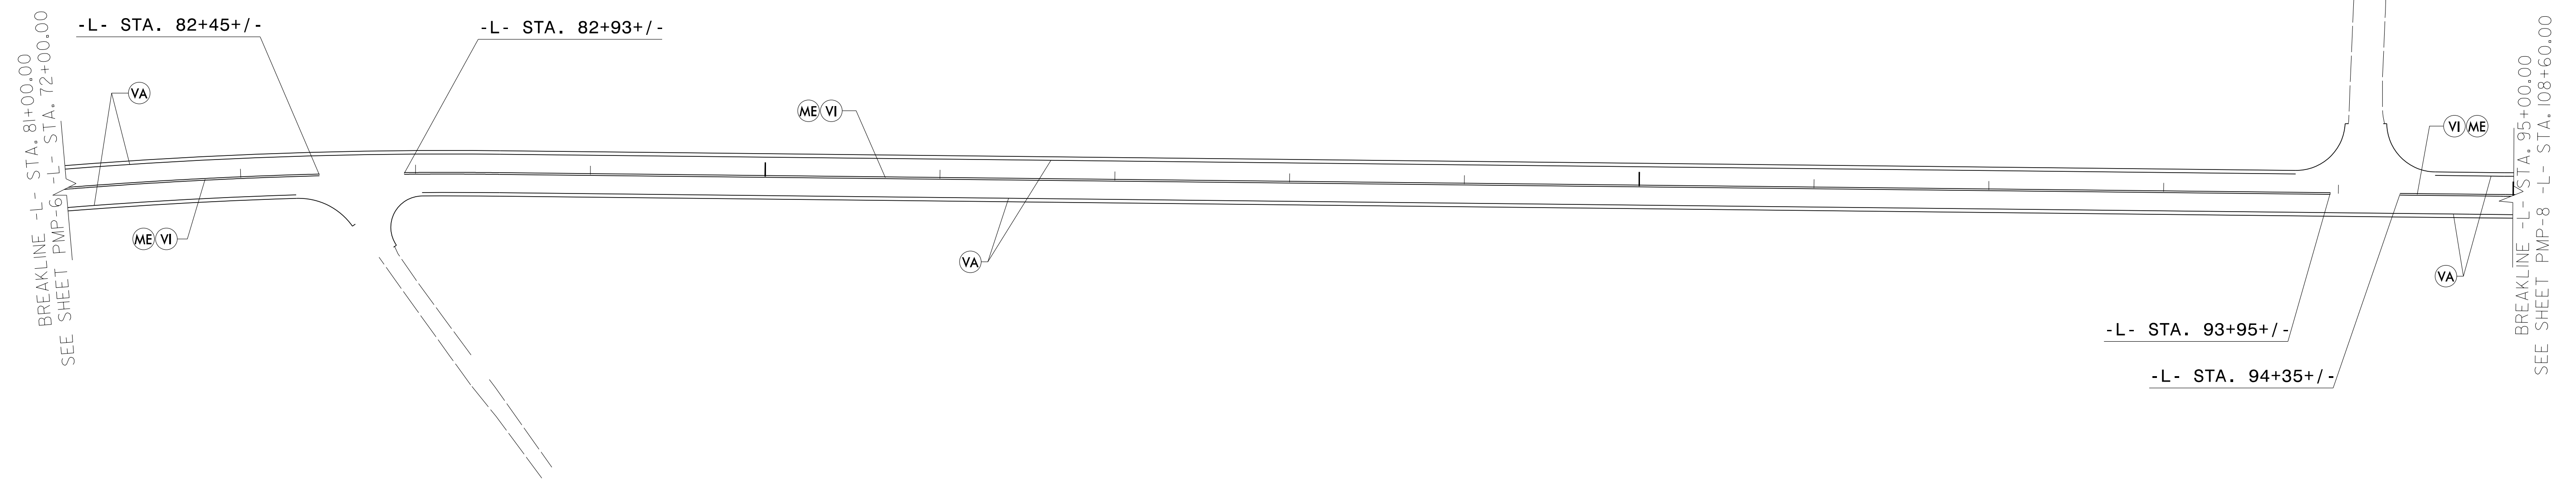

4/29/2016
 P:\TIP-Projects-W\5313\Traffic\Signing\CADD\Pavement Marking\W-5313-Sgn_PMP_07.dgn
 User: rking

PAVEMENT MARKING DETAIL