
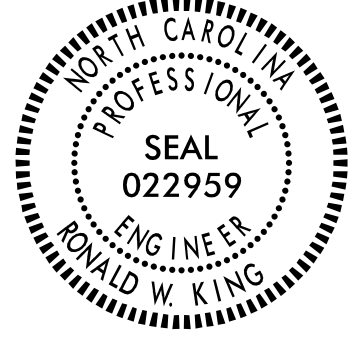


TIP NO. W-5313	SHEET NO. PMP-8
Approved by: <i>Ronald W. King</i> <small>13E7AF7B8A4448...</small>	
DATE: 5/3/2016   9:26 AM PT	
SEAL 	
<b>DOCUMENT NOT CONSIDERED FINAL UNLESS ALL SIGNATURES COMPLETED</b>	

NAD 83 NSRS 2007

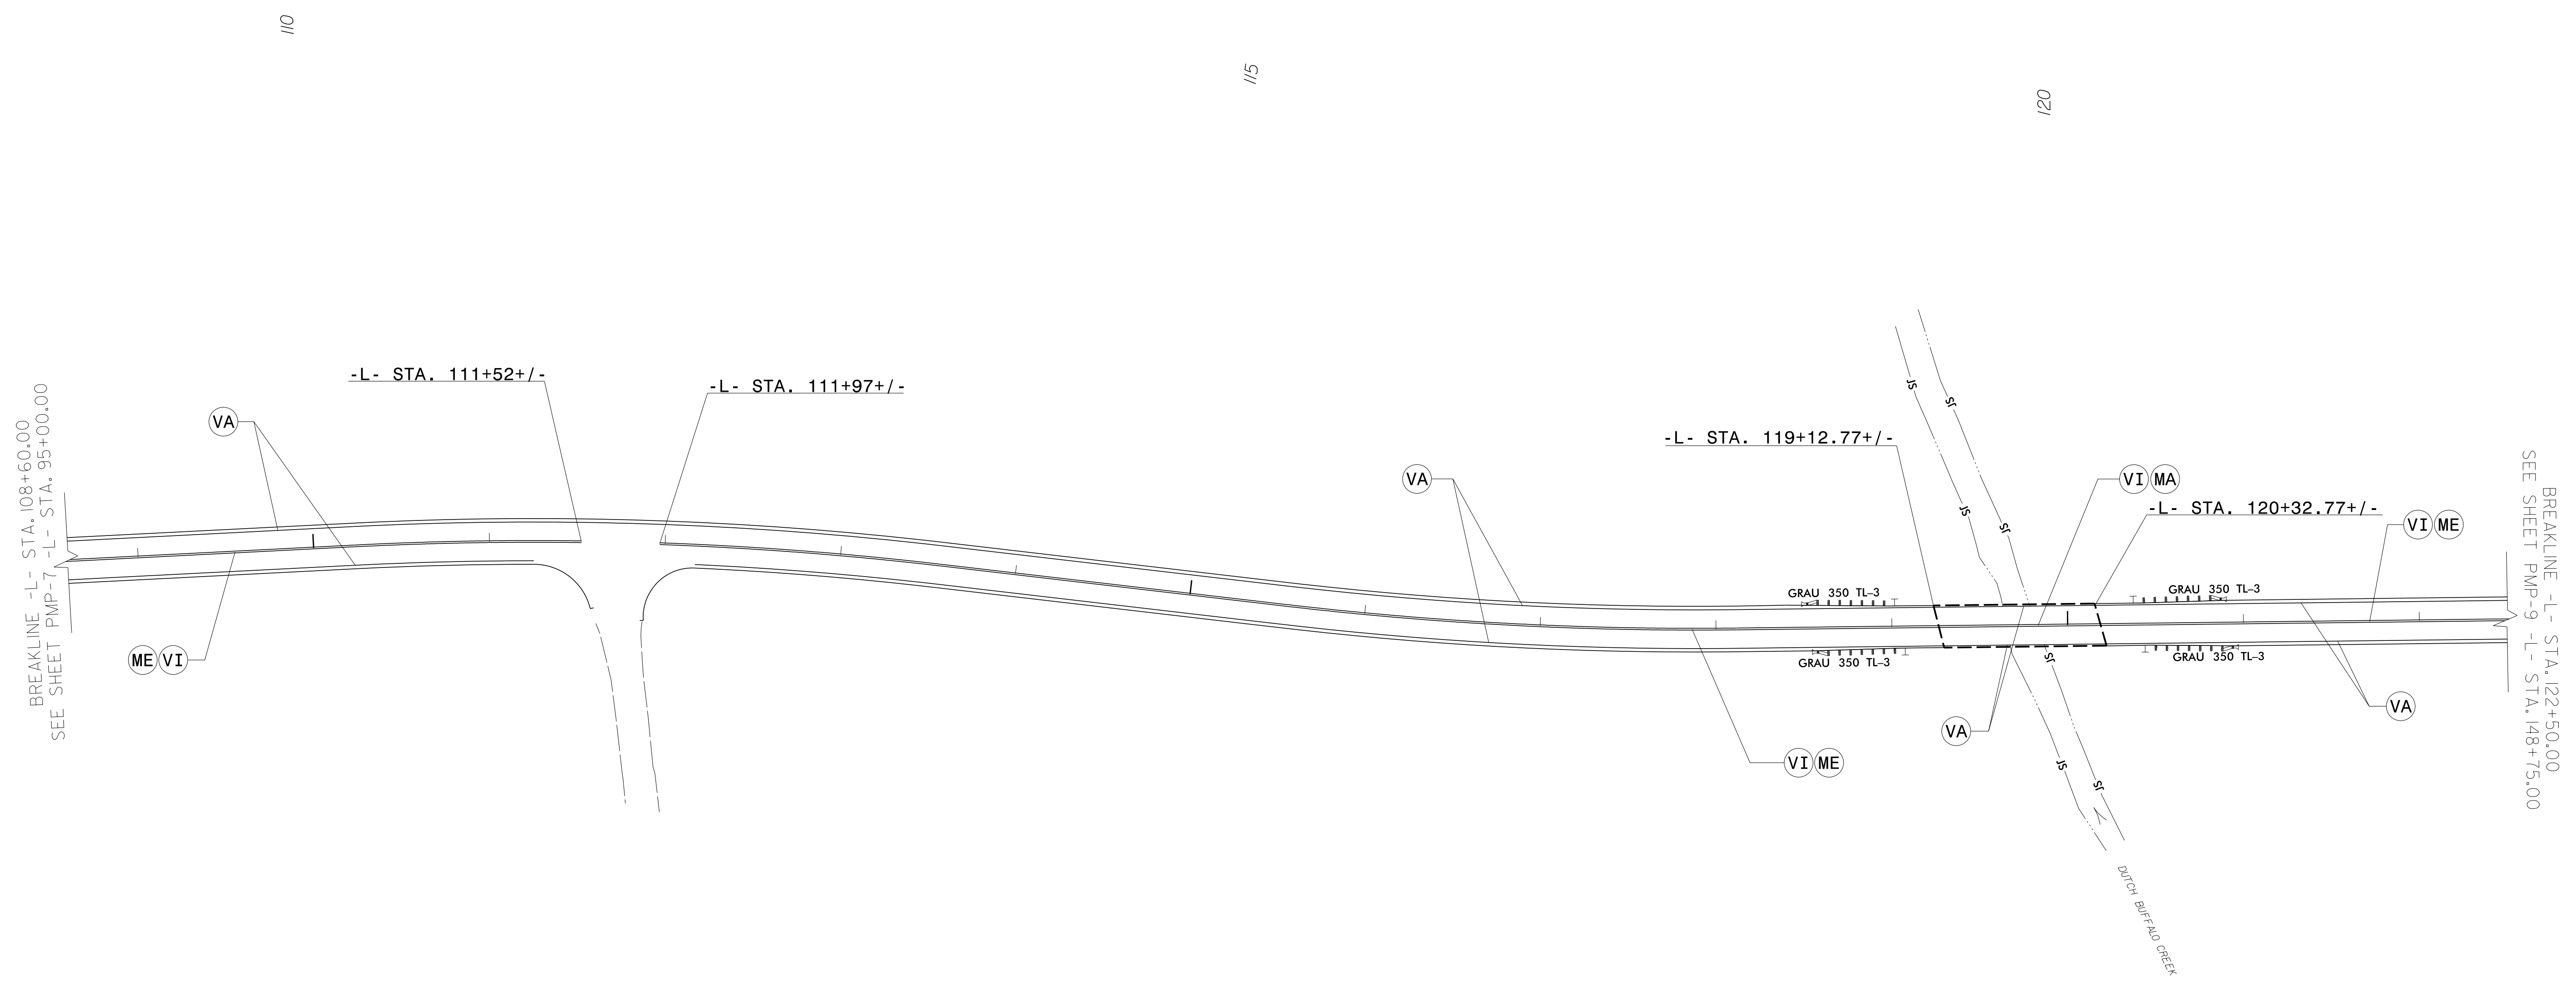

4/29/2016  
 P:\TIP-Projects-W\5313\Traffic\Signing\CADD\Pavement Marking\W-5313-Sgn\_PMP\_08.dgn  
 User: rkrdbj

**PAVEMENT MARKING DETAIL**