
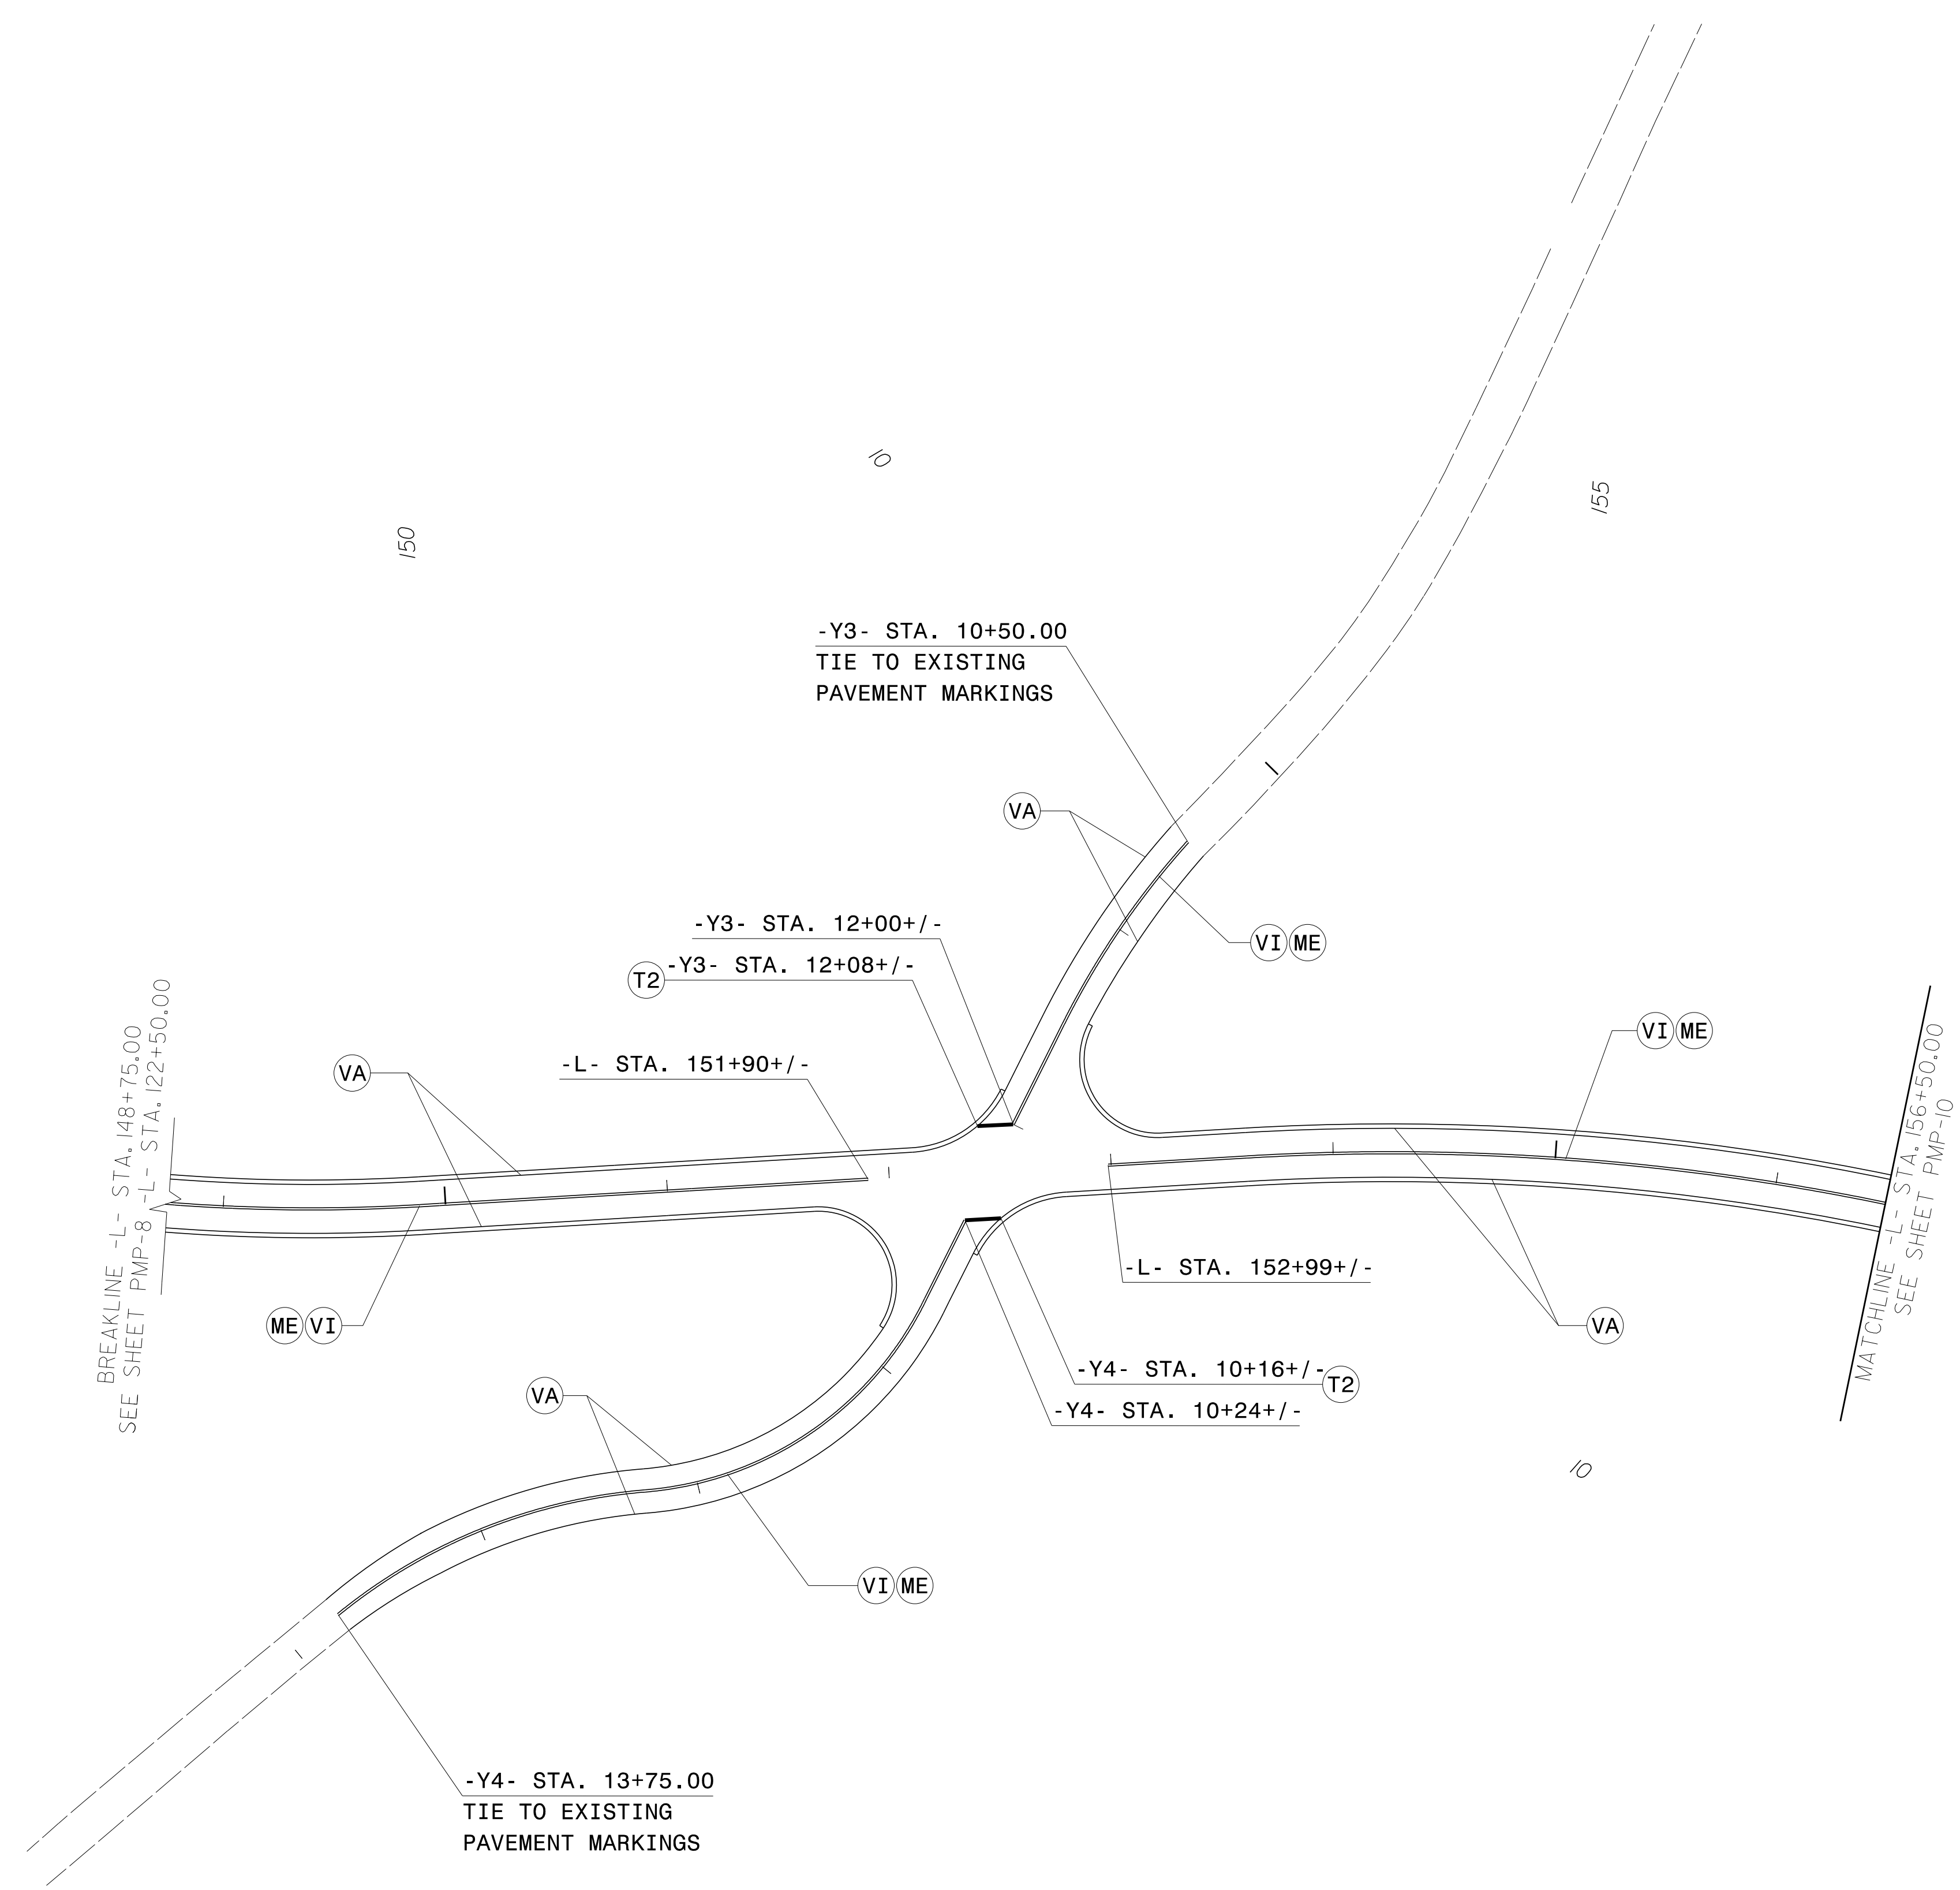


| | |
|---|--------------------|
| TIP NO. W-5313 | SHEET NO. PMP-9 |
| Designed by: APPROVED: <i>Ronald W. King</i> <small>13E7A7F8BA4448</small> | |
| DATE: 5/3/2016 9:26 AM PT | |
| SEAL | |
|  | |
| DOCUMENT NOT CONSIDERED FINAL UNLESS ALL SIGNATURES COMPLETED | |



4/29/2016
 F:\TIP-objects-W-5313\Traffic\Signing\CADD\Pavement Marking\W-5313_Sgn_PMP_09.dgn
 User: raki081

PAVEMENT MARKING DETAIL