
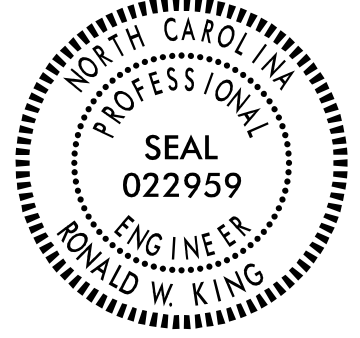


TIP NO. W-5313	SHEET NO. PMP-10
Approved by: <i>Ronald W. King</i> <small>13E7AF7B8A4448</small>	
DATE: 5/3/2016 9:26 AM PT	
SEAL 	
DOCUMENT NOT CONSIDERED FINAL UNLESS ALL SIGNATURES COMPLETED	

NAD 83 N/SRS 2007

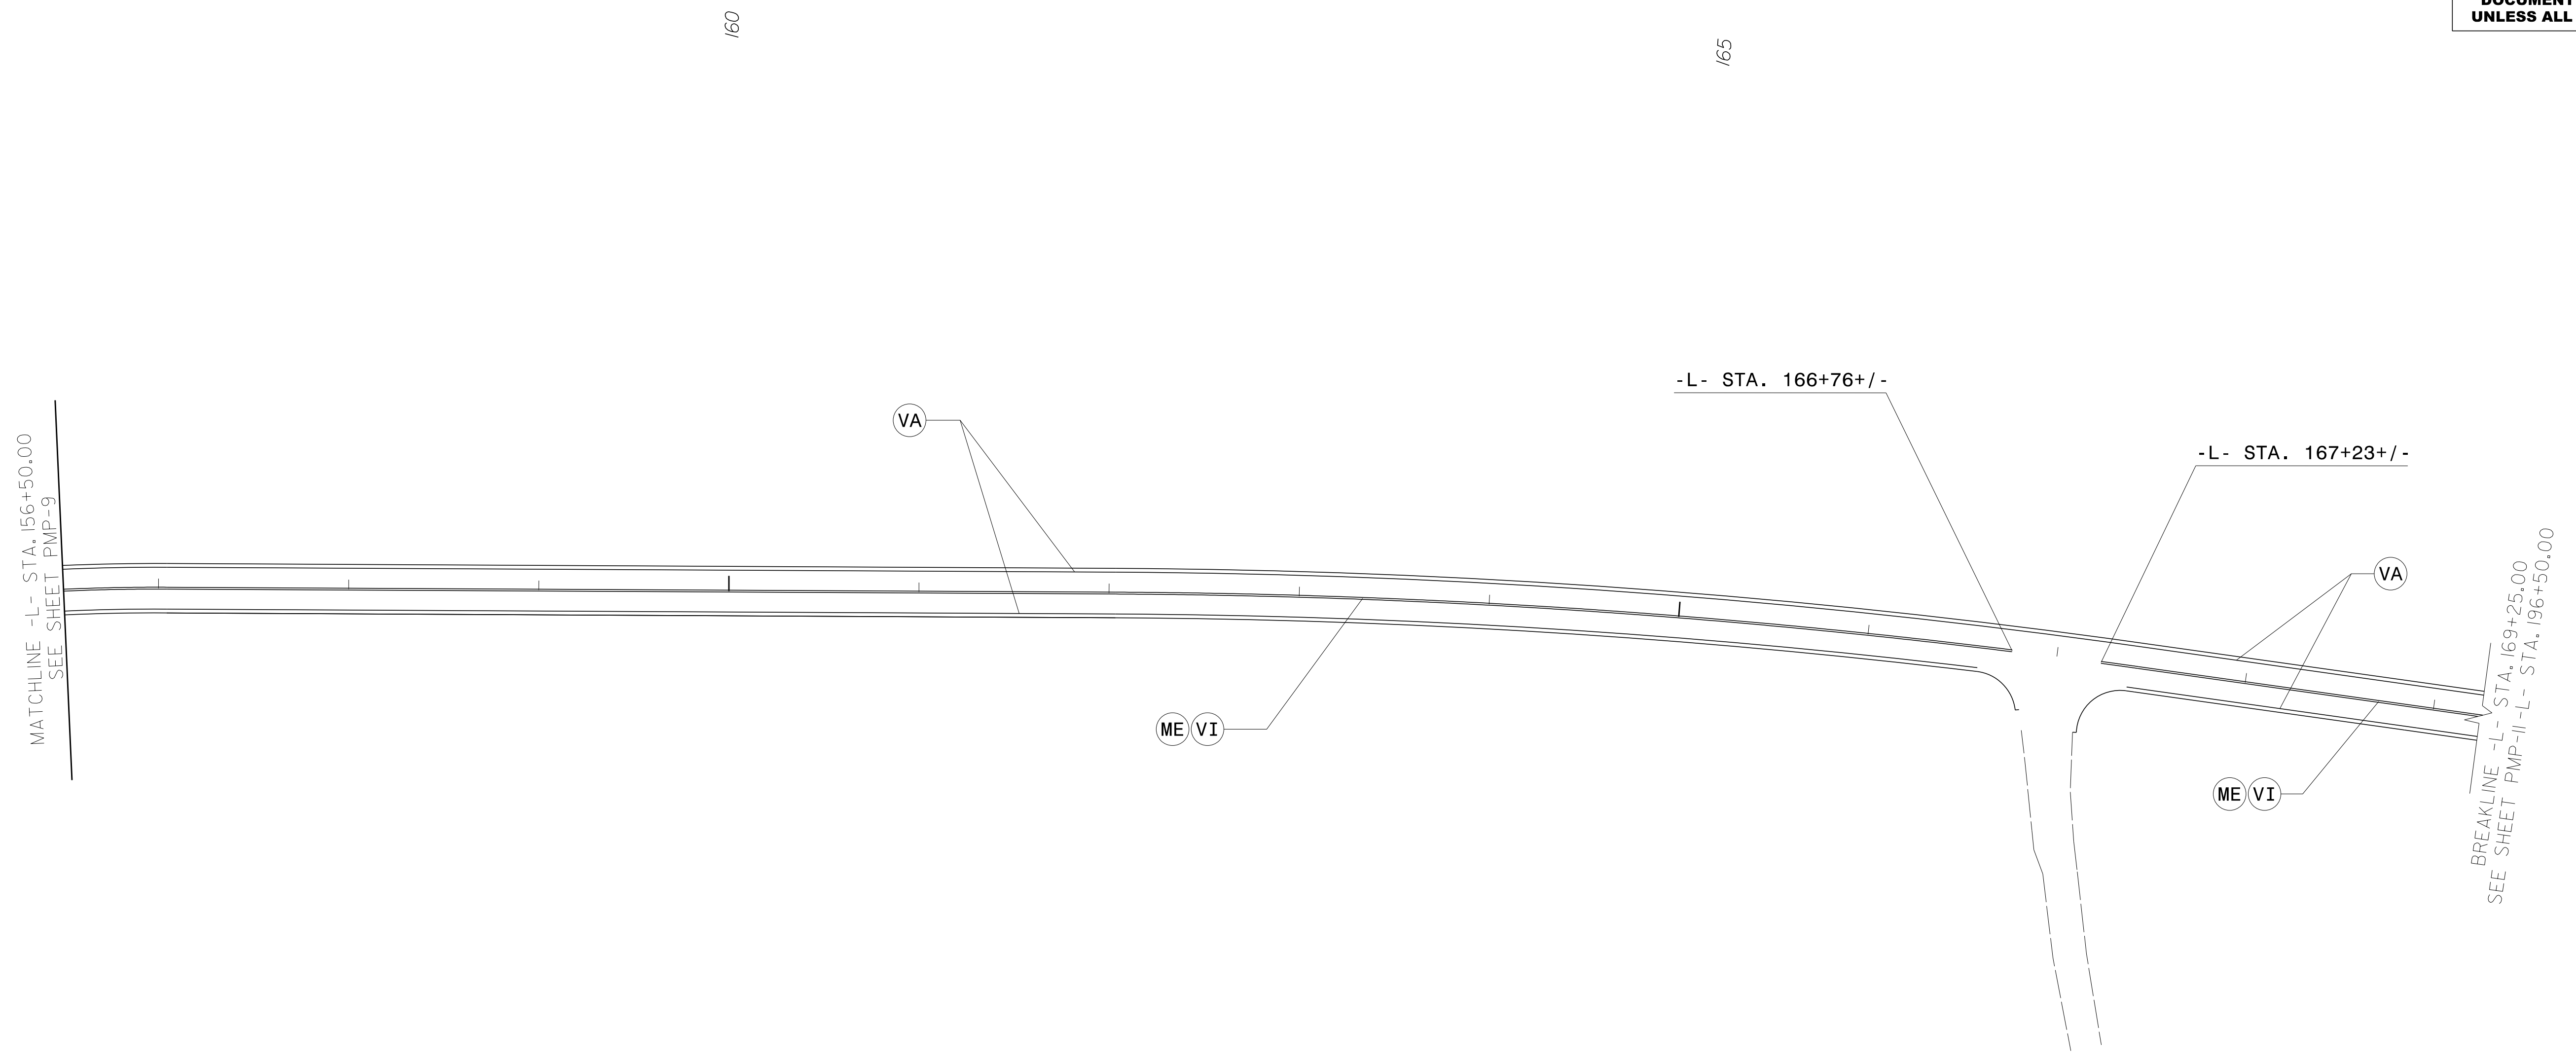

PAVEMENT MARKING DETAIL

4/29/2016
 P:\TIP-Projects-W\5313\Traffic\Signing\CADD\Pavement Marking\W-5313-Sgn_PMP-10.dgn
 User: rking