
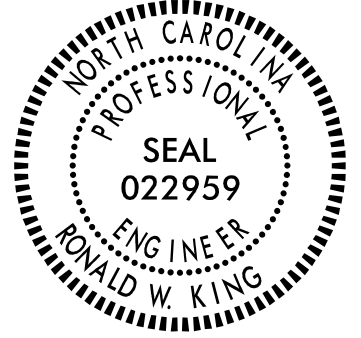


TIP NO. W-5313	SHEET NO. PMP-12
Designed by: APPROVED: <i>Ronald W. King</i> 13E7AF7B8A4448	
DATE: 5/3/2016 9:26 AM PT	
SEAL	
	
DOCUMENT NOT CONSIDERED FINAL UNLESS ALL SIGNATURES COMPLETED	

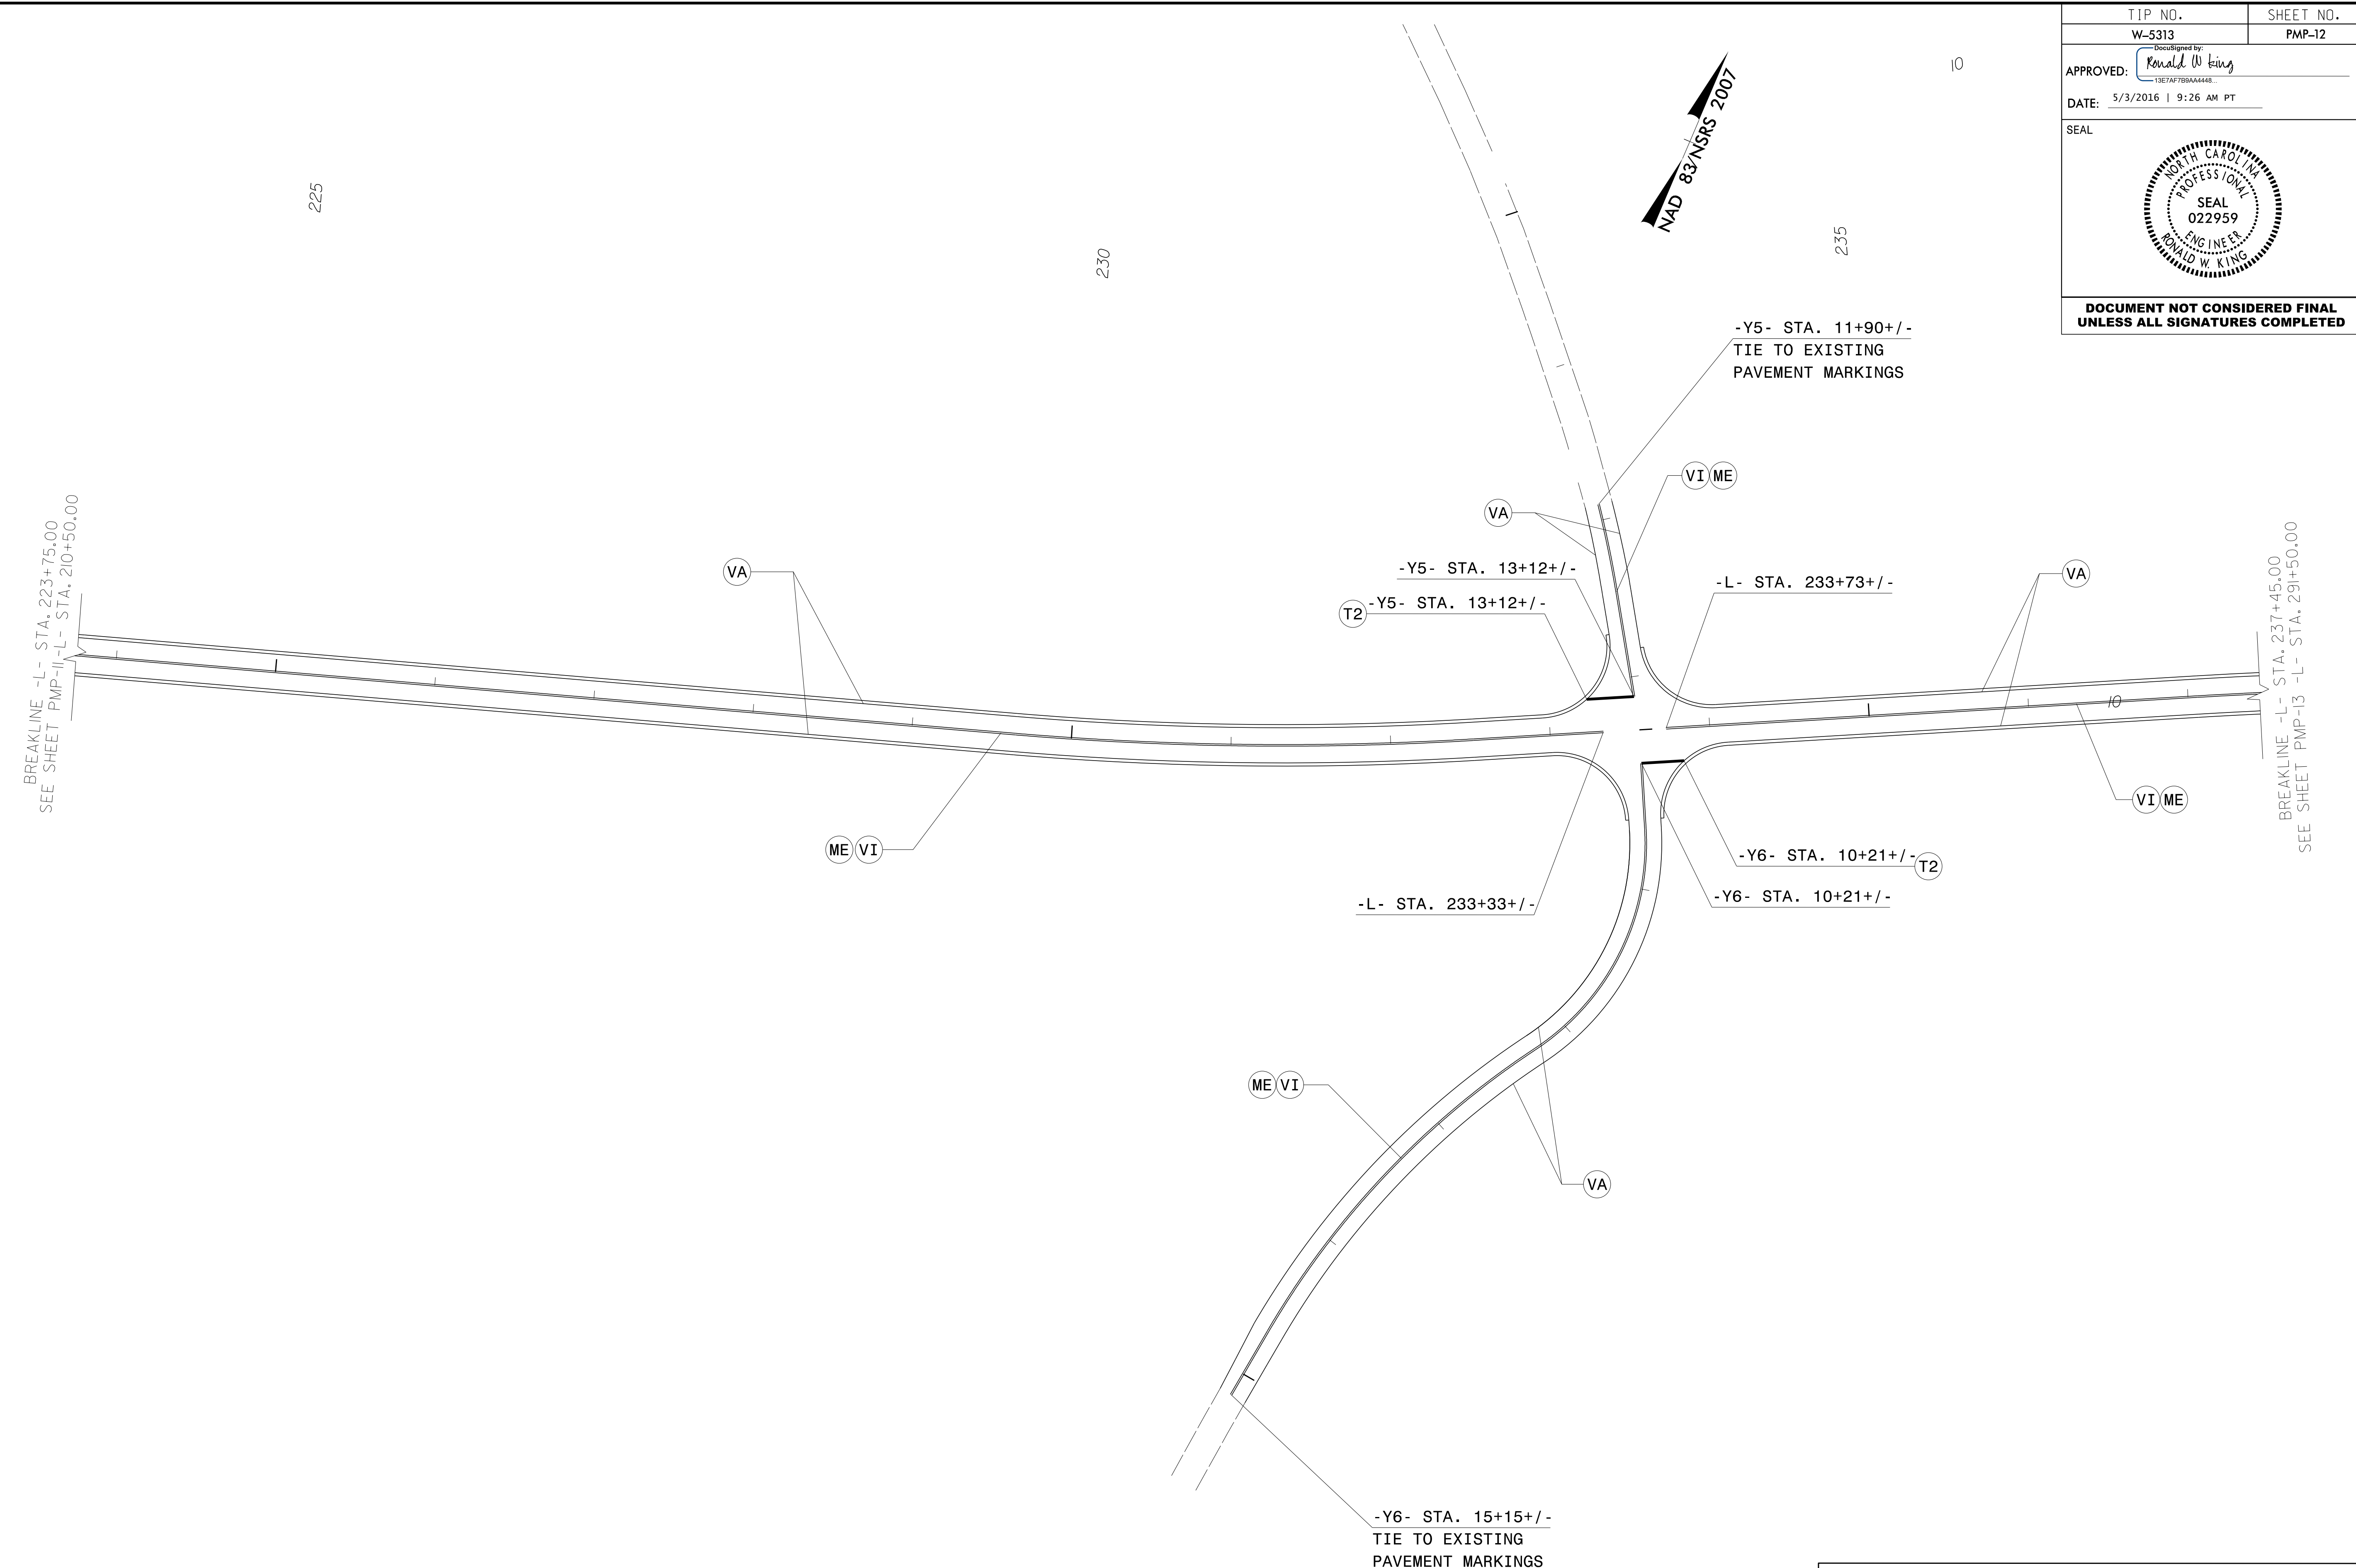

4/29/2016
 F:\TIP-objects-W-5313\Traffic\Signing\CADD\Pavement Marking\W-5313-Sgn-PMP-12.dgn
 User: rakiid81

PAVEMENT MARKING DETAIL