
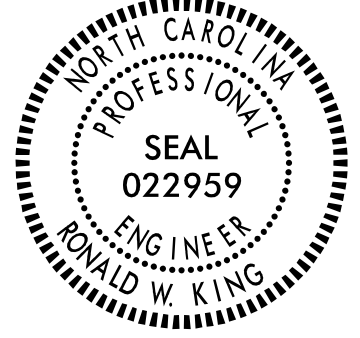


TIP NO. W-5313	SHEET NO. PMP-13
Approved by: <i>Ronald W. King</i> <small>13E7AF7B8A4448</small>	
DATE: 5/3/2016 9:26 AM PT	
SEAL	
	
DOCUMENT NOT CONSIDERED FINAL UNLESS ALL SIGNATURES COMPLETED	

NAD 83/NSRS 2007

305

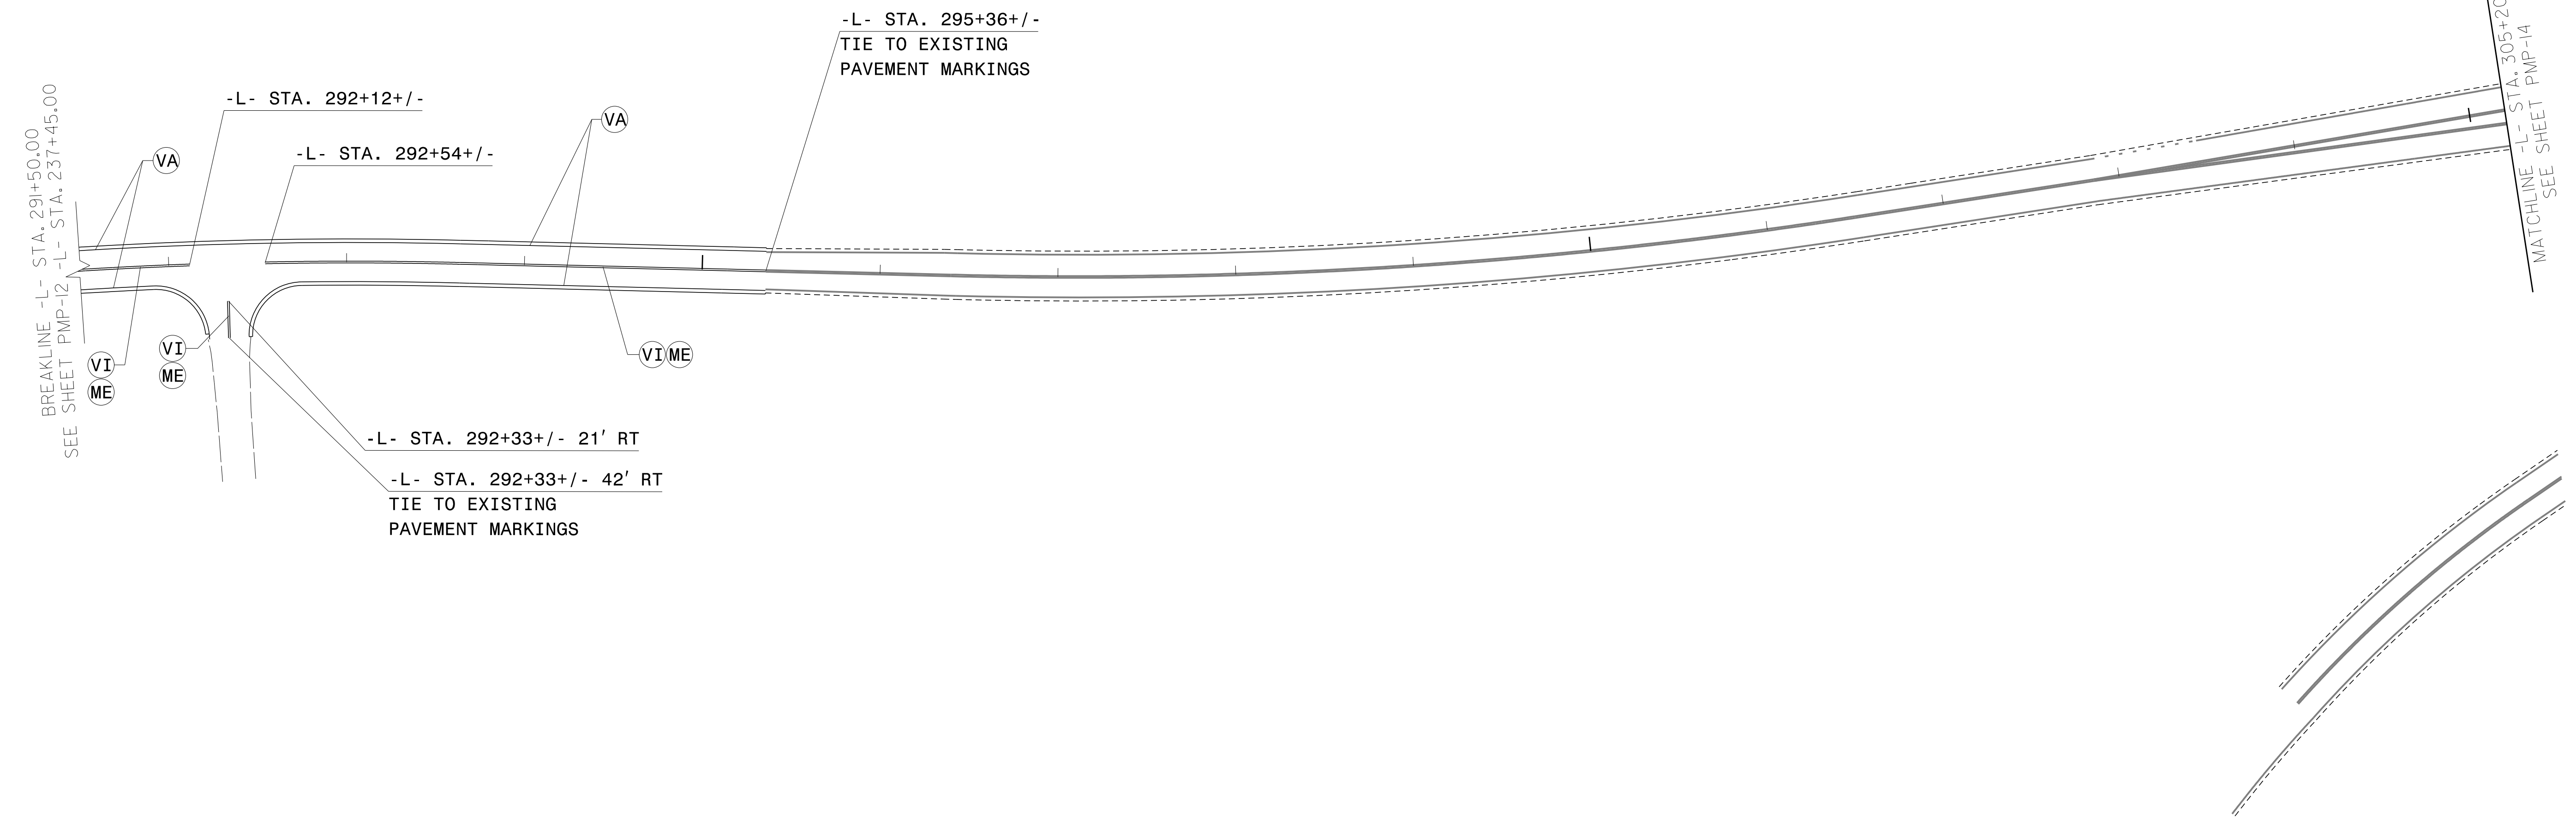

4/29/2016 P:\TIP-Projects-W\5313\Traffic\Signing\CADD\Pavement Marking\W-5313_Sgn_PMP-13.dgn User:rk1081

PAVEMENT MARKING DETAIL