
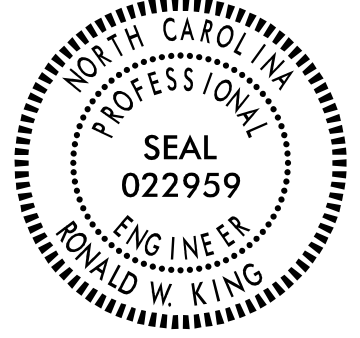


TIP NO. W-5313	SHEET NO. PMP-14
Approved by: <i>Ronald W. King</i> <small>13E7AF7B8A4448</small>	
DATE: 5/3/2016   9:26 AM PT	
SEAL 	
<b>DOCUMENT NOT CONSIDERED FINAL UNLESS ALL SIGNATURES COMPLETED</b>	

NAD 83/NSRS 2007

MATCHLINE -L- STA. 305+20.00  
SEE SHEET PMP-13

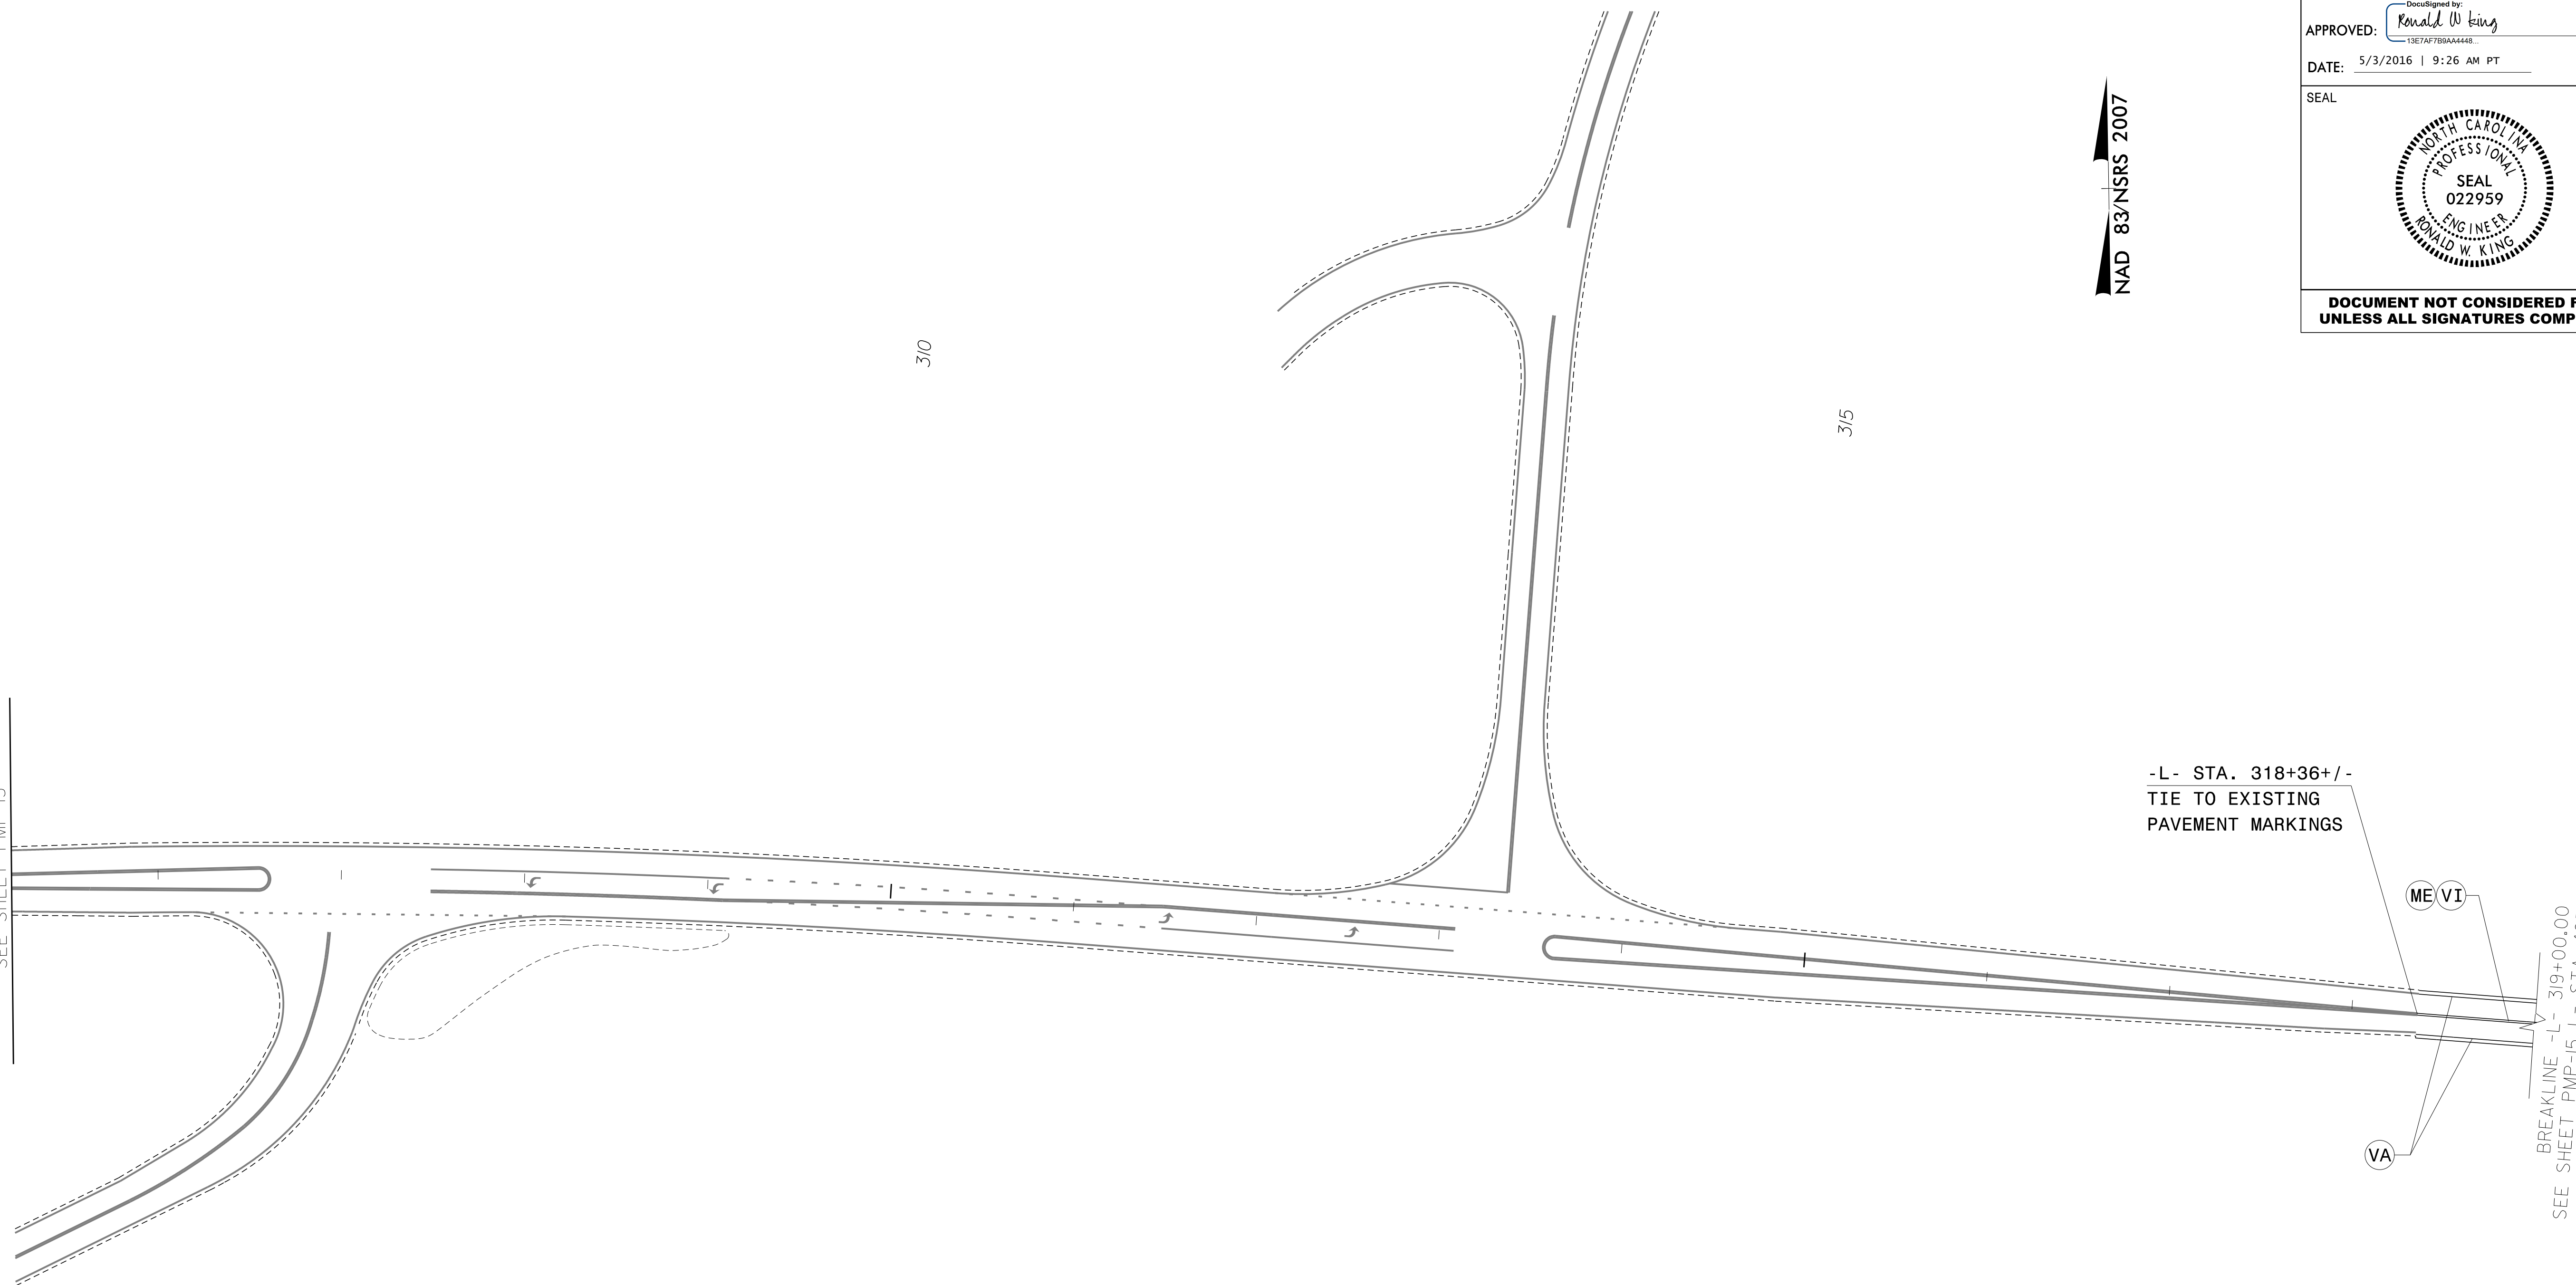

BREAKLINE -L- 319+00.00  
SEE SHEET PMP-15 L- STA. 405+50.00

**PAVEMENT MARKING DETAIL**