


NAD 83/NSRS 2007

420

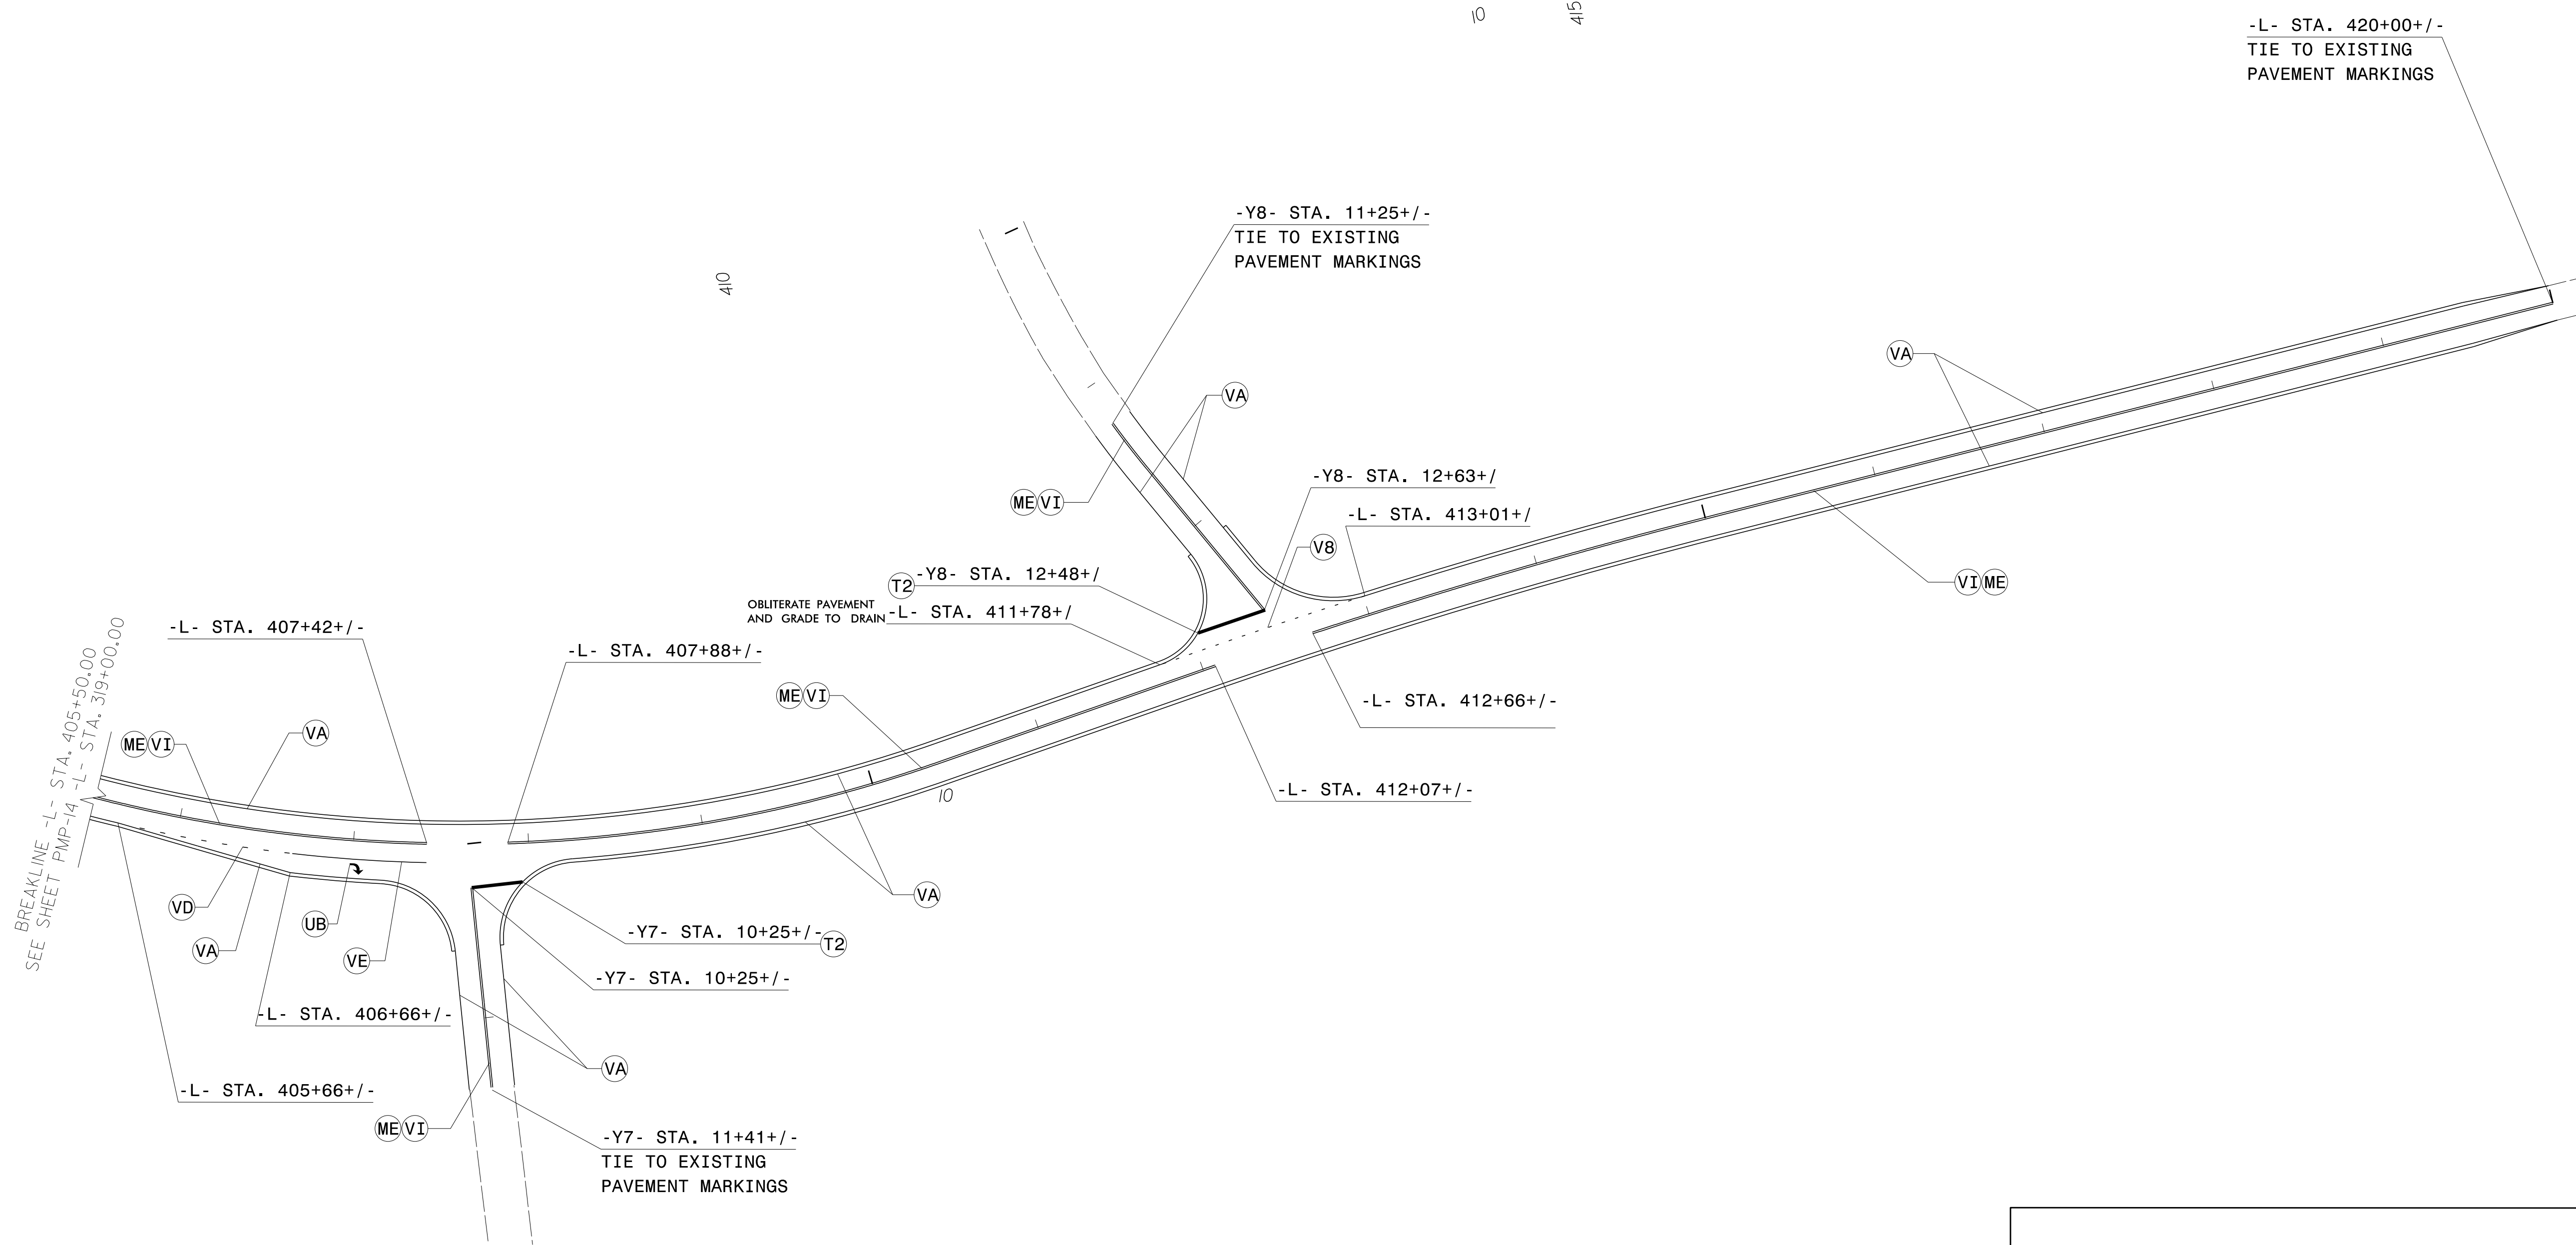

**PAVEMENT MARKING DETAIL**