


| | |
|-------------------------|---------------------|
| PROJECT REFERENCE NO. | SHEET NO. |
| W-5313 | EC-35/CONST.04 |
| RW SHEET NO. | |
| ROADWAY DESIGN ENGINEER | HYDRAULICS ENGINEER |

MAY 2017

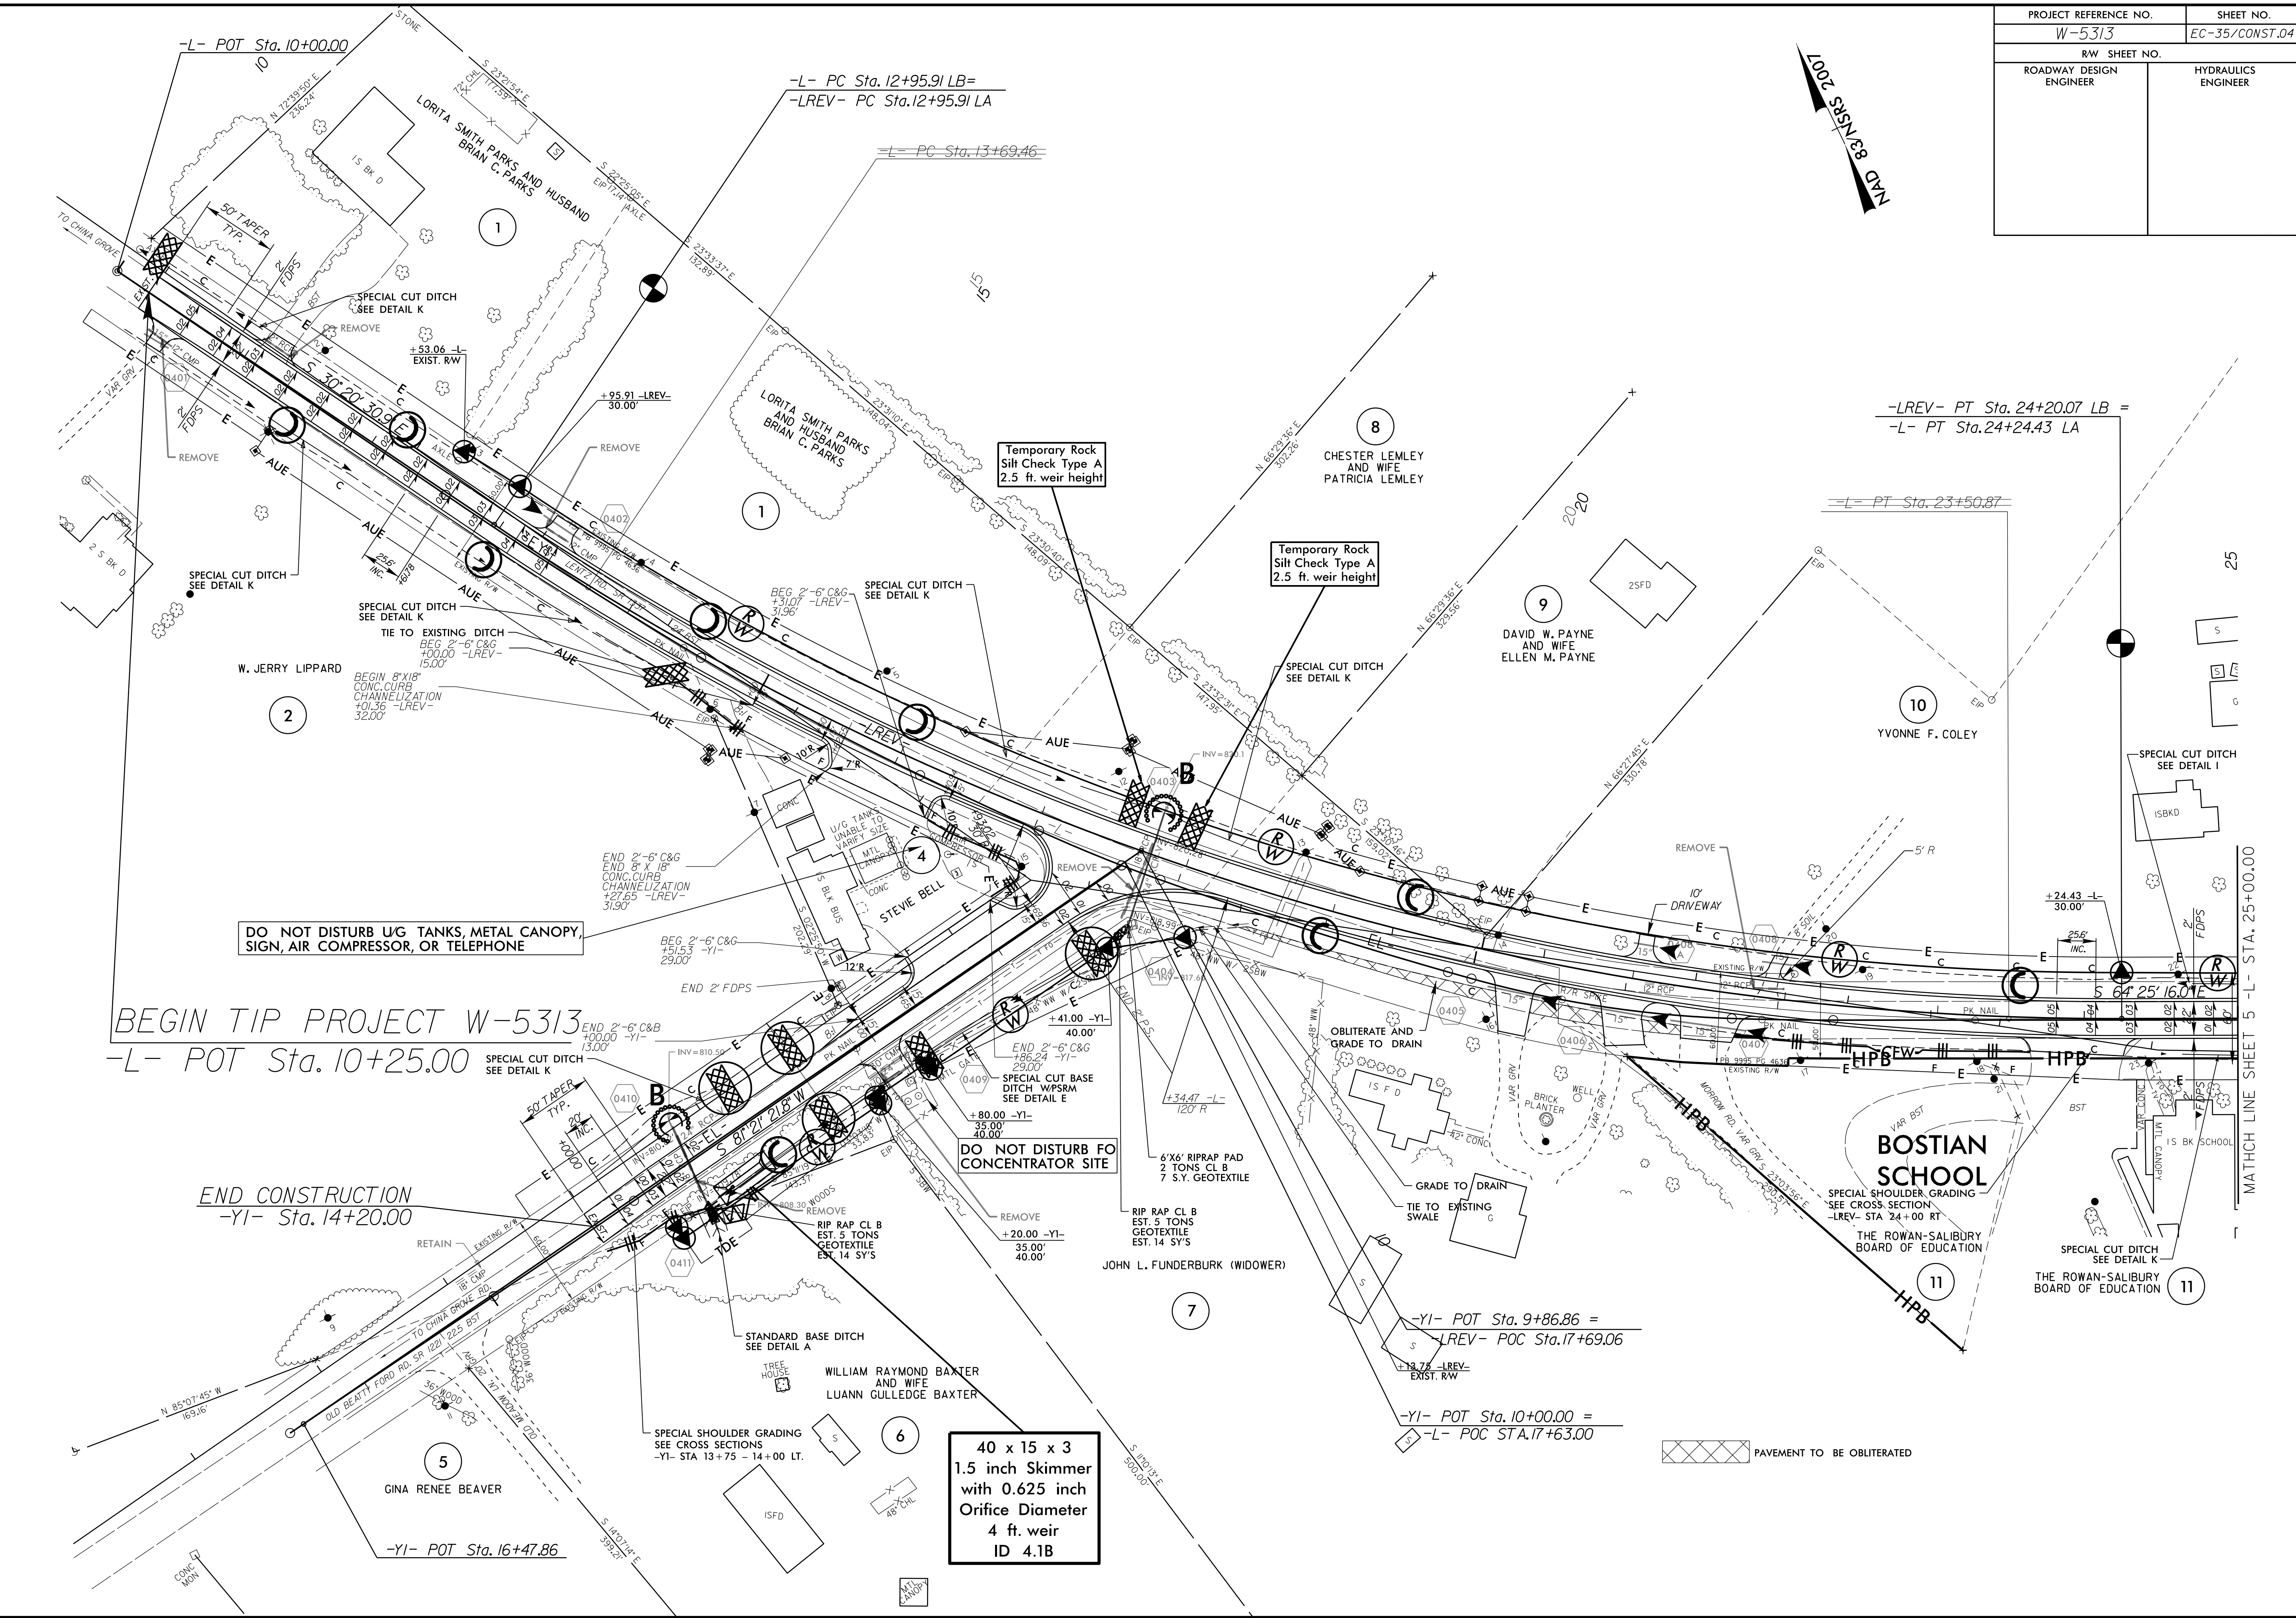

BEGIN TIP PROJECT W-5313
-L- POT Sta. 10+25.00

END CONSTRUCTION
-YI- Sta. 14+20.00

40 x 15 x 3
1.5 inch Skimmer
with 0.625 inch
Orifice Diameter
4 ft. weir
ID 4.1B

PAYMENT TO BE OBLITERATED

8/17/99
13-MAY-2016 10:28
D:\asign\W-5313-EC-psh-sh04.dgn
P:\asign\W-5313-EC-psh-sh04.dgn

MATCH LINE SHEET 5 - L - STA. 25+00.00