
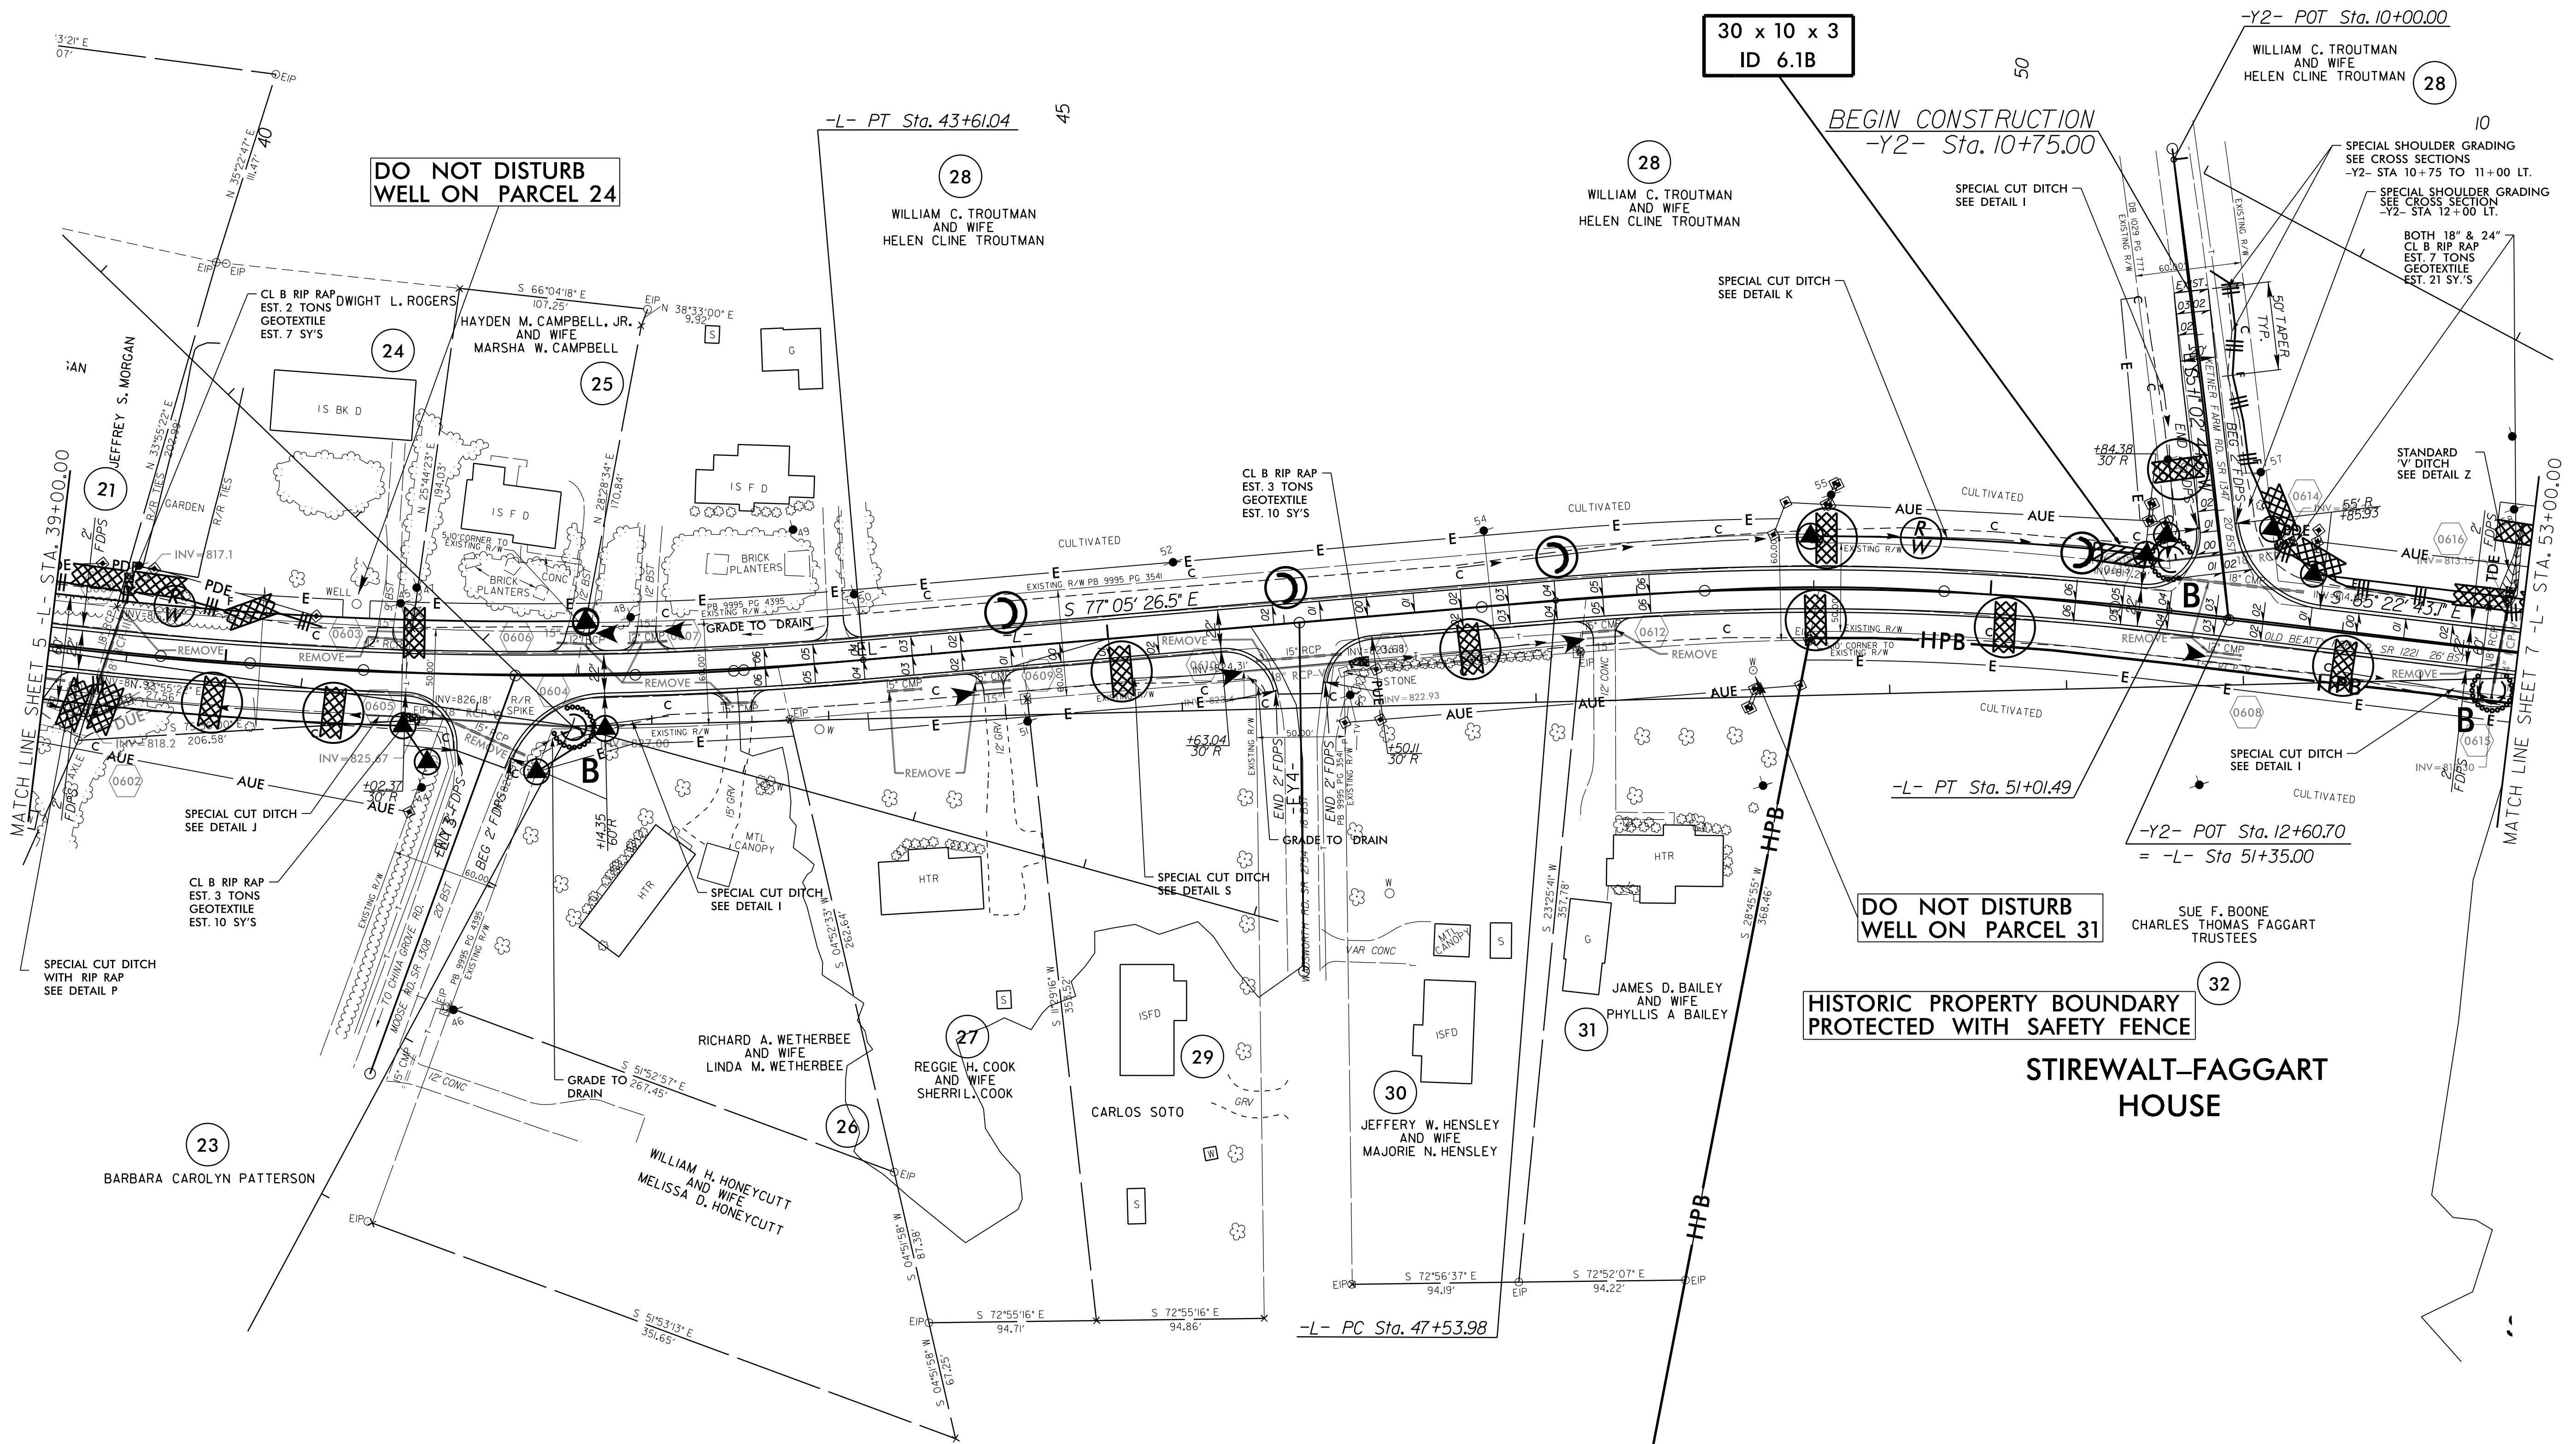


PROJECT REFERENCE NO.	SHEET NO.
W-5313	EC-37/CONST.06
RW SHEET NO.	
ROADWAY DESIGN ENGINEER	HYDRAULICS ENGINEER

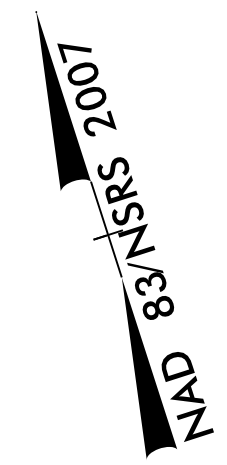

DO NOT DISTURB WELL ON PARCEL 24

30 x 10 x 3 ID 6.1B

BEGIN CONSTRUCTION -Y2- Sta. 10+75.00

DO NOT DISTURB WELL ON PARCEL 31

HISTORIC PROPERTY BOUNDARY PROTECTED WITH SAFETY FENCE

STIREWALT-FAGGART HOUSE

MATCH LINE SHEET 5 - L- STA. 39+00.00

MATCH LINE SHEET 7 - L- STA. 53+00.00