
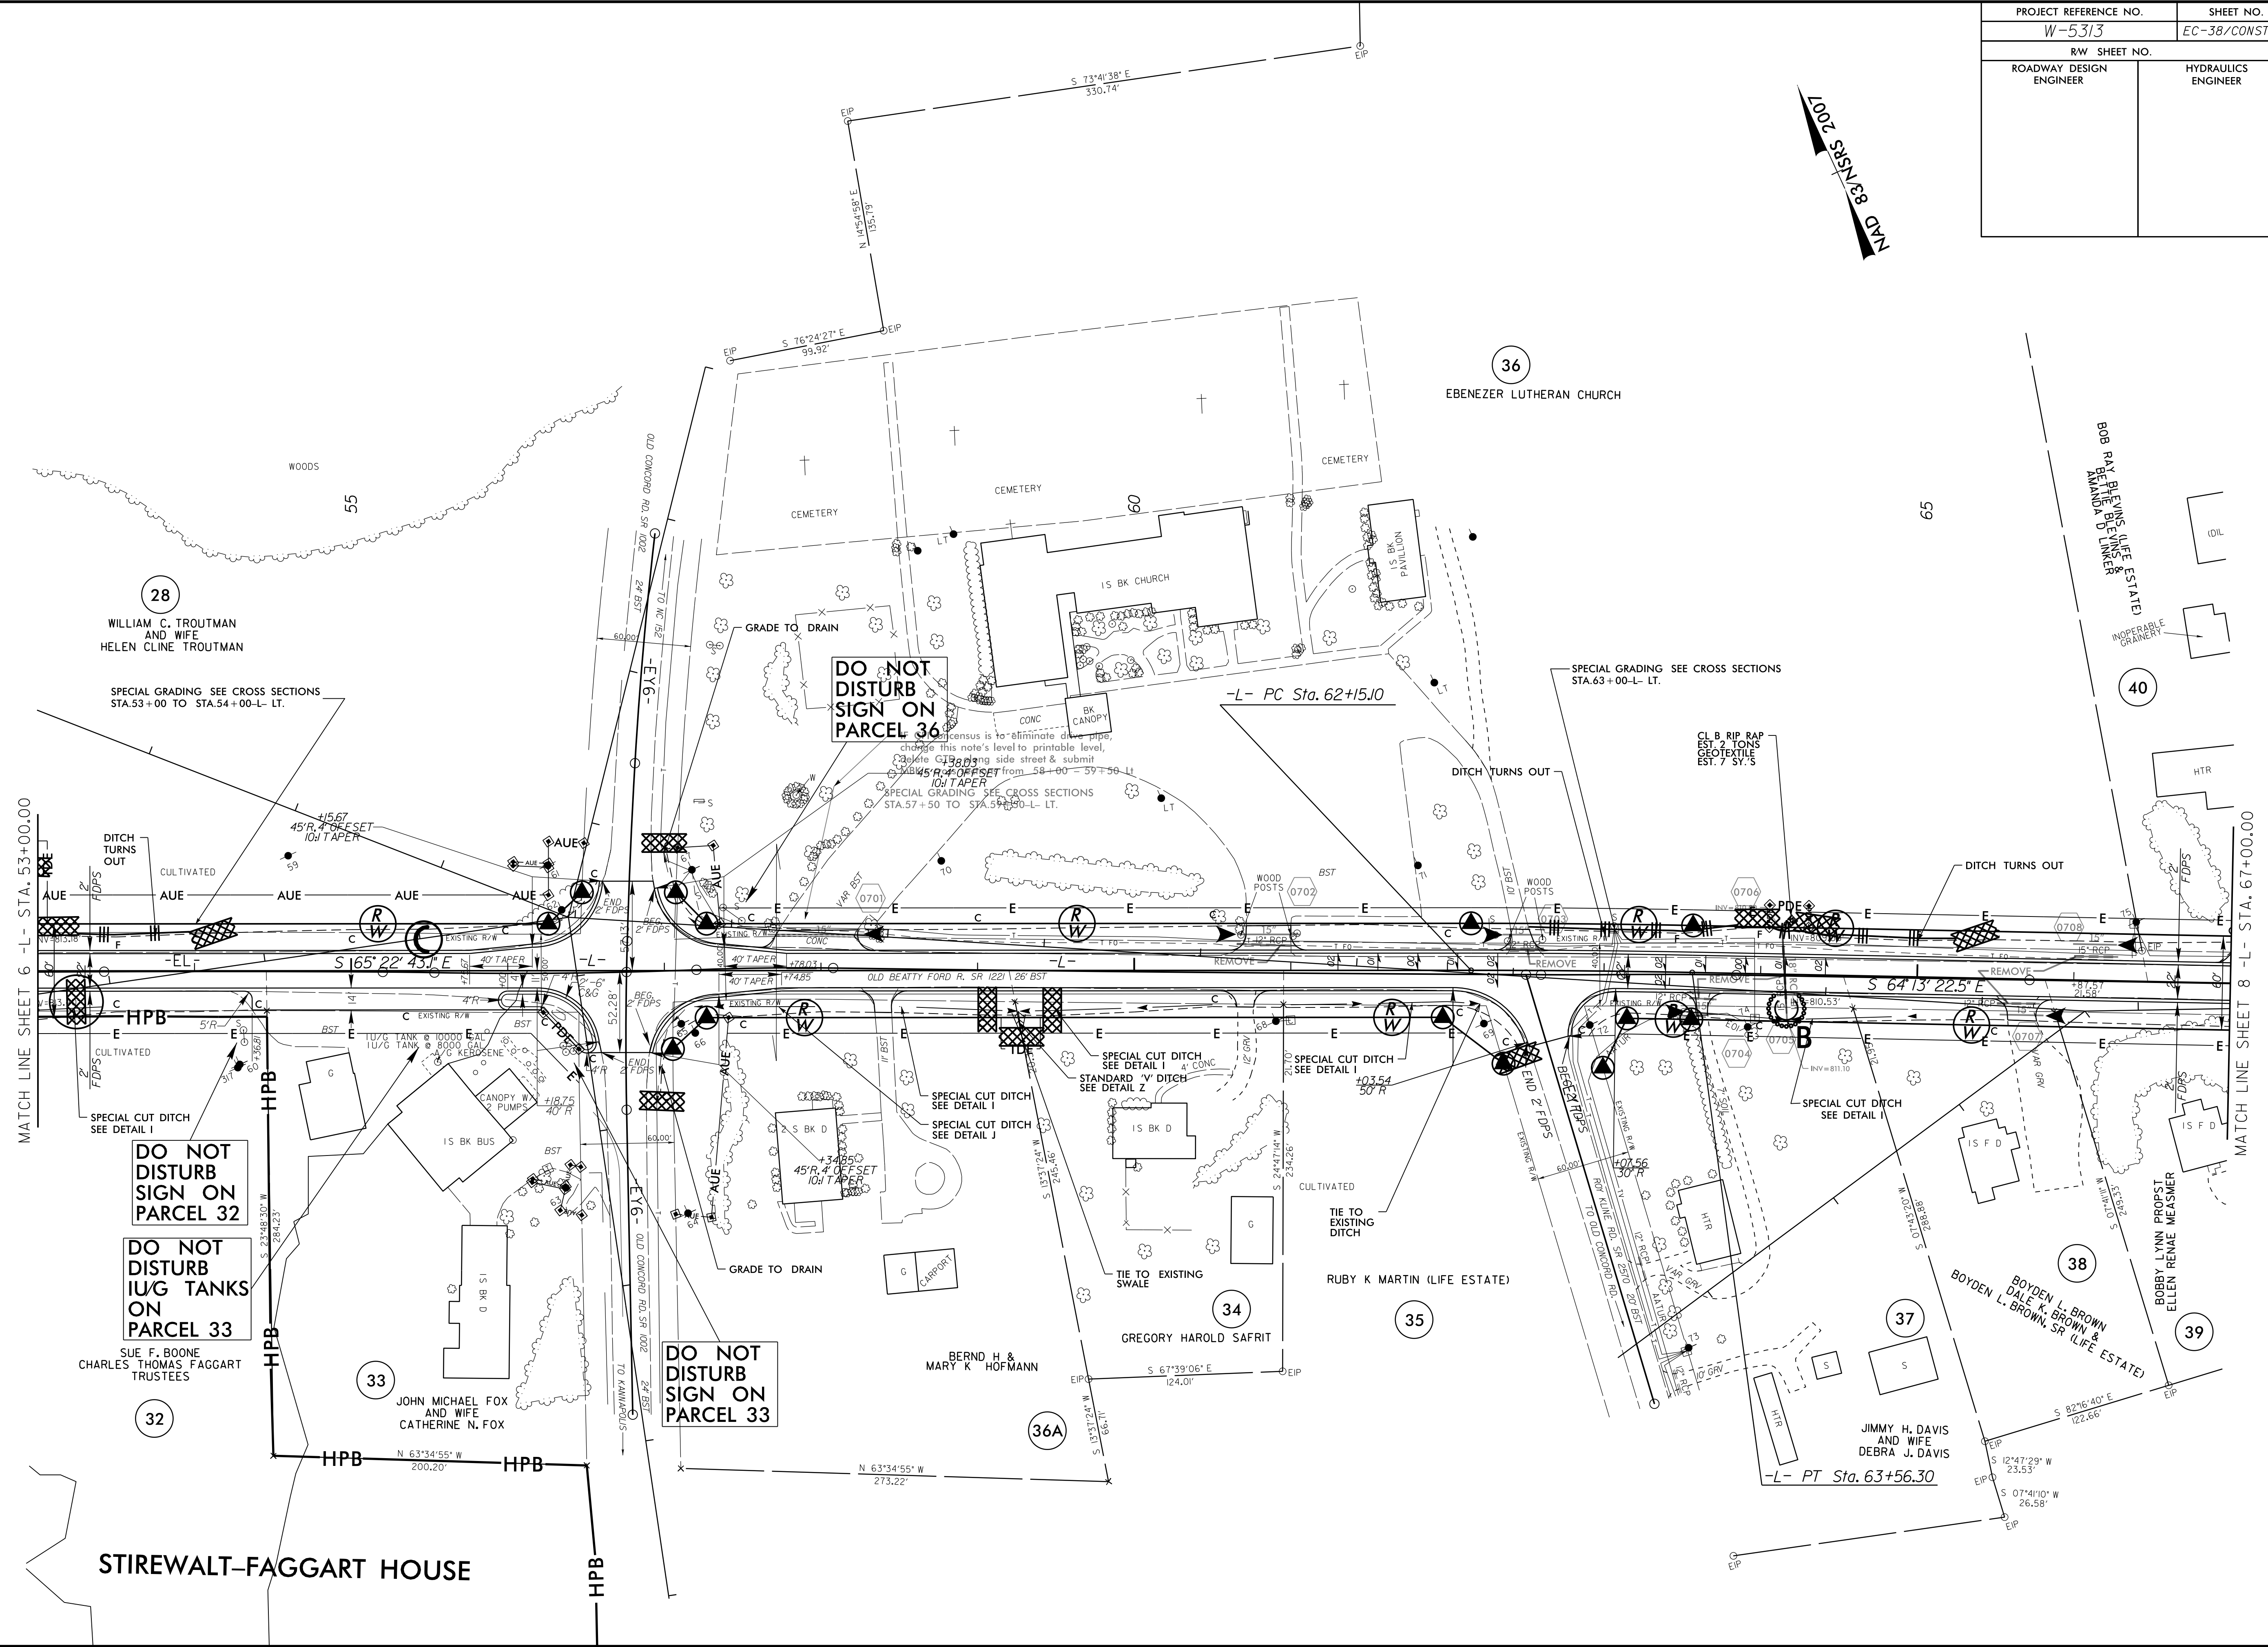


PROJECT REFERENCE NO.	SHEET NO.
W-5313	EC-38/CONST.07
RW SHEET NO.	
ROADWAY DESIGN ENGINEER	HYDRAULICS ENGINEER

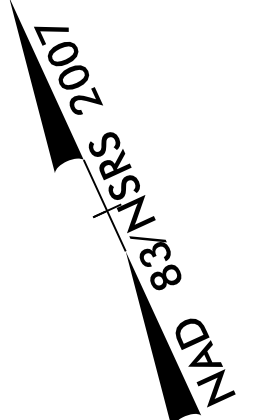

**DO NOT DISTURB SIGN ON PARCEL 36**

**DO NOT DISTURB SIGN ON PARCEL 32**

**DO NOT DISTURB IUG TANKS ON PARCEL 33**

**DO NOT DISTURB SIGN ON PARCEL 33**

WILLIAM C. TROUTMAN AND WIFE HELEN CLINE TROUTMAN

SUE F. BOONE CHARLES THOMAS FAGGART TRUSTEES

JOHN MICHAEL FOX AND WIFE CATHERINE N. FOX

BERND H & MARY K HOFMANN

GREGORY HAROLD SAFRIT

RUBY K MARTIN (LIFE ESTATE)

JIMMY H. DAVIS AND WIFE DEBRA J. DAVIS

BOYDEN L. BROWN DALE K. BROWN & BOYDEN L. BROWN, SR (LIFE ESTATE)

BOBBY LYNN PROBST ELLEN RENAE MEASNER

BOB RAY BEVINS (LIFE ESTATE) RANDA D. BEVINS

MATCH LINE SHEET 6 - L - STA. 53+00.00

MATCH LINE SHEET 8 - L - STA. 67+00.00

STIREWALT-FAGGART HOUSE

EBENEZER LUTHERAN CHURCH

8/17/99  
 23-APR-2016 14:11  
 C:\Users\mcm\OneDrive\Documents\W-5313-EC-psht-sh07.dgn  
 AT:RENW7138.dwg